


Rochester & Pittsburgh Coal Company

AVONMORE

UPPER FREEPORT (E) SEAM
STRUCTURAL CONTOUR MAP

MAP 2

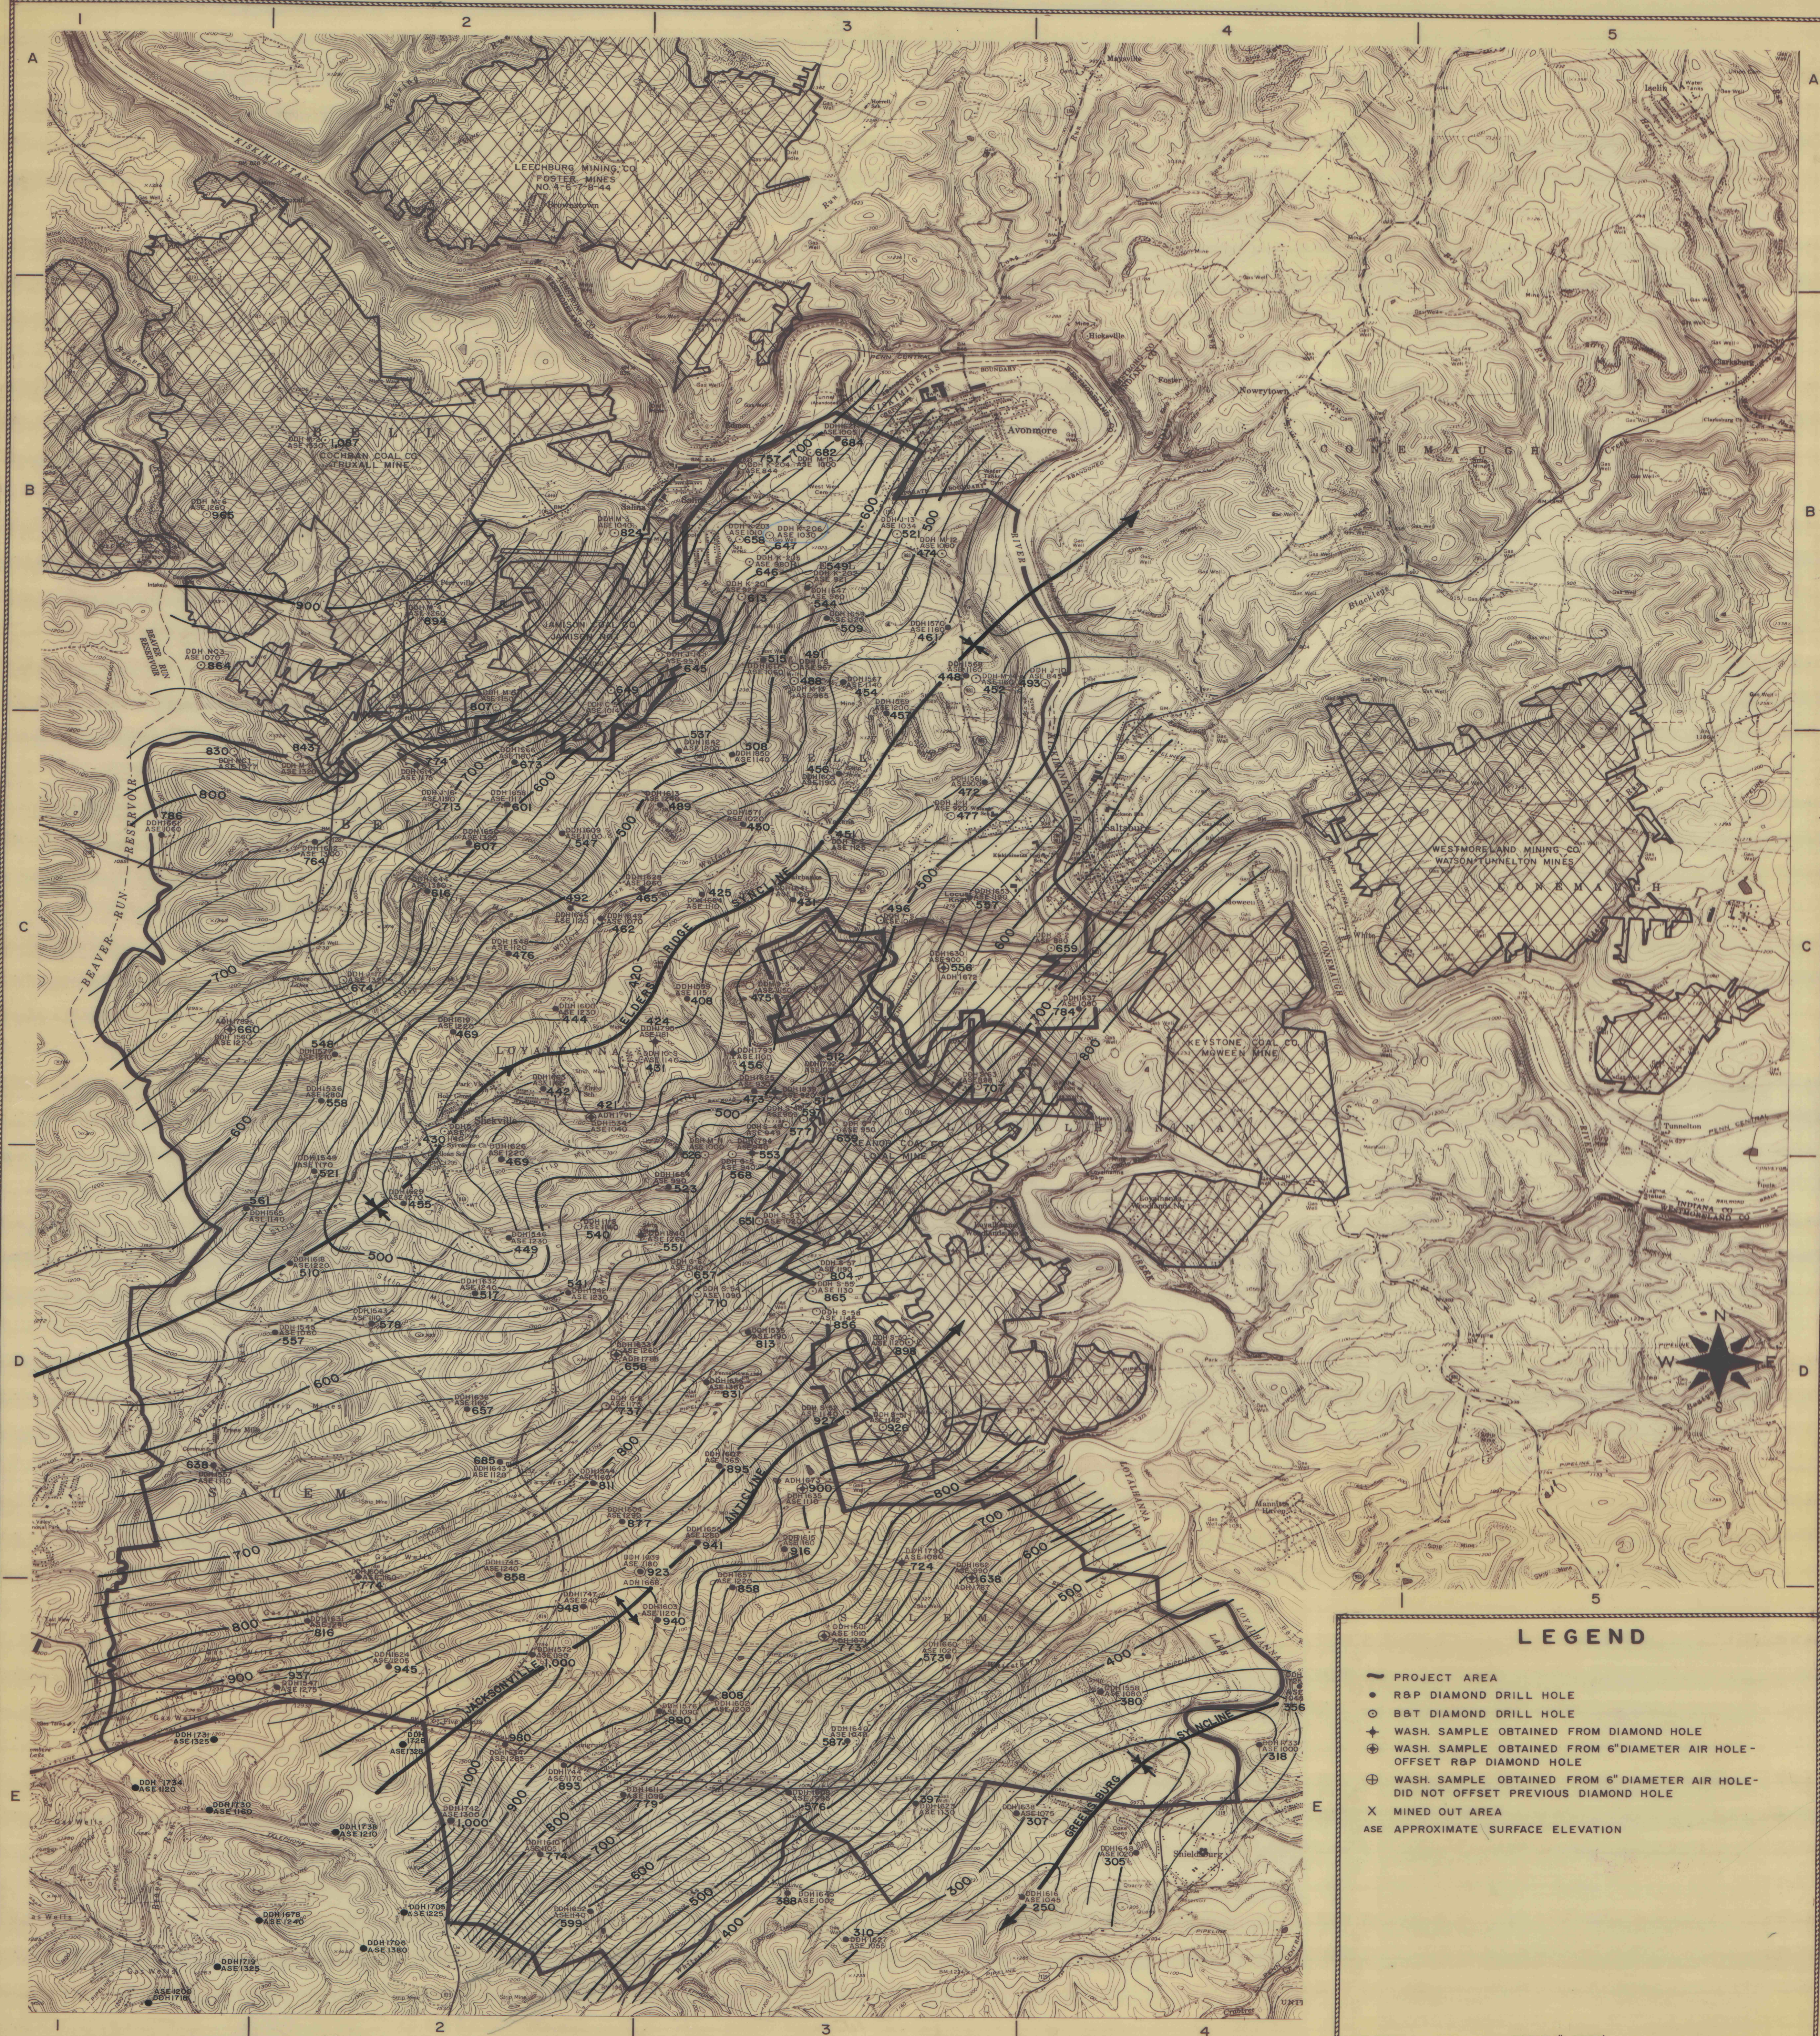

LEGEND

- PROJECT AREA
- RSP DIAMOND DRILL HOLE
- BBT DIAMOND DRILL HOLE
- + WASH. SAMPLE OBTAINED FROM DIAMOND HOLE
- ⊕ WASH. SAMPLE OBTAINED FROM 6" DIAMETER AIR HOLE - OFFSET RSP DIAMOND HOLE
- ⊕ WASH. SAMPLE OBTAINED FROM 6" DIAMETER AIR HOLE - DID NOT OFFSET PREVIOUS DIAMOND HOLE
- X MINED OUT AREA
- ASE APPROXIMATE SURFACE ELEVATION

HJG/WAB

SCALE 1" = 2000'

10-1-82

IMAPS # 11997