


KAYLOR "B" FIELD

LOWER KITTANNING SEAM

RESERVE CALCULATION

MAP #6

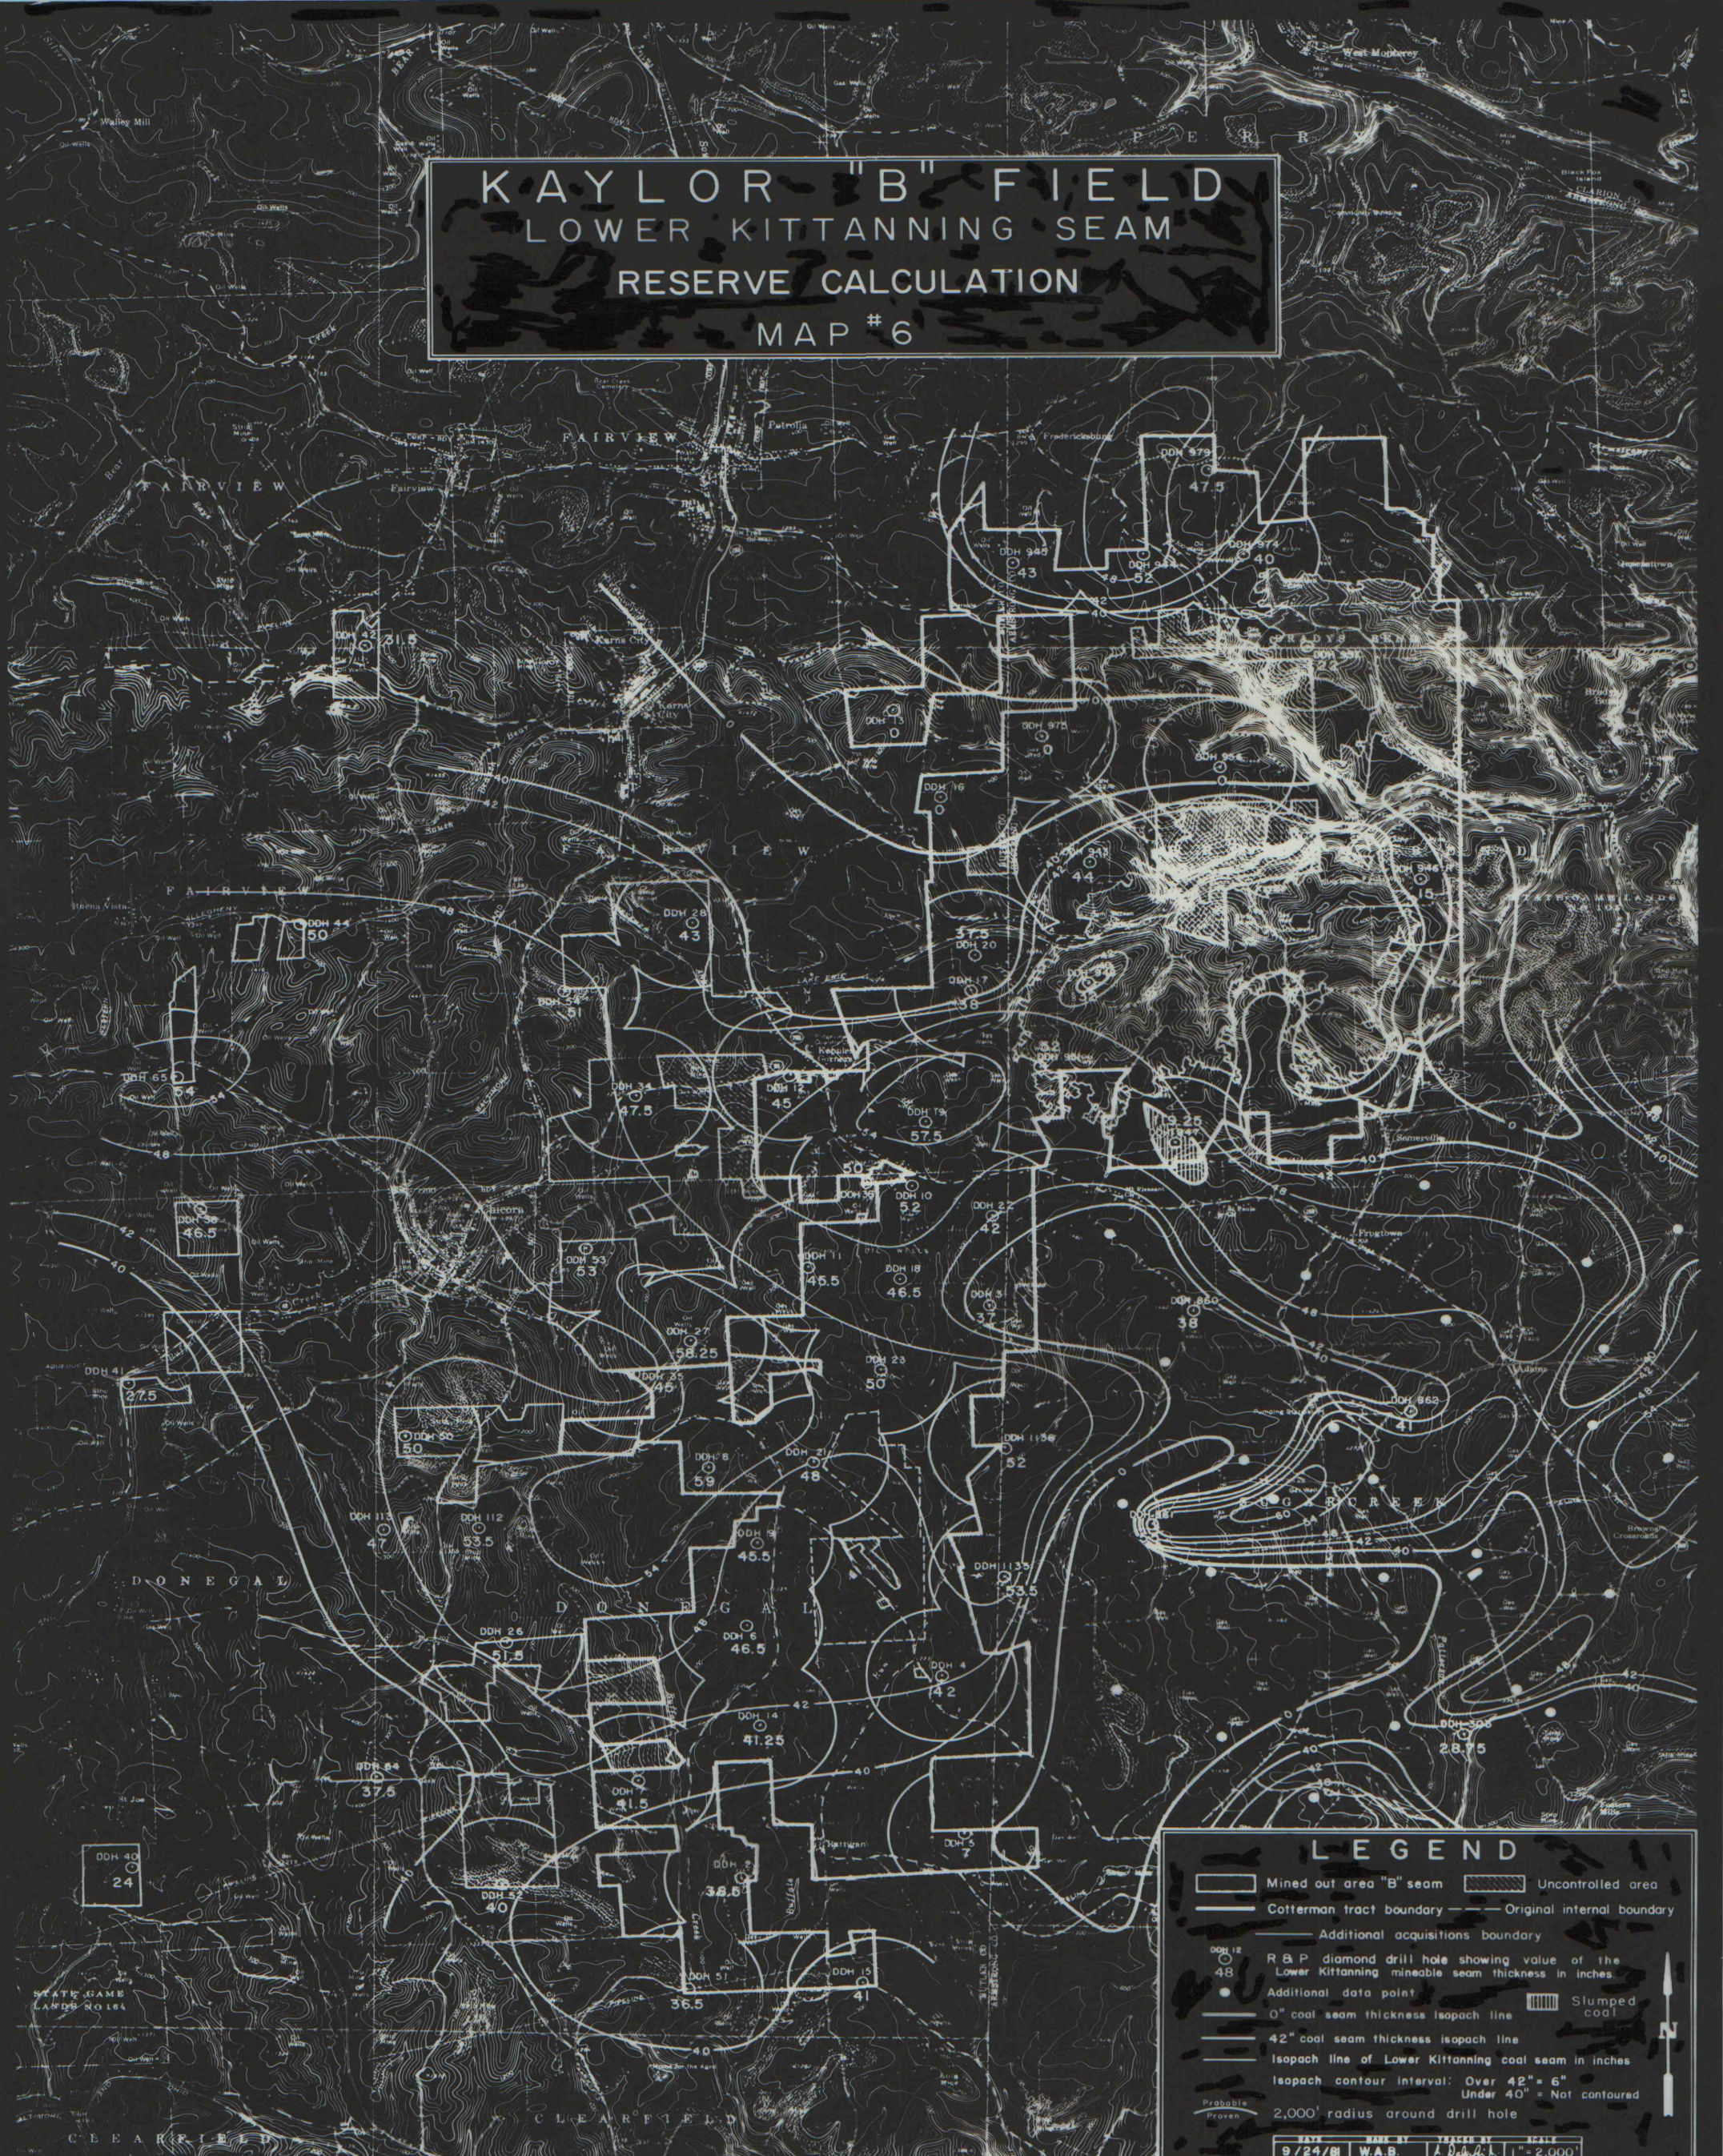

LEGEND

- Mined out area "B" seam
- Cotterman tract boundary
- Additional acquisitions boundary
- Uncontrolled area
- Original internal boundary
- R & P diamond drill hole showing value of the Lower Kittanning mineable seam thickness in inches
- Additional data point
- Slumped coal
- 0" coal seam thickness isopach line
- 42" coal seam thickness isopach line
- Isopach line of Lower Kittanning coal seam in inches
- Isopach contour interval: Over 42" = 6" Under 40" = Not contoured
- 2,000' radius around drill hole

DATE: 9/24/81 BY: WAB. CHECKED BY: A.D.A. SCALE: 1" = 2,000'

IMAPS #12068