


# KAYLOR "B" FIELD LOWER KITTANNING SEAM ROOF ROCK DEPOSITIONAL MODEL MAP

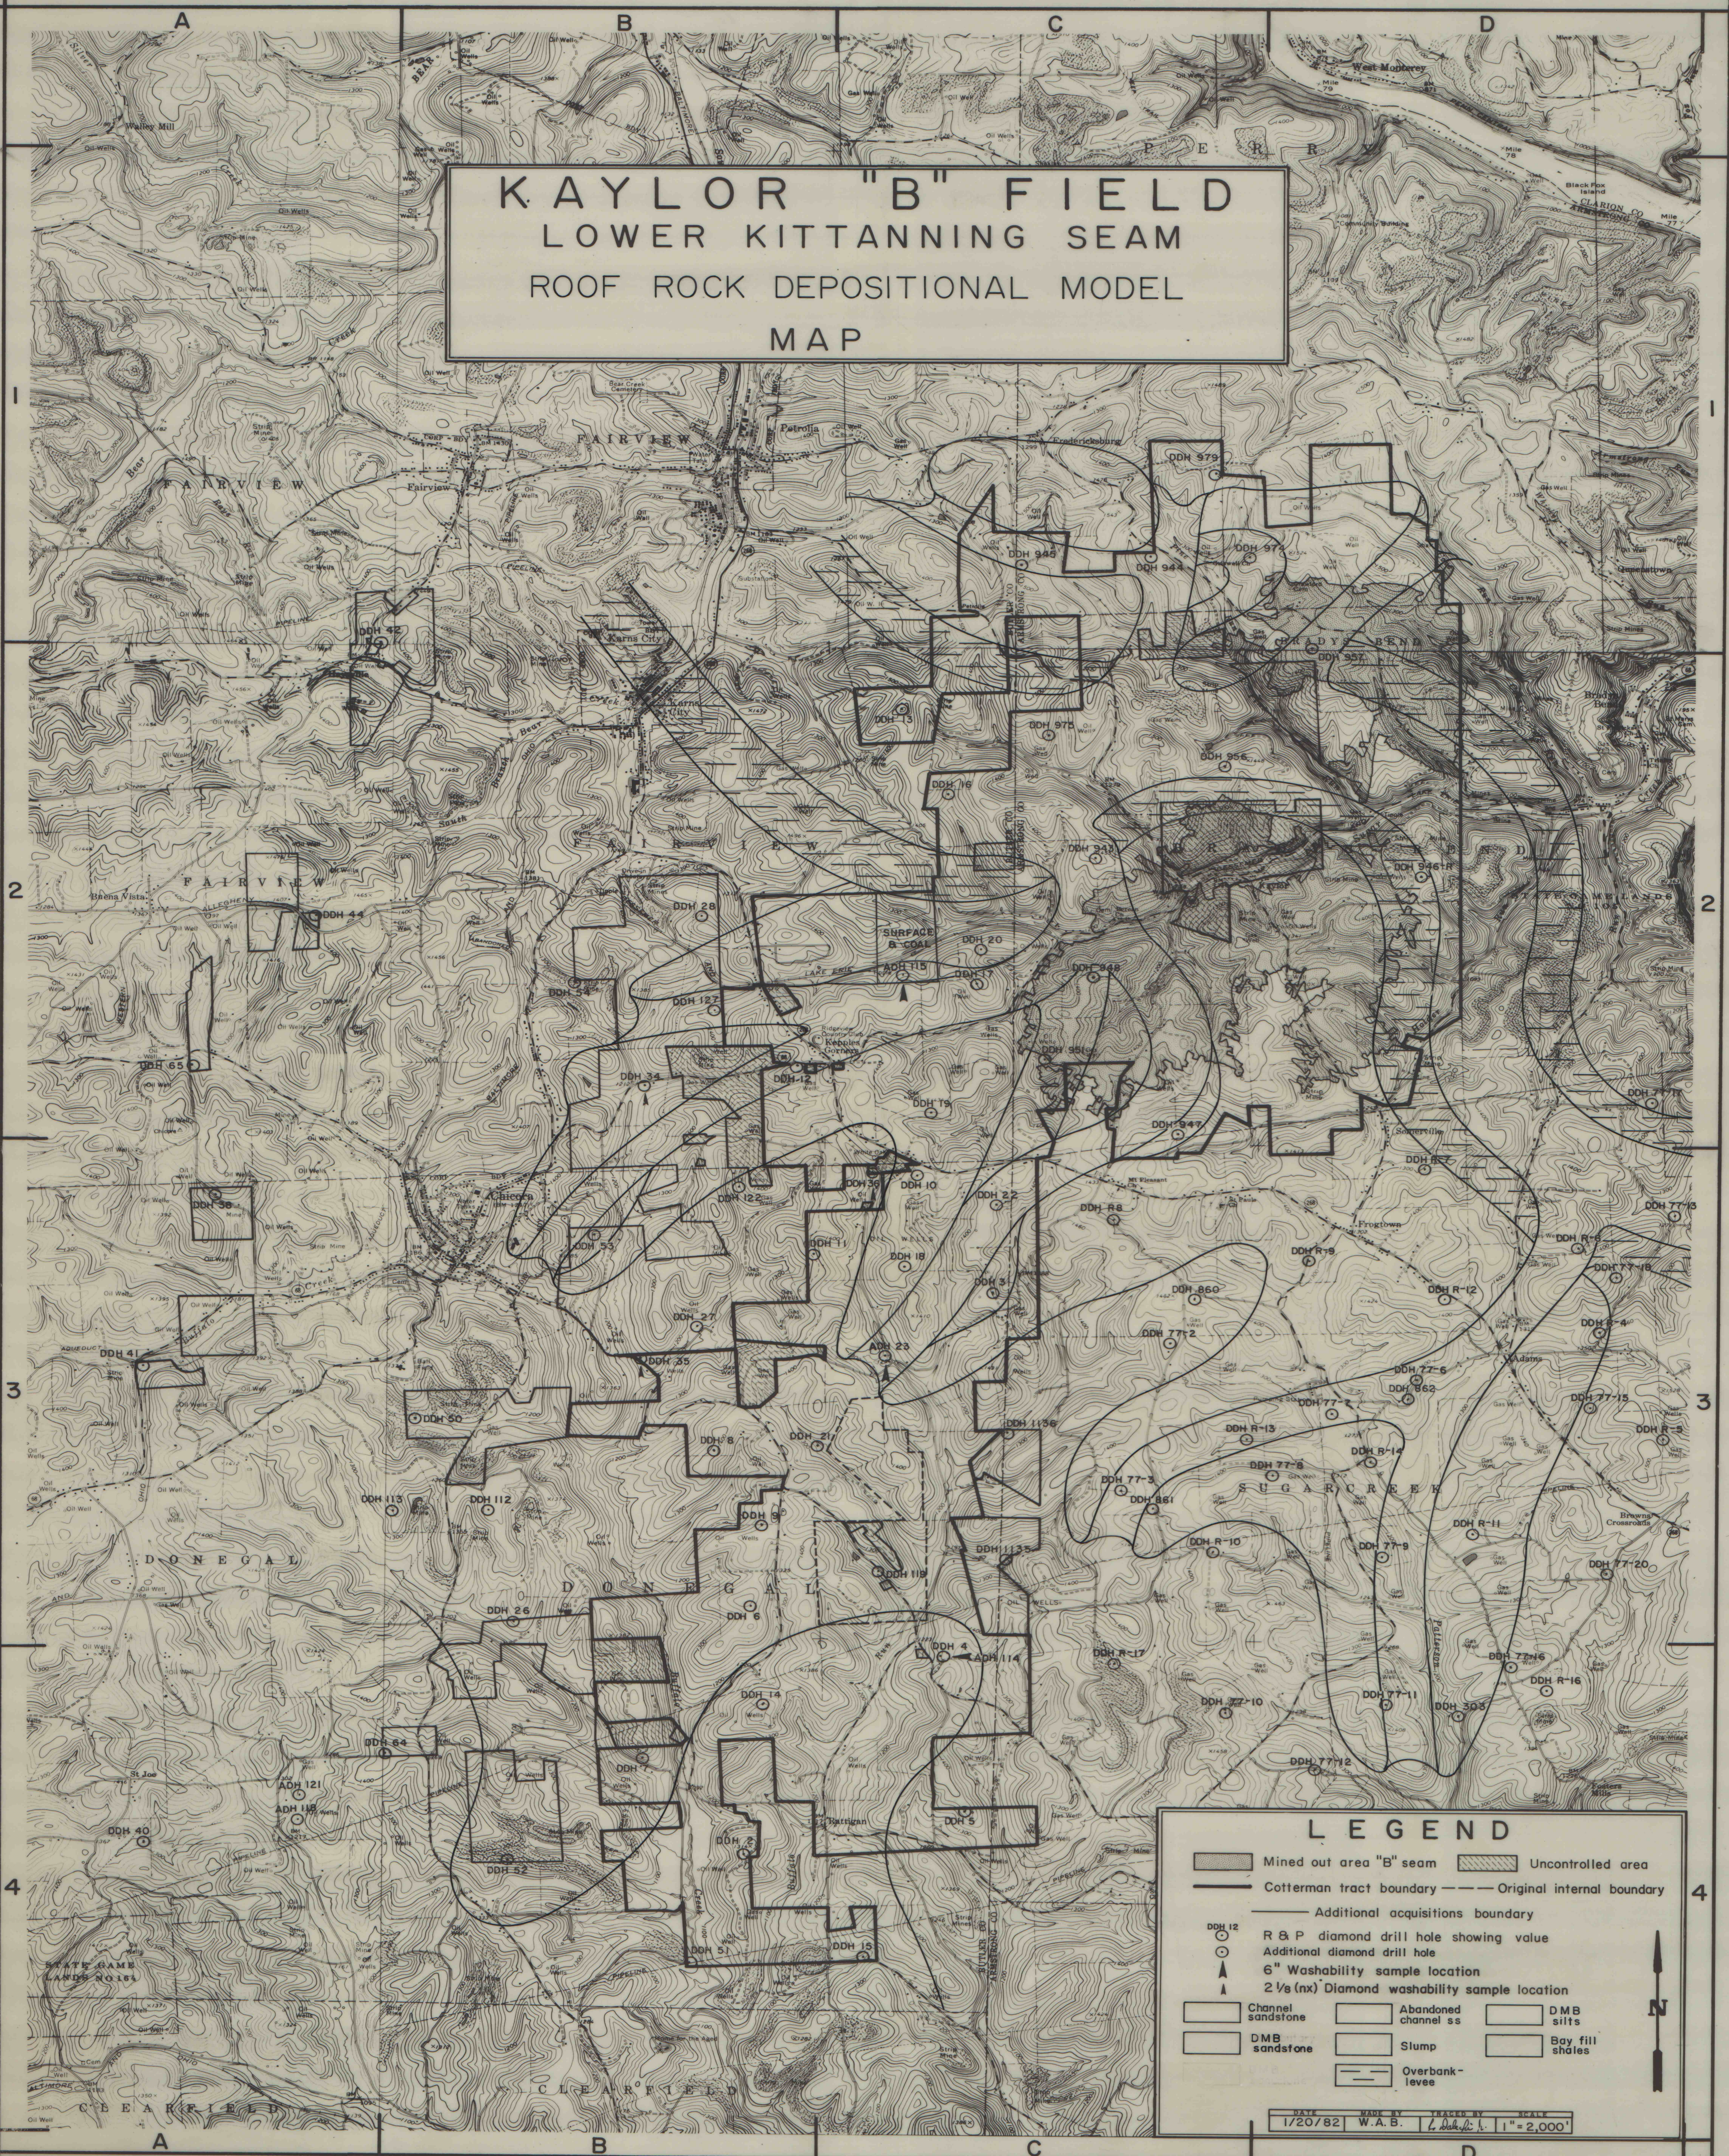

## LEGEND

- Mined out area "B" seam
- Uncontrolled area
- Cotterman tract boundary
- Original internal boundary
- Additional acquisitions boundary
- R & P diamond drill hole showing value
- Additional diamond drill hole
- 6" Washability sample location
- 2 1/2 (nx) Diamond washability sample location
- Channel sandstone
- Abandoned channel ss
- DMB silts
- DMB sandstone
- Slump
- Bay fill shales
- Overbank levee

DATE 1/20/82 MADE BY W.A.B. CHECKED BY L. B. H. SCALE 1" = 2,000'

IMAPS # 12088