
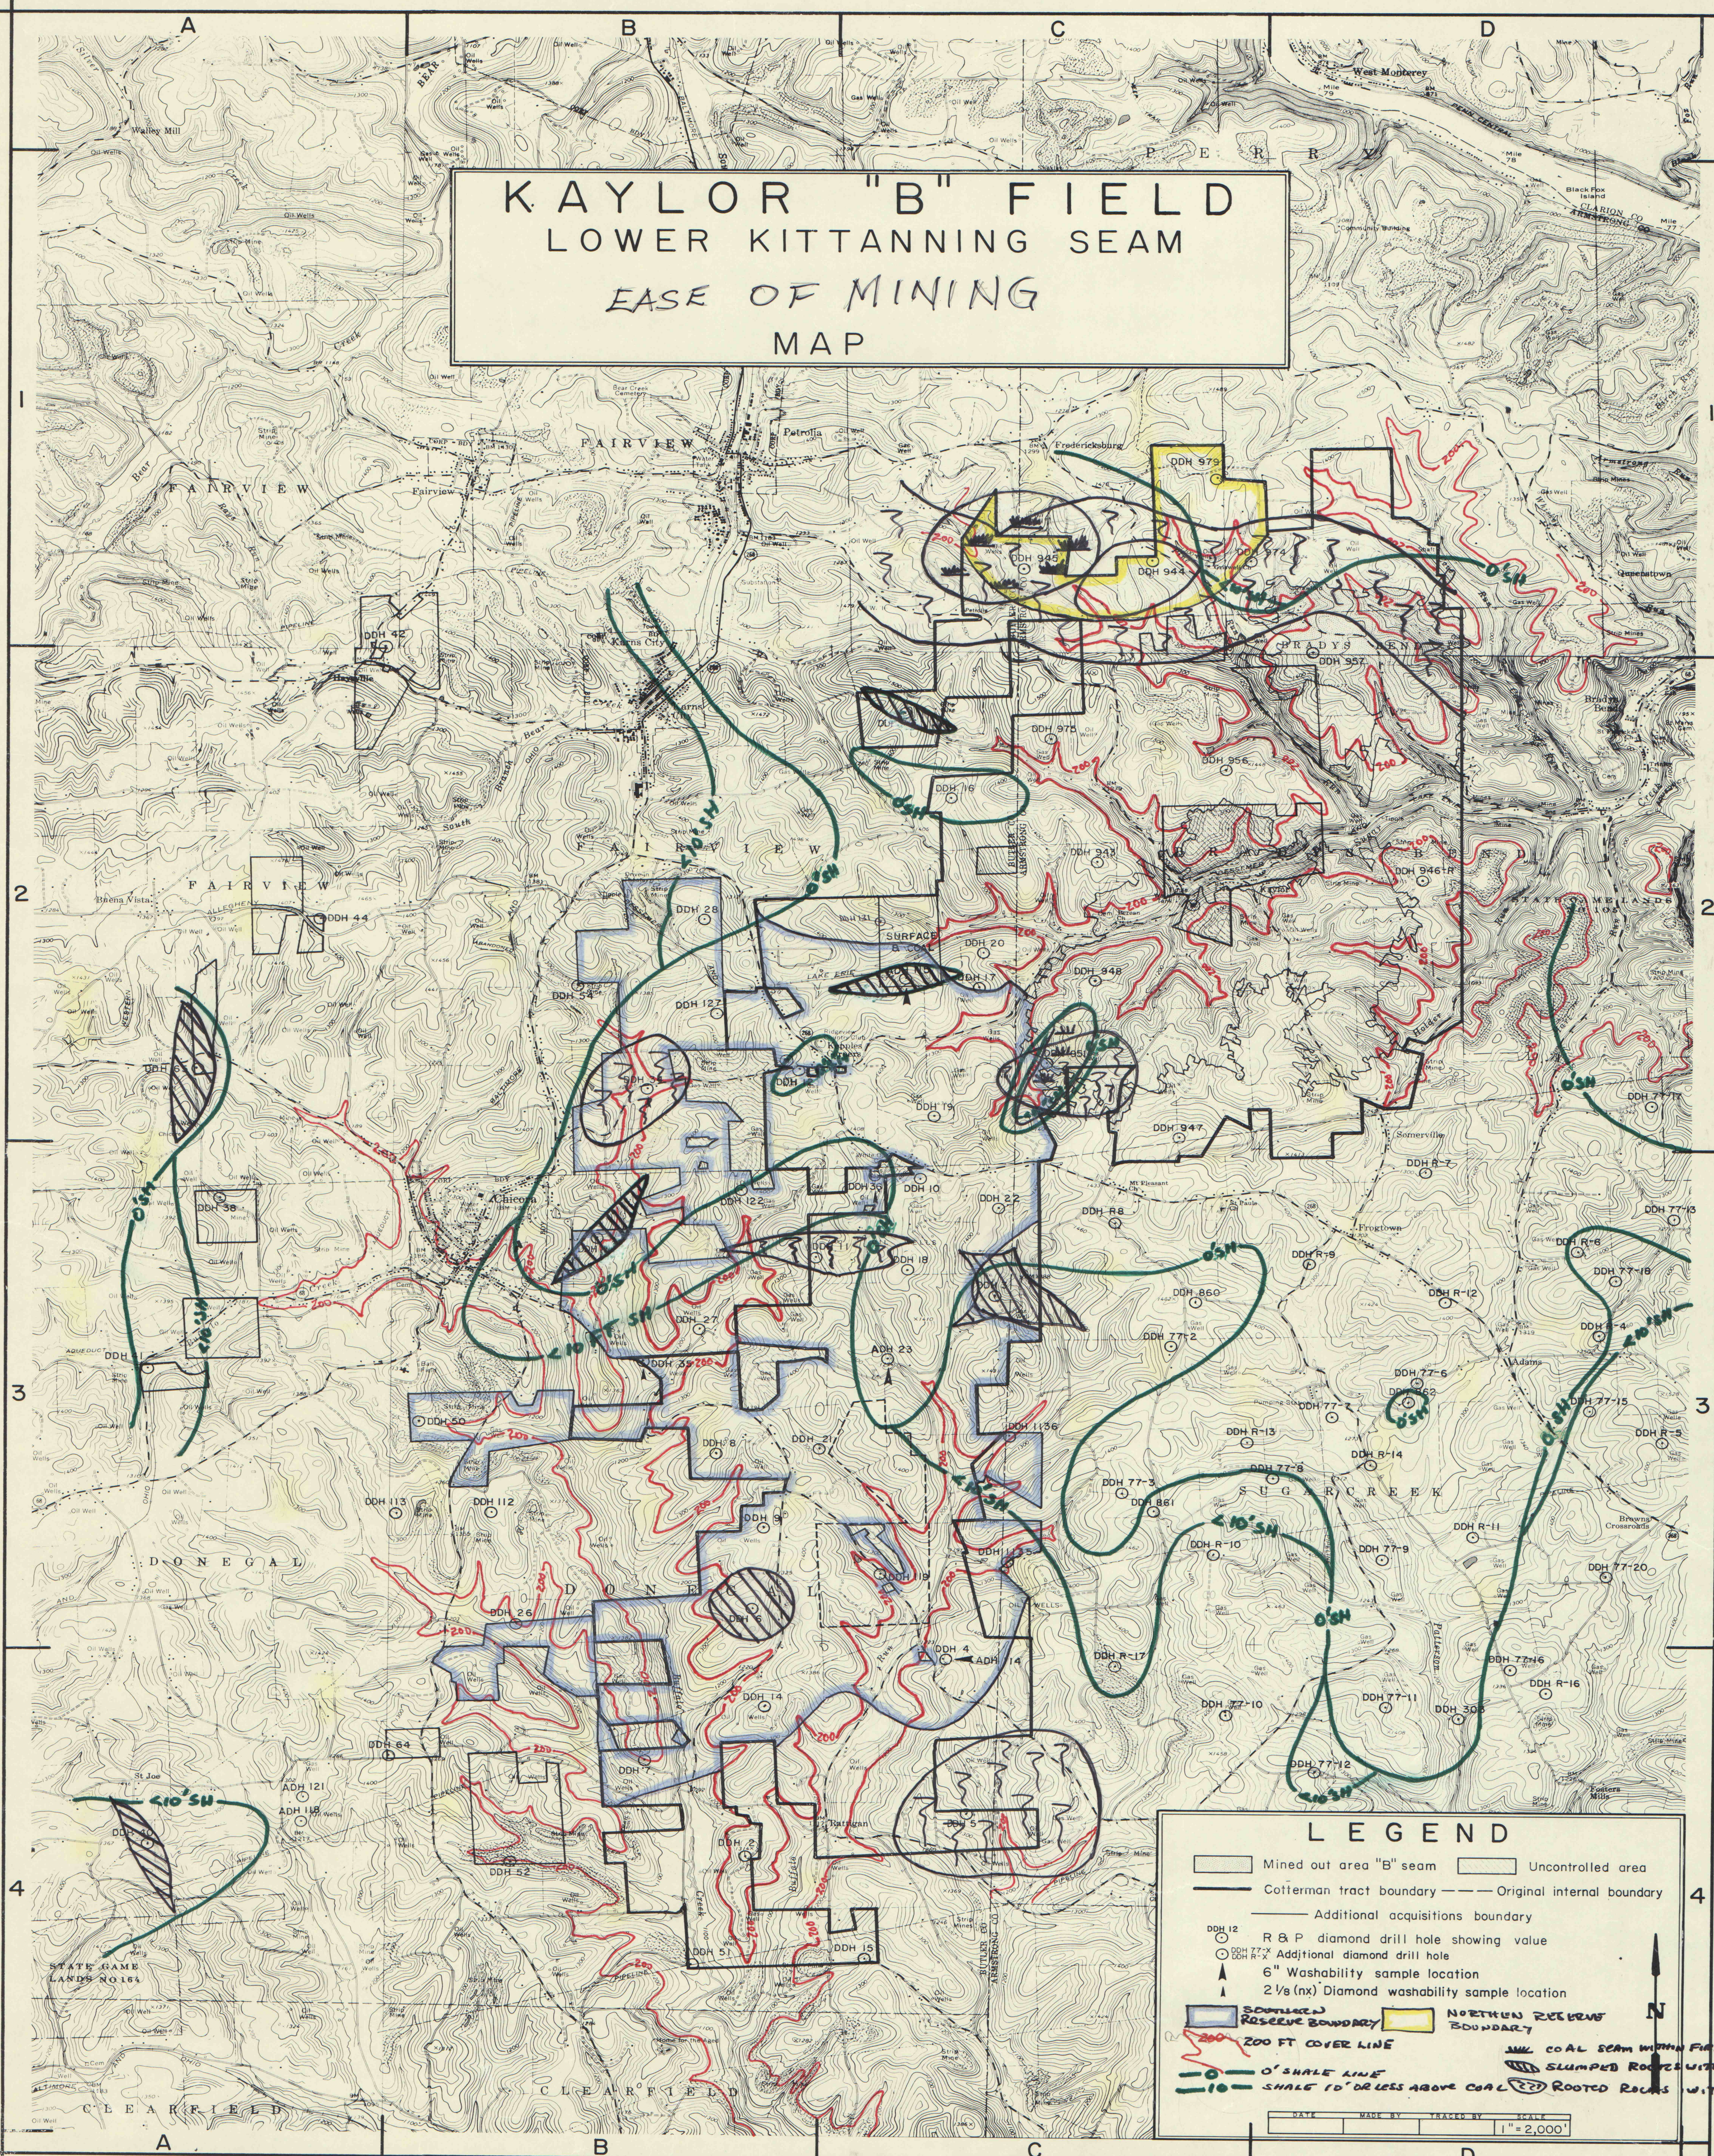
 


KAYLOR "B" FIELD
LOWER KITTANNING SEAM
EASE OF MINING
MAP

 

LEGEND

-  Mined out area "B" seam  Uncontrolled area
 Coffeyman tract boundary  Original internal boundary
 Additional acquisitions boundary
 R & P diamond drill hole showing value
 Additional diamond drill hole
 6" Washability sample location
 2 1/8 (nx) Diamond washability sample location

-  COAL SEAM WITHIN FIRST 15' OF ROOF ROCK
-  SLUMPED ROCK WITHIN FIRST 15' OF ROOF ROCK
- ROOTED ROCKS WITHIN FIRST 15' OF ROOF ROCK

DATE	MADE BY	TRACED BY	SCALE
			1" = 2,000'