


KAYLOR "B" FIELD LOWER KITTANNING SEAM STRUCTURAL CONTOUR MAP #2

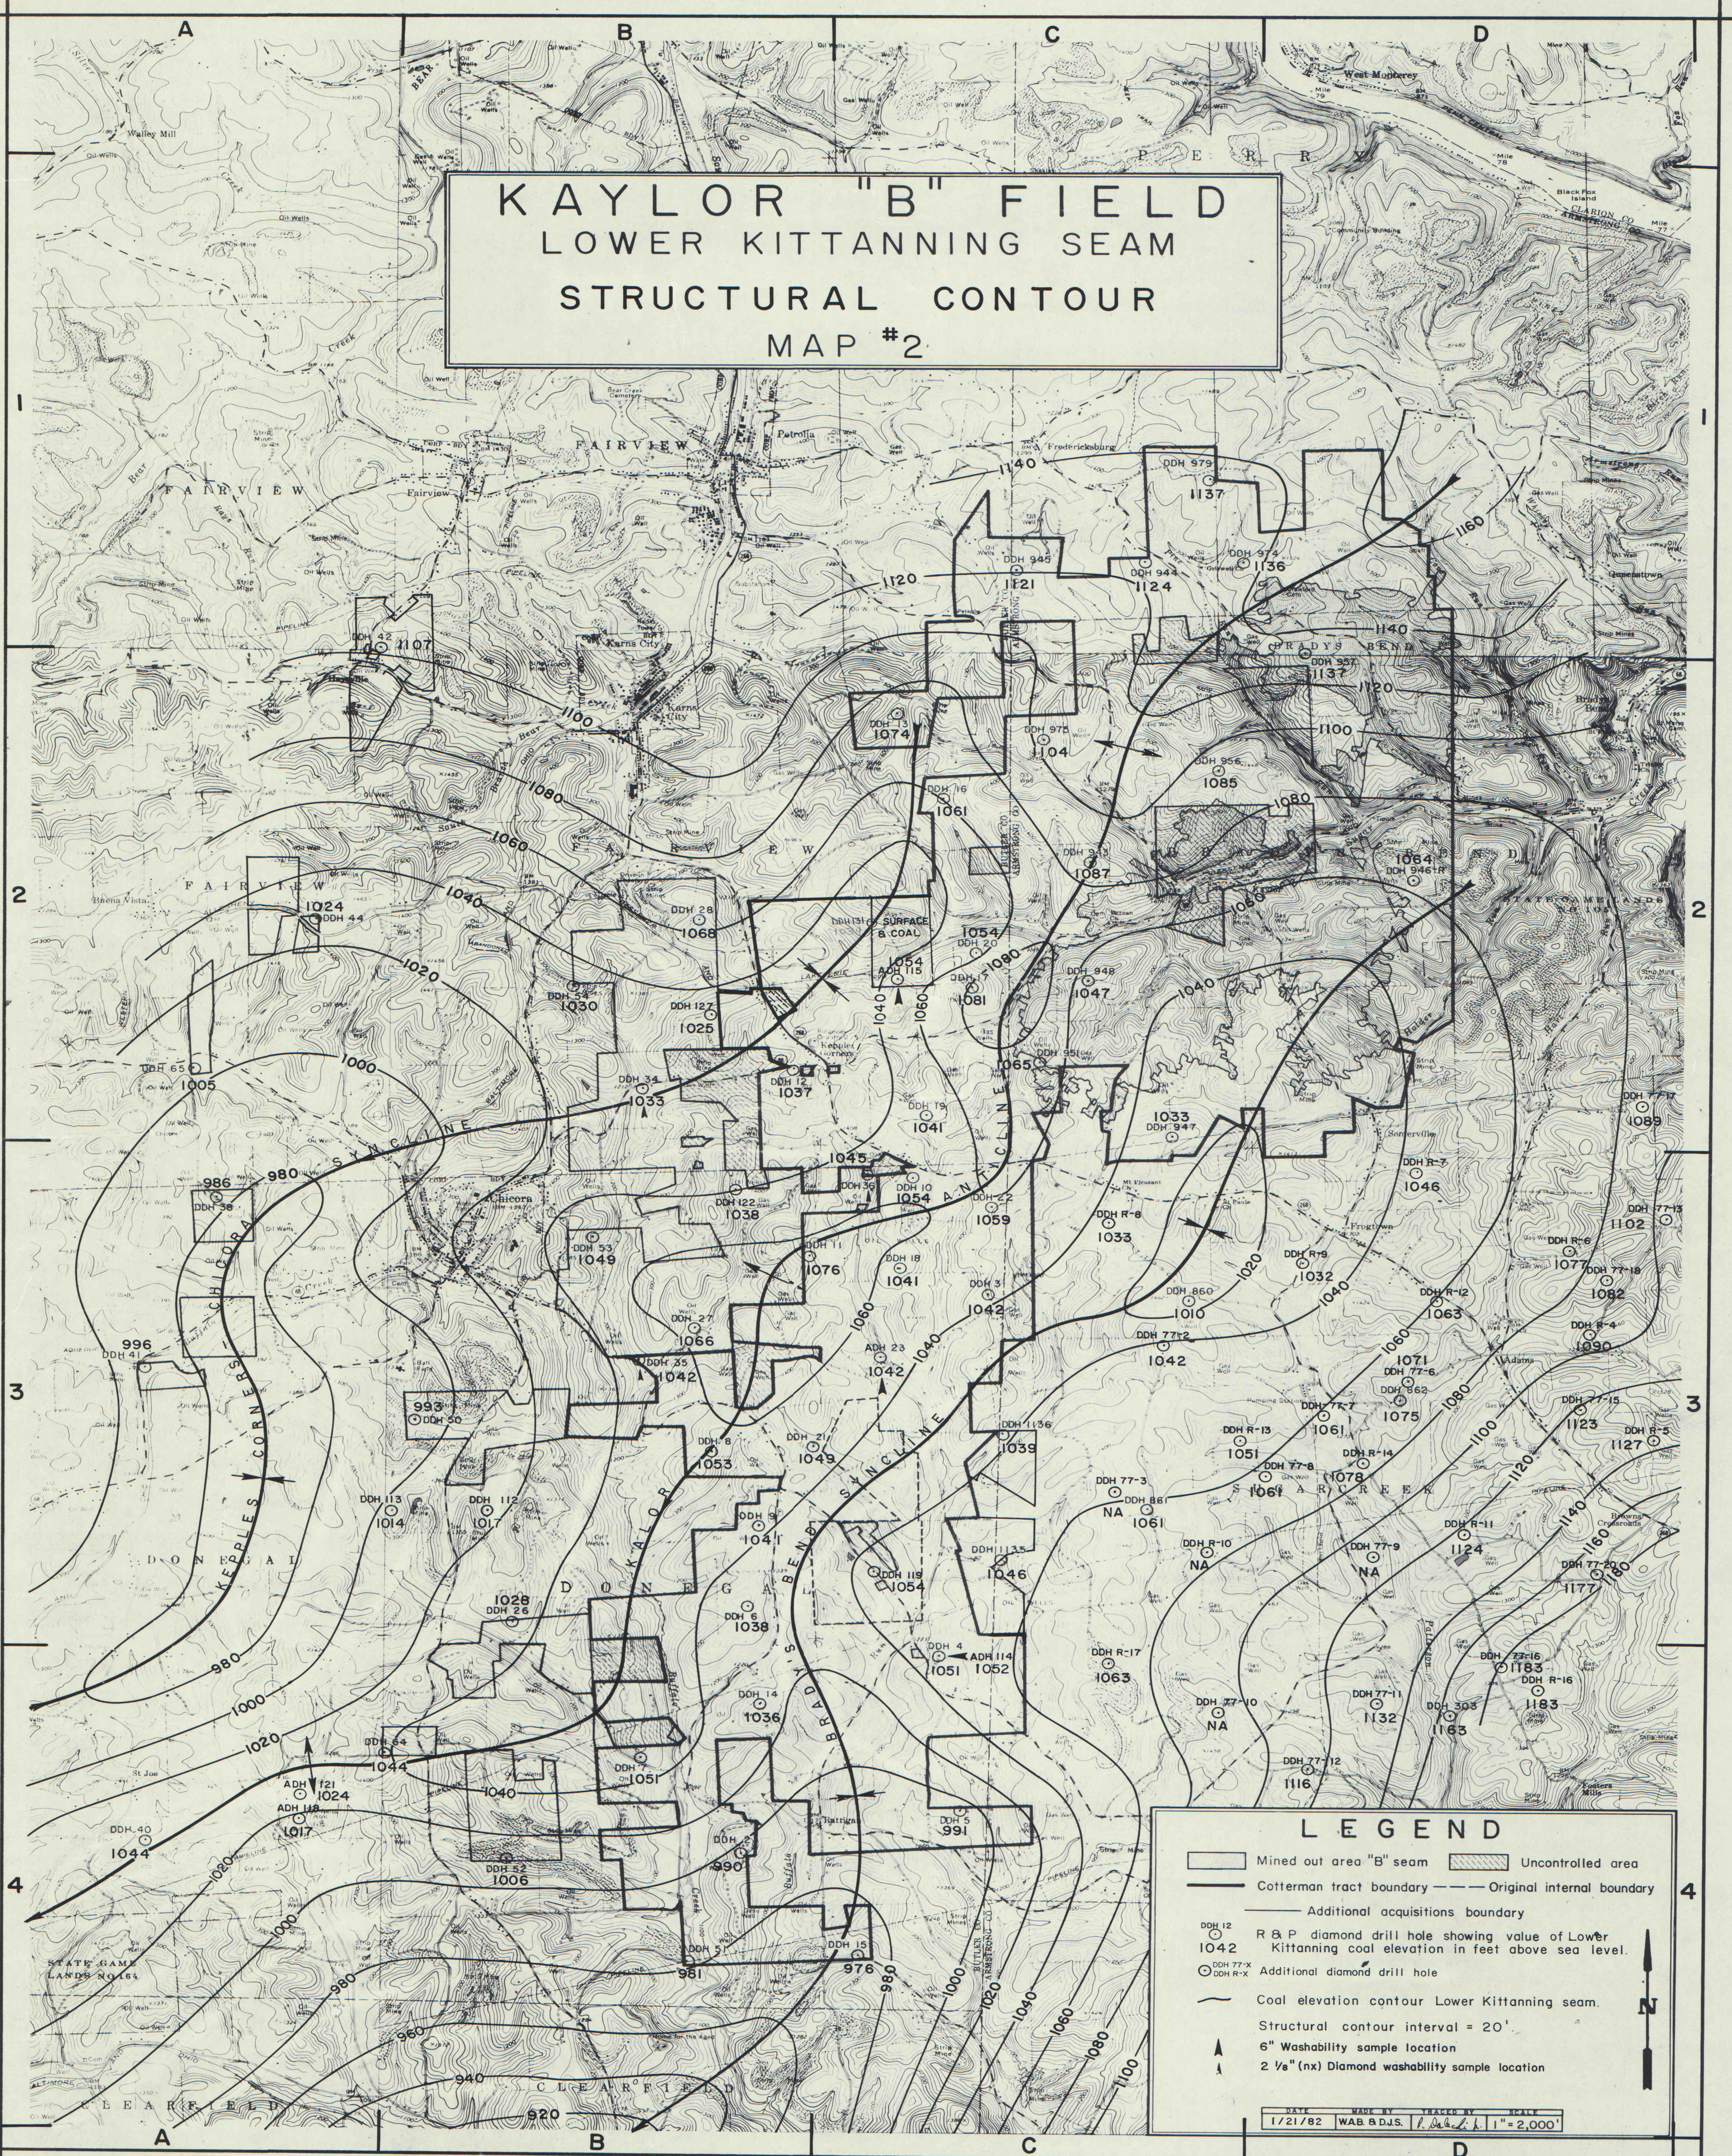

LEGEND

- Mined out area "B" seam
- Uncontrolled area
- Cotterman tract boundary
- Original internal boundary
- Additional acquisitions boundary
- DDH 12 R & P diamond drill hole showing value of Lower Kittanning coal elevation in feet above sea level.
- DDH 1042 Additional diamond drill hole
- Coal elevation contour Lower Kittanning seam.
- Structural contour interval = 20'
- 6" Washability sample location
- 2 1/8" (nx) Diamond washability sample location

DATE: 1/21/82
MADE BY: WAB & DJS
TRACED BY: J. L. L. A.
SCALE: 1" = 2,000'

I MAPS #12107