


# KAYLOR "B" FIELD LOWER KITTANNING SEAM RESERVE CALCULATION

MAP #6

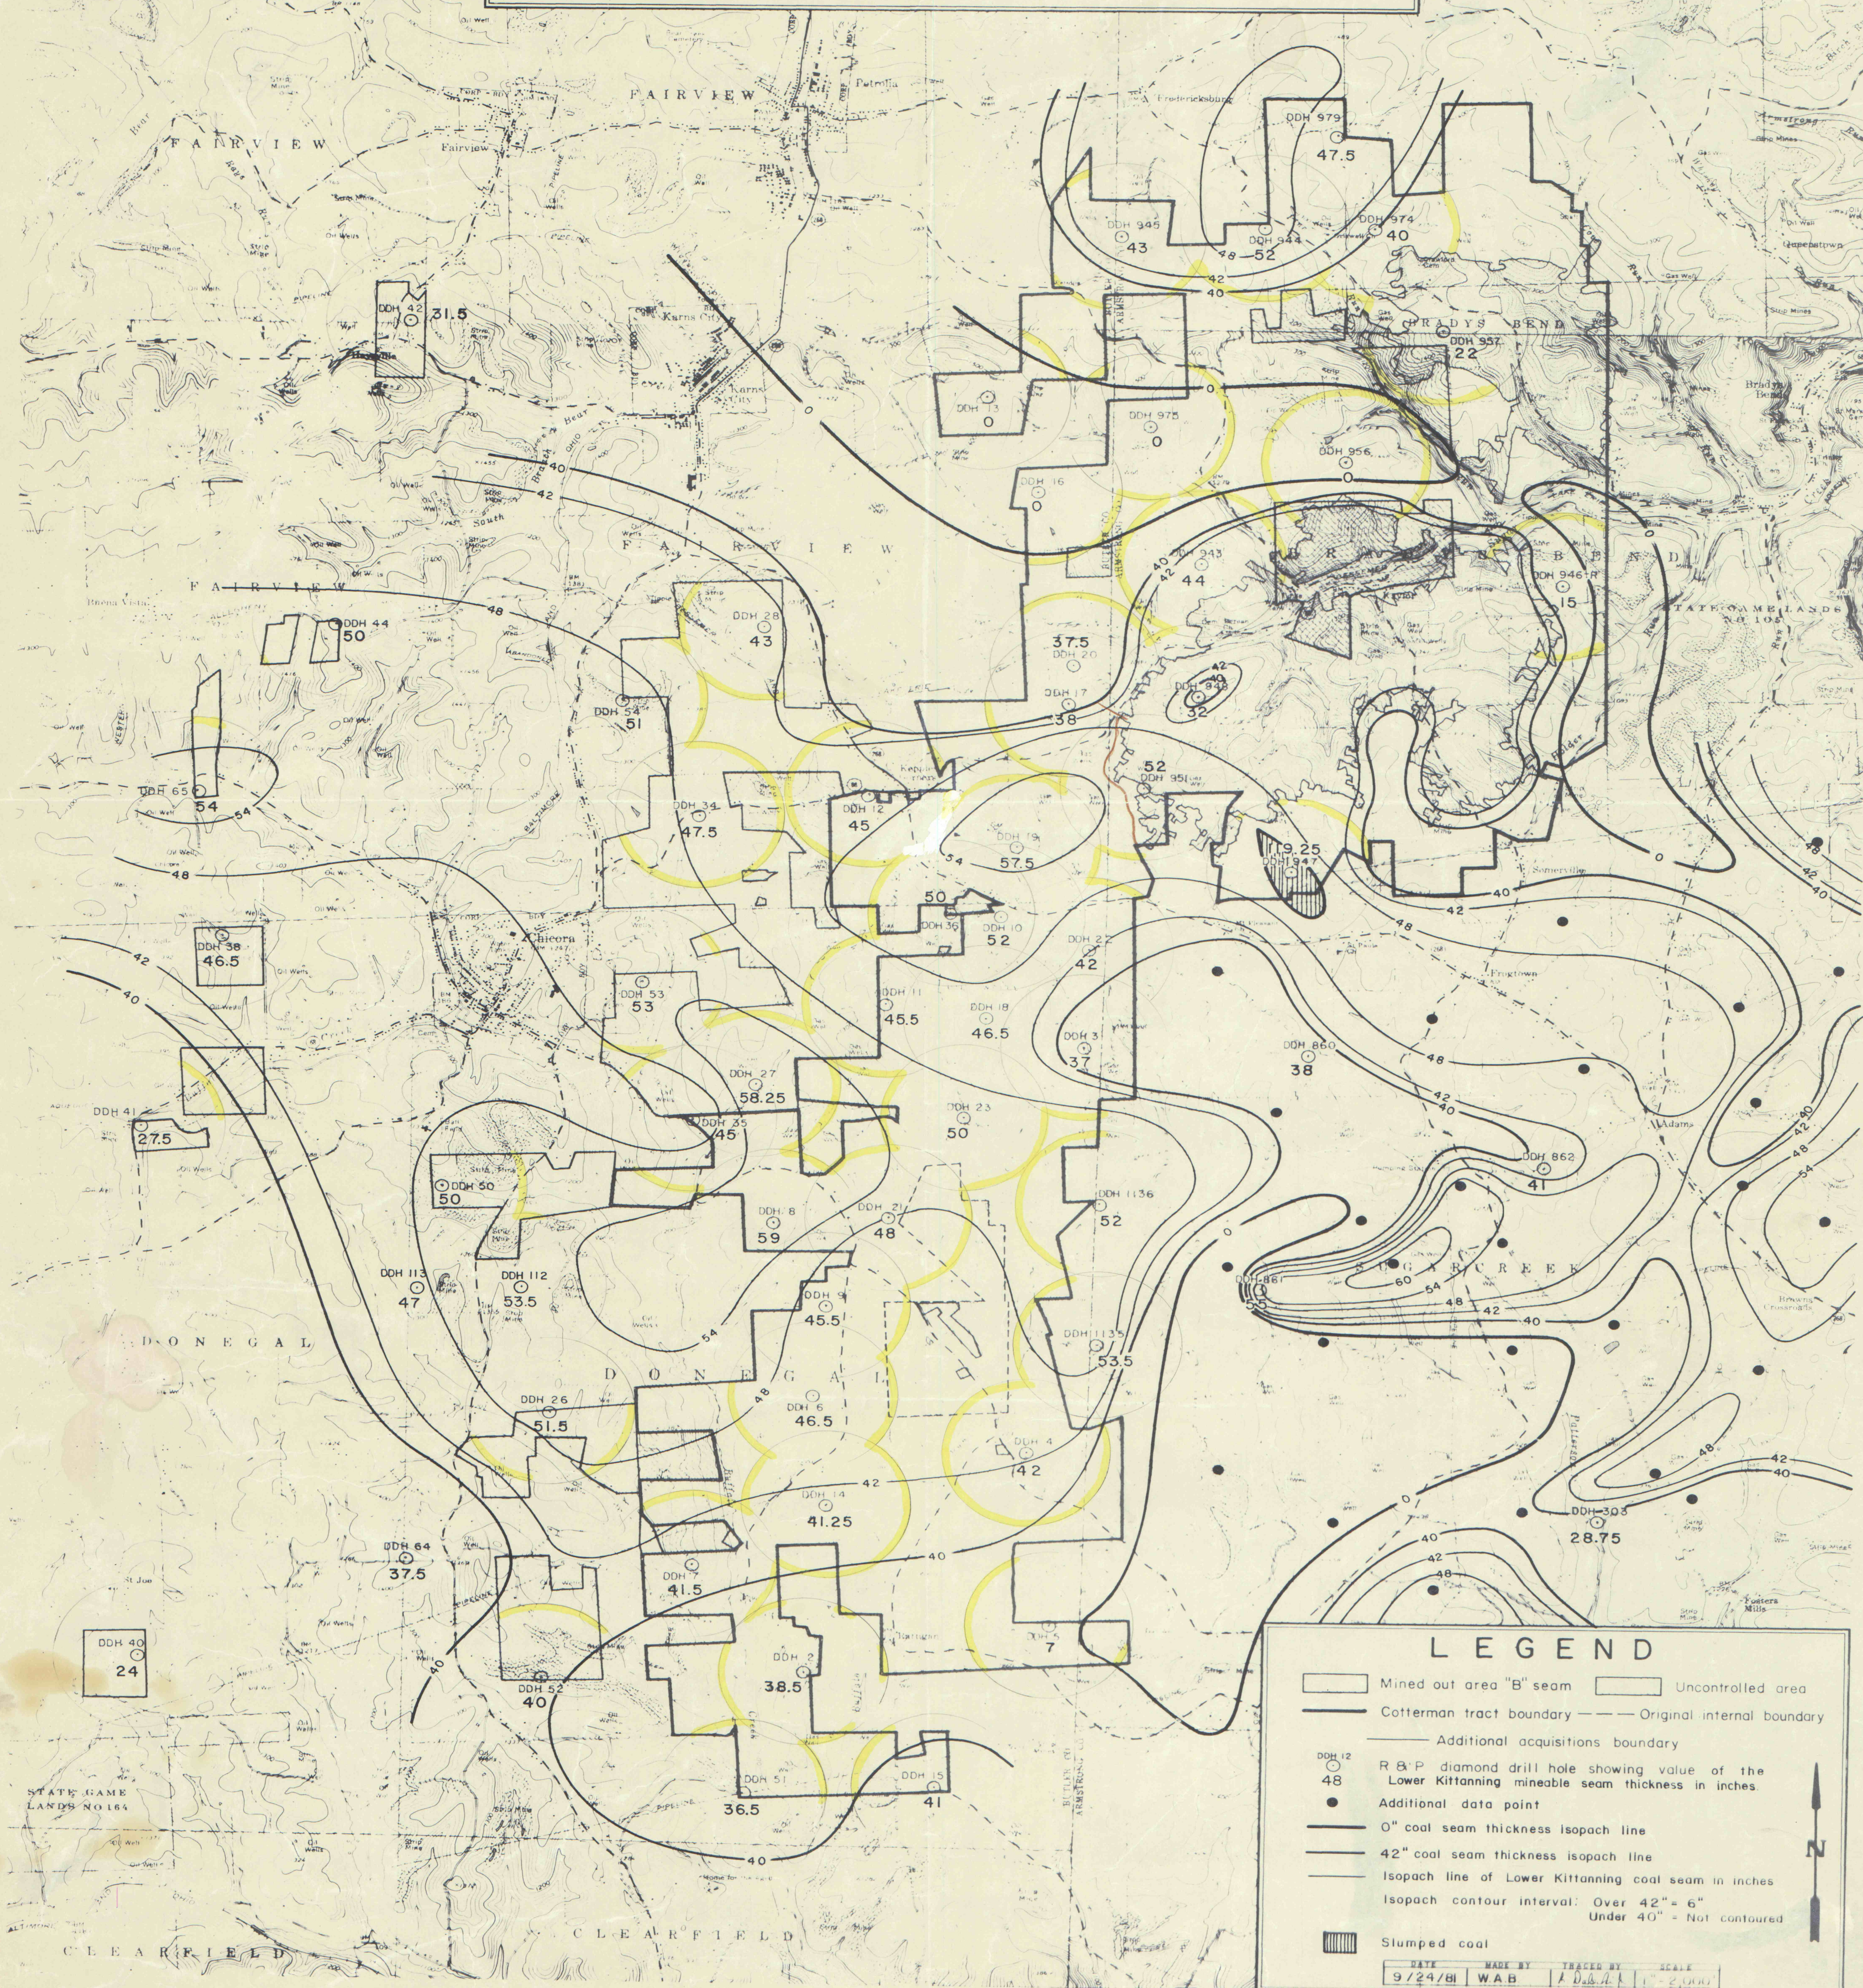

## LEGEND

- Mined out area "B" seam
- Uncontrolled area
- Cottman tract boundary
- Original internal boundary
- Additional acquisitions boundary
- DDH 12 R & P diamond drill hole showing value of the Lower Kittanning mineable seam thickness in inches
- Additional data point
- 0" coal seam thickness isopach line
- 42" coal seam thickness isopach line
- Isopach line of Lower Kittanning coal seam in inches
- Isopach contour interval: Over 42" = 6"  
Under 40" = Not contoured
- Slumped coal

DATE: 9/24/81  
MADE BY: WAB  
TRACED BY: J. A. A. A.  
SCALE: 1" = 2,000'