


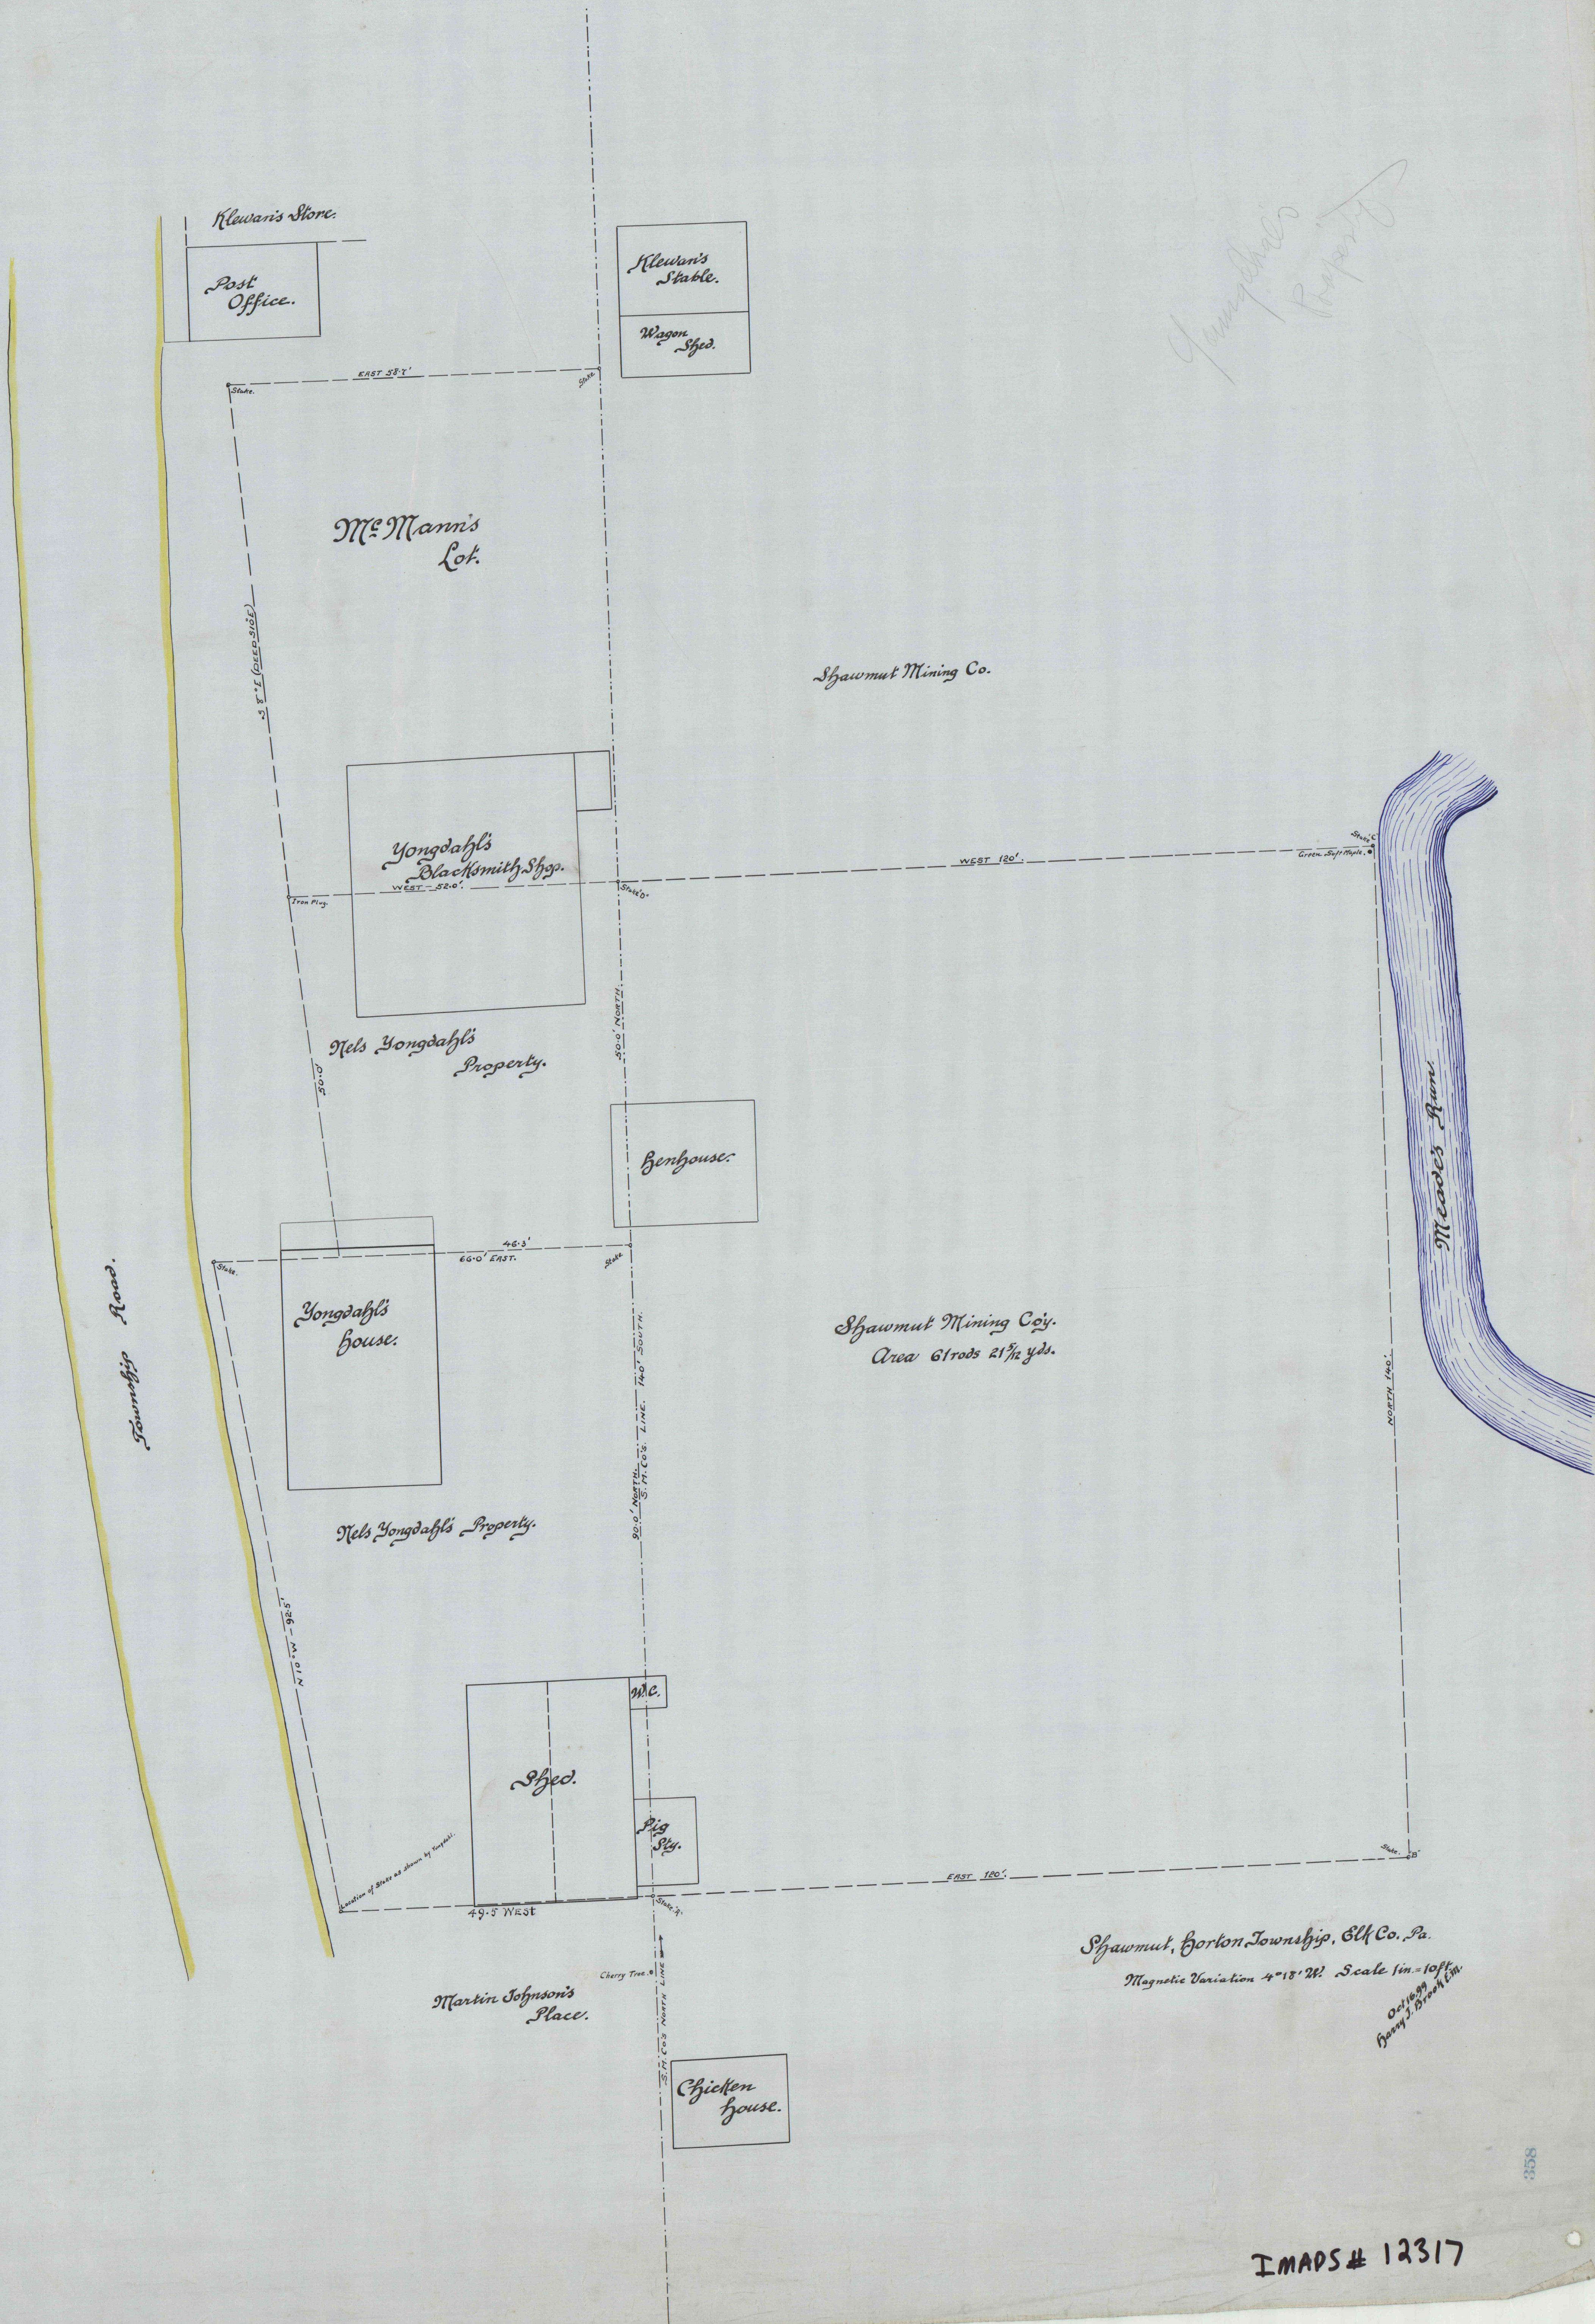

Yongdahl's Property

Shawmut Mining Co.

*Shawmut Mining Coy.
Area 61 rods 21 1/2 yds.*

*Shawmut, Horton Township, Elk Co., Pa.
Magnetic Variation 4° 18' W. Scale 1 in. = 10 ft.
Oct 1899
Henry J. Brocklin*

IMAPS # 12317