


NOT TO SCALE
NORTH
5928

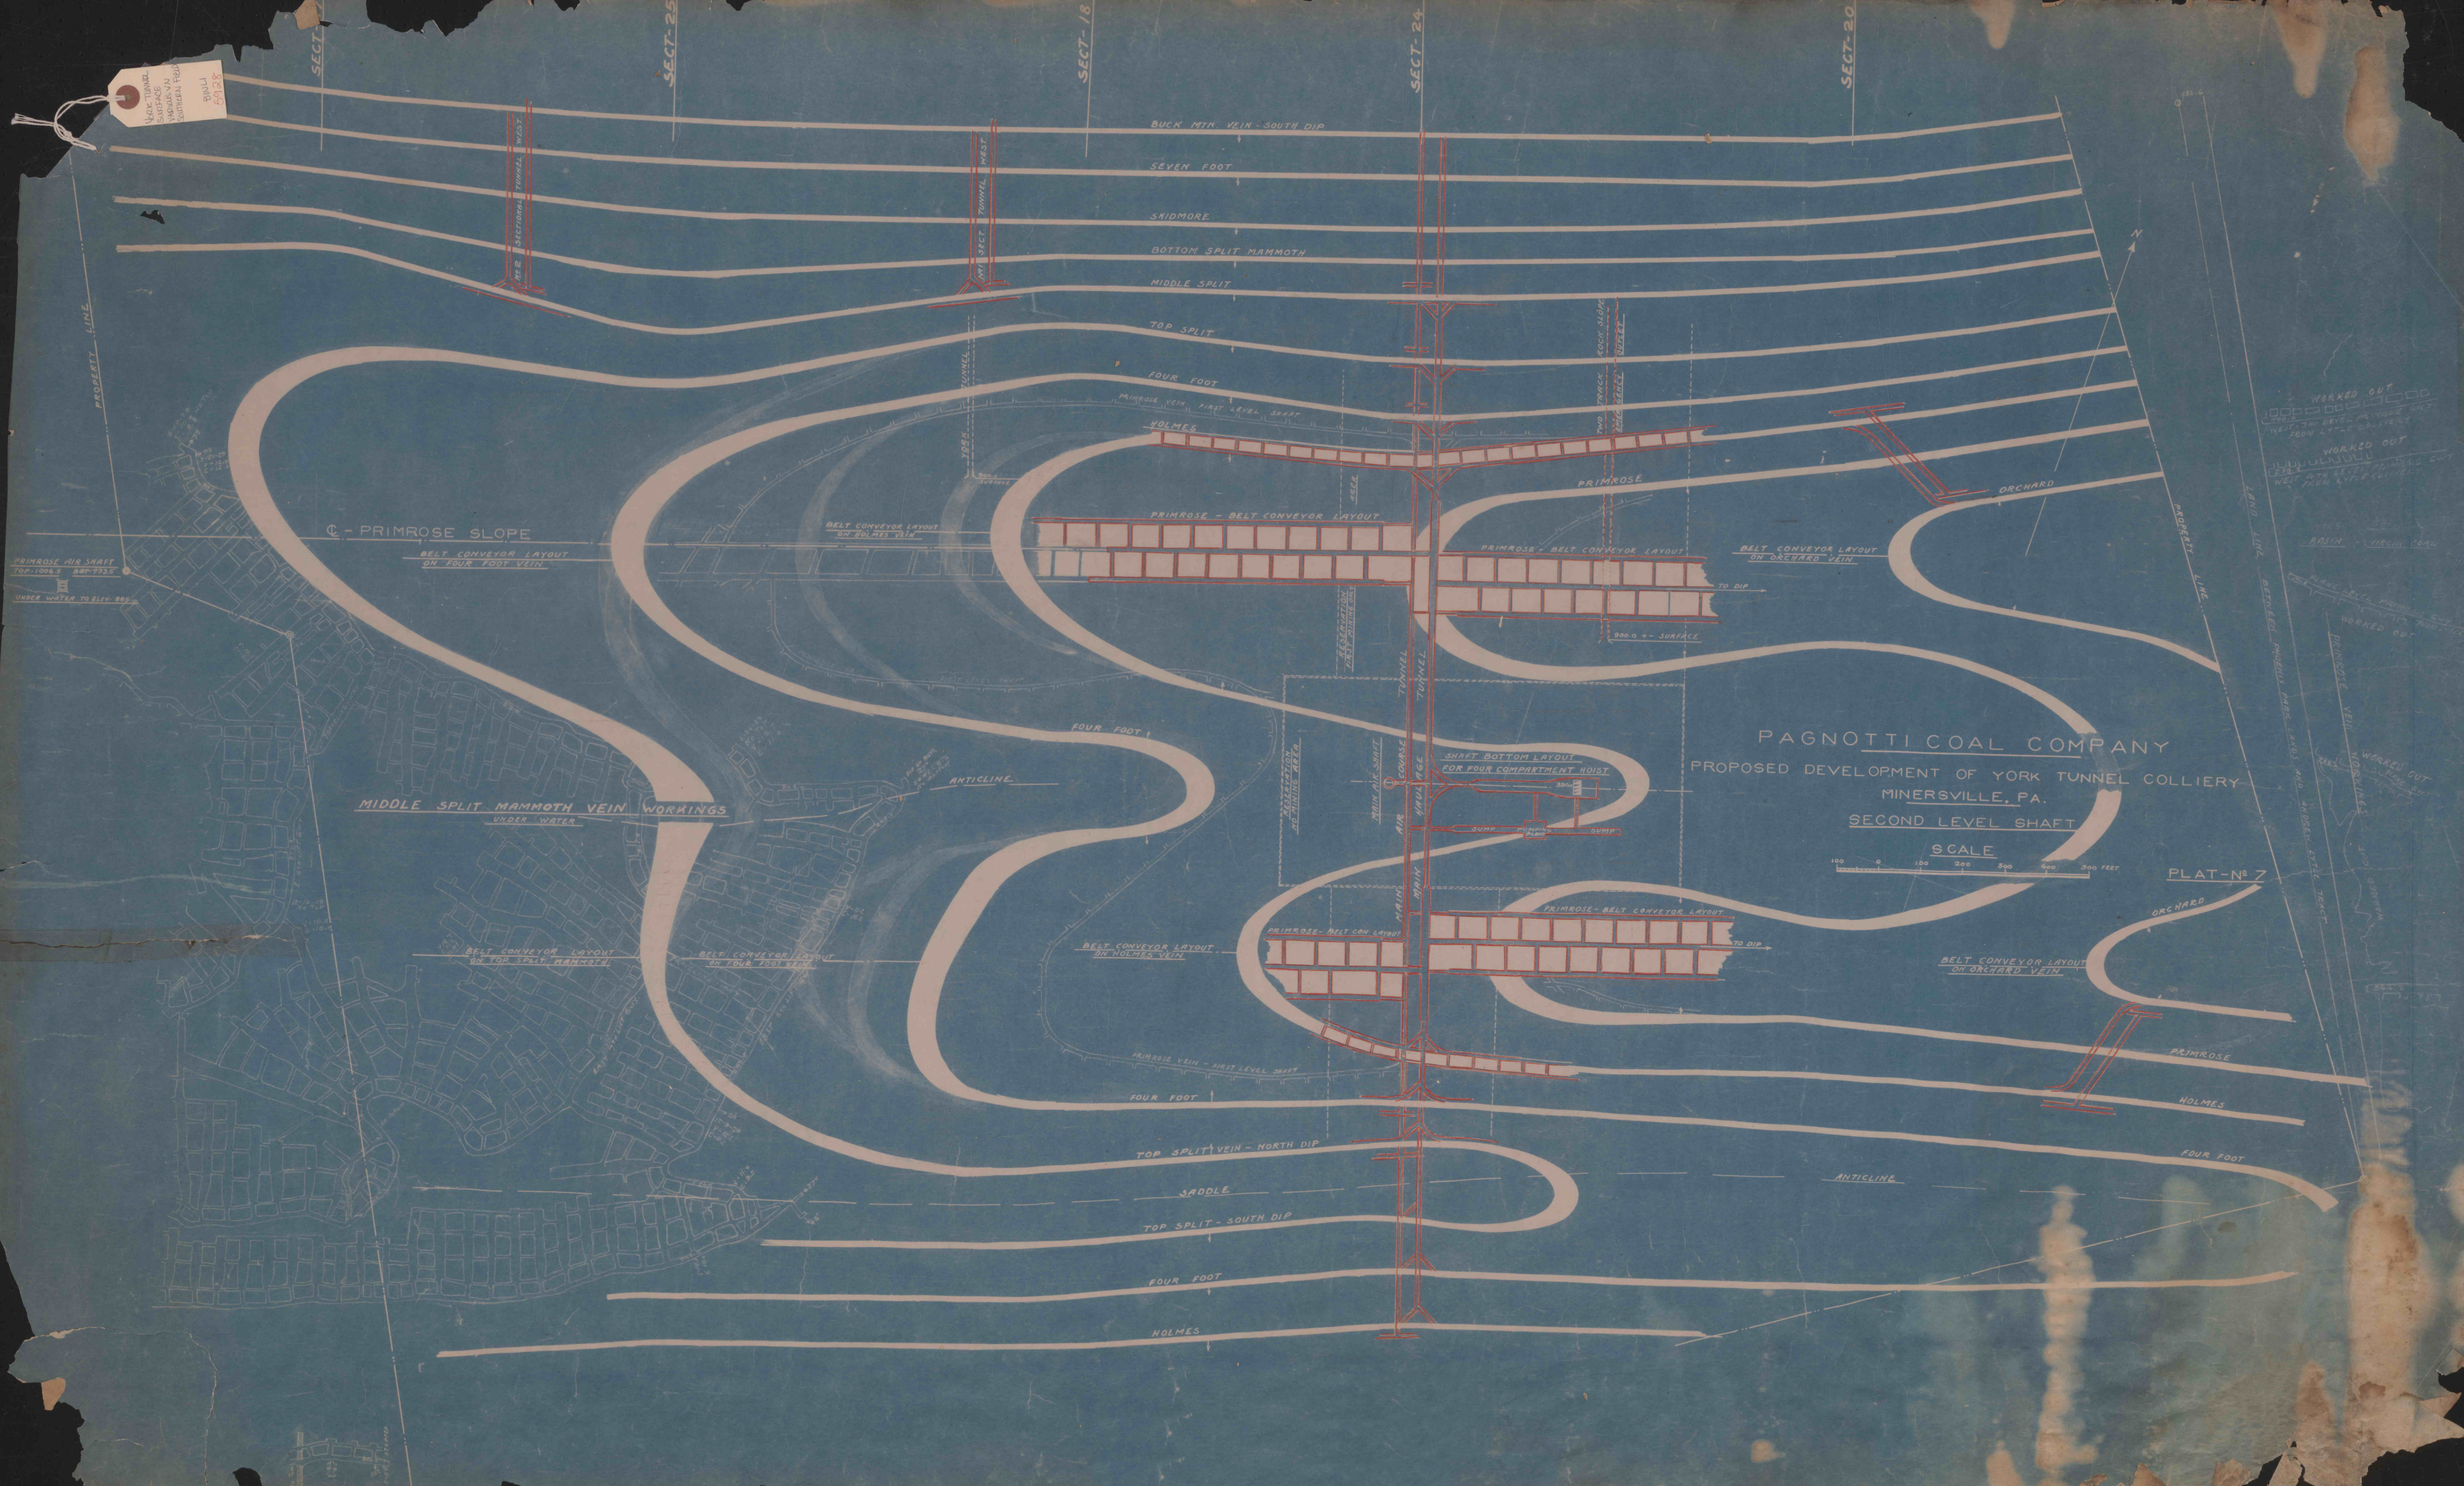

PAGNOTTI COAL COMPANY
PROPOSED DEVELOPMENT OF YORK TUNNEL COLLIERY
MINERSVILLE, PA.
SECOND LEVEL SHAFT

SCALE
0 100 200 300 400 500 FEET

PLAT-Nº 7