


PLAN OF
PROPOSED ROCK SLOPES
YORK TUNNEL COLLIERY
INDIAN HEAD COAL CO.
TREMONT, PA.
SCALE 1" = 100' JUNE 4, 1947

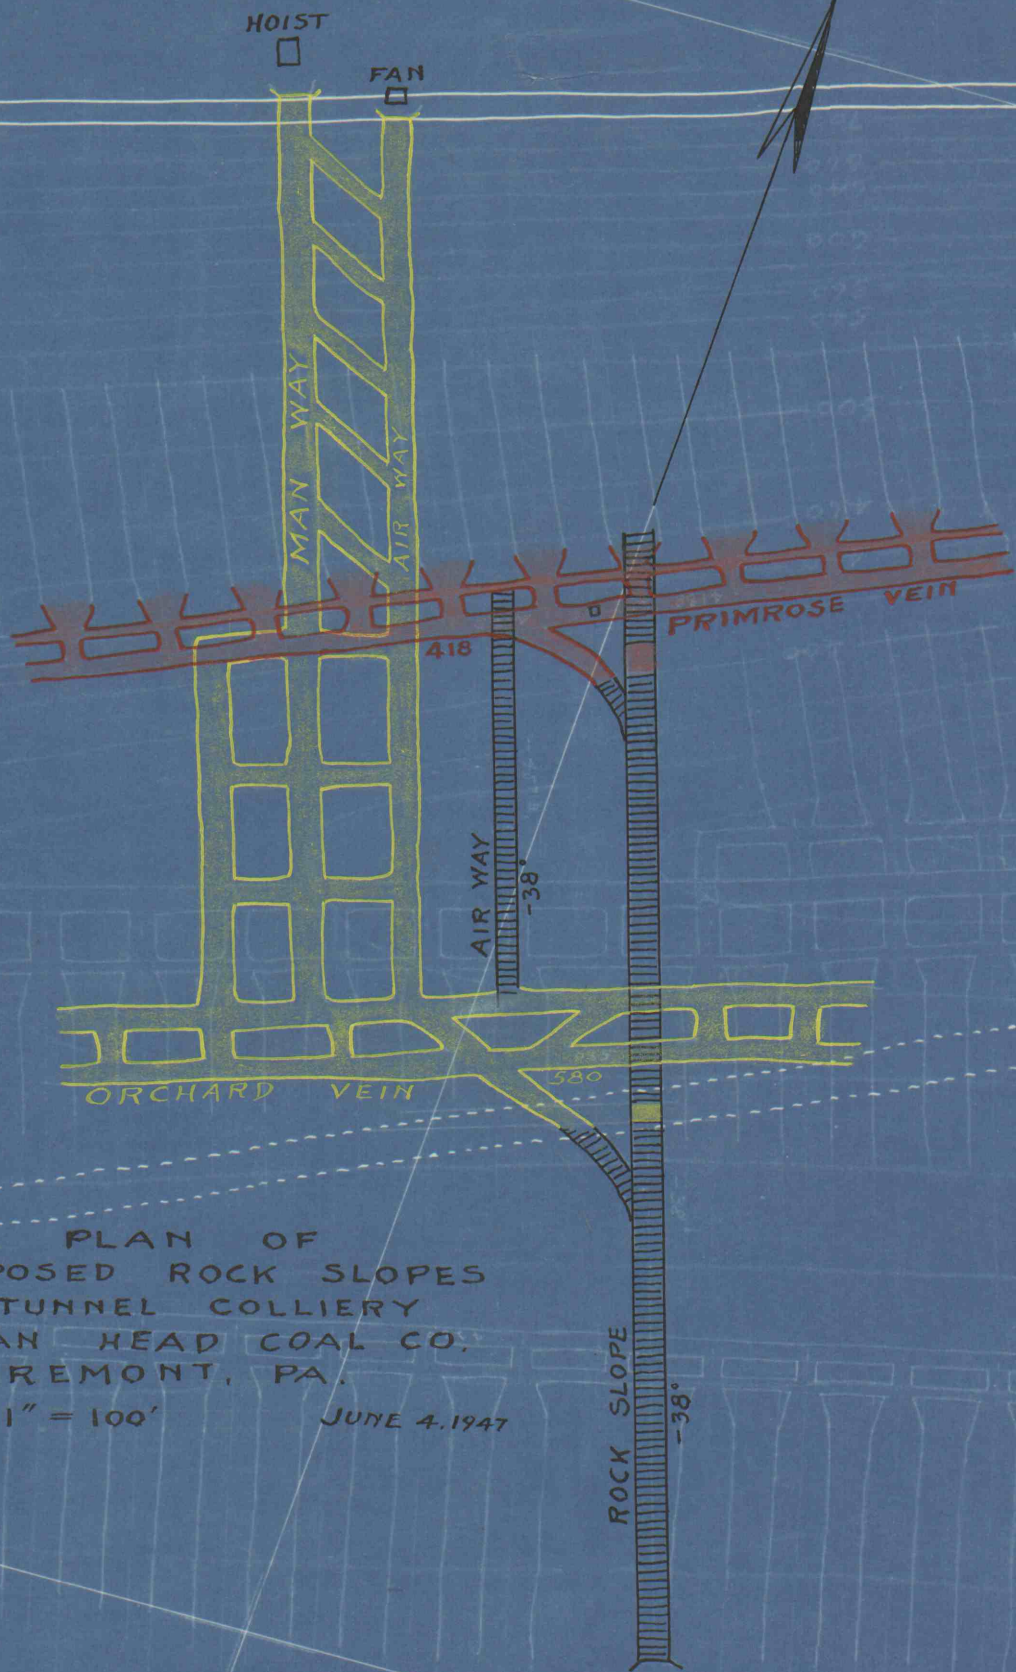

41-1
Elev. 849.40
Prim. 512.40
Hollow 426.40
C+0.0