



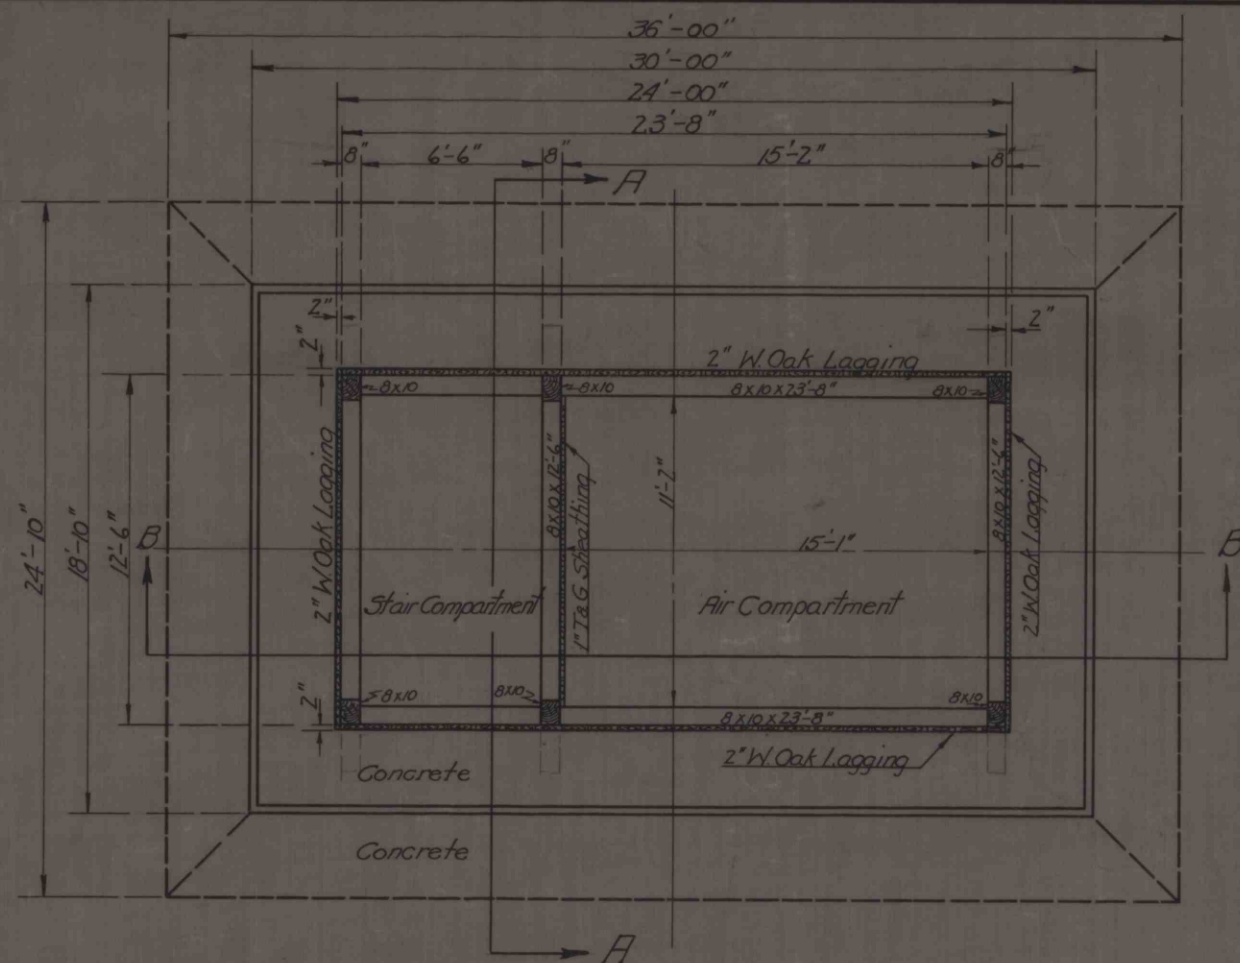

Plan Of Top Of Shaft

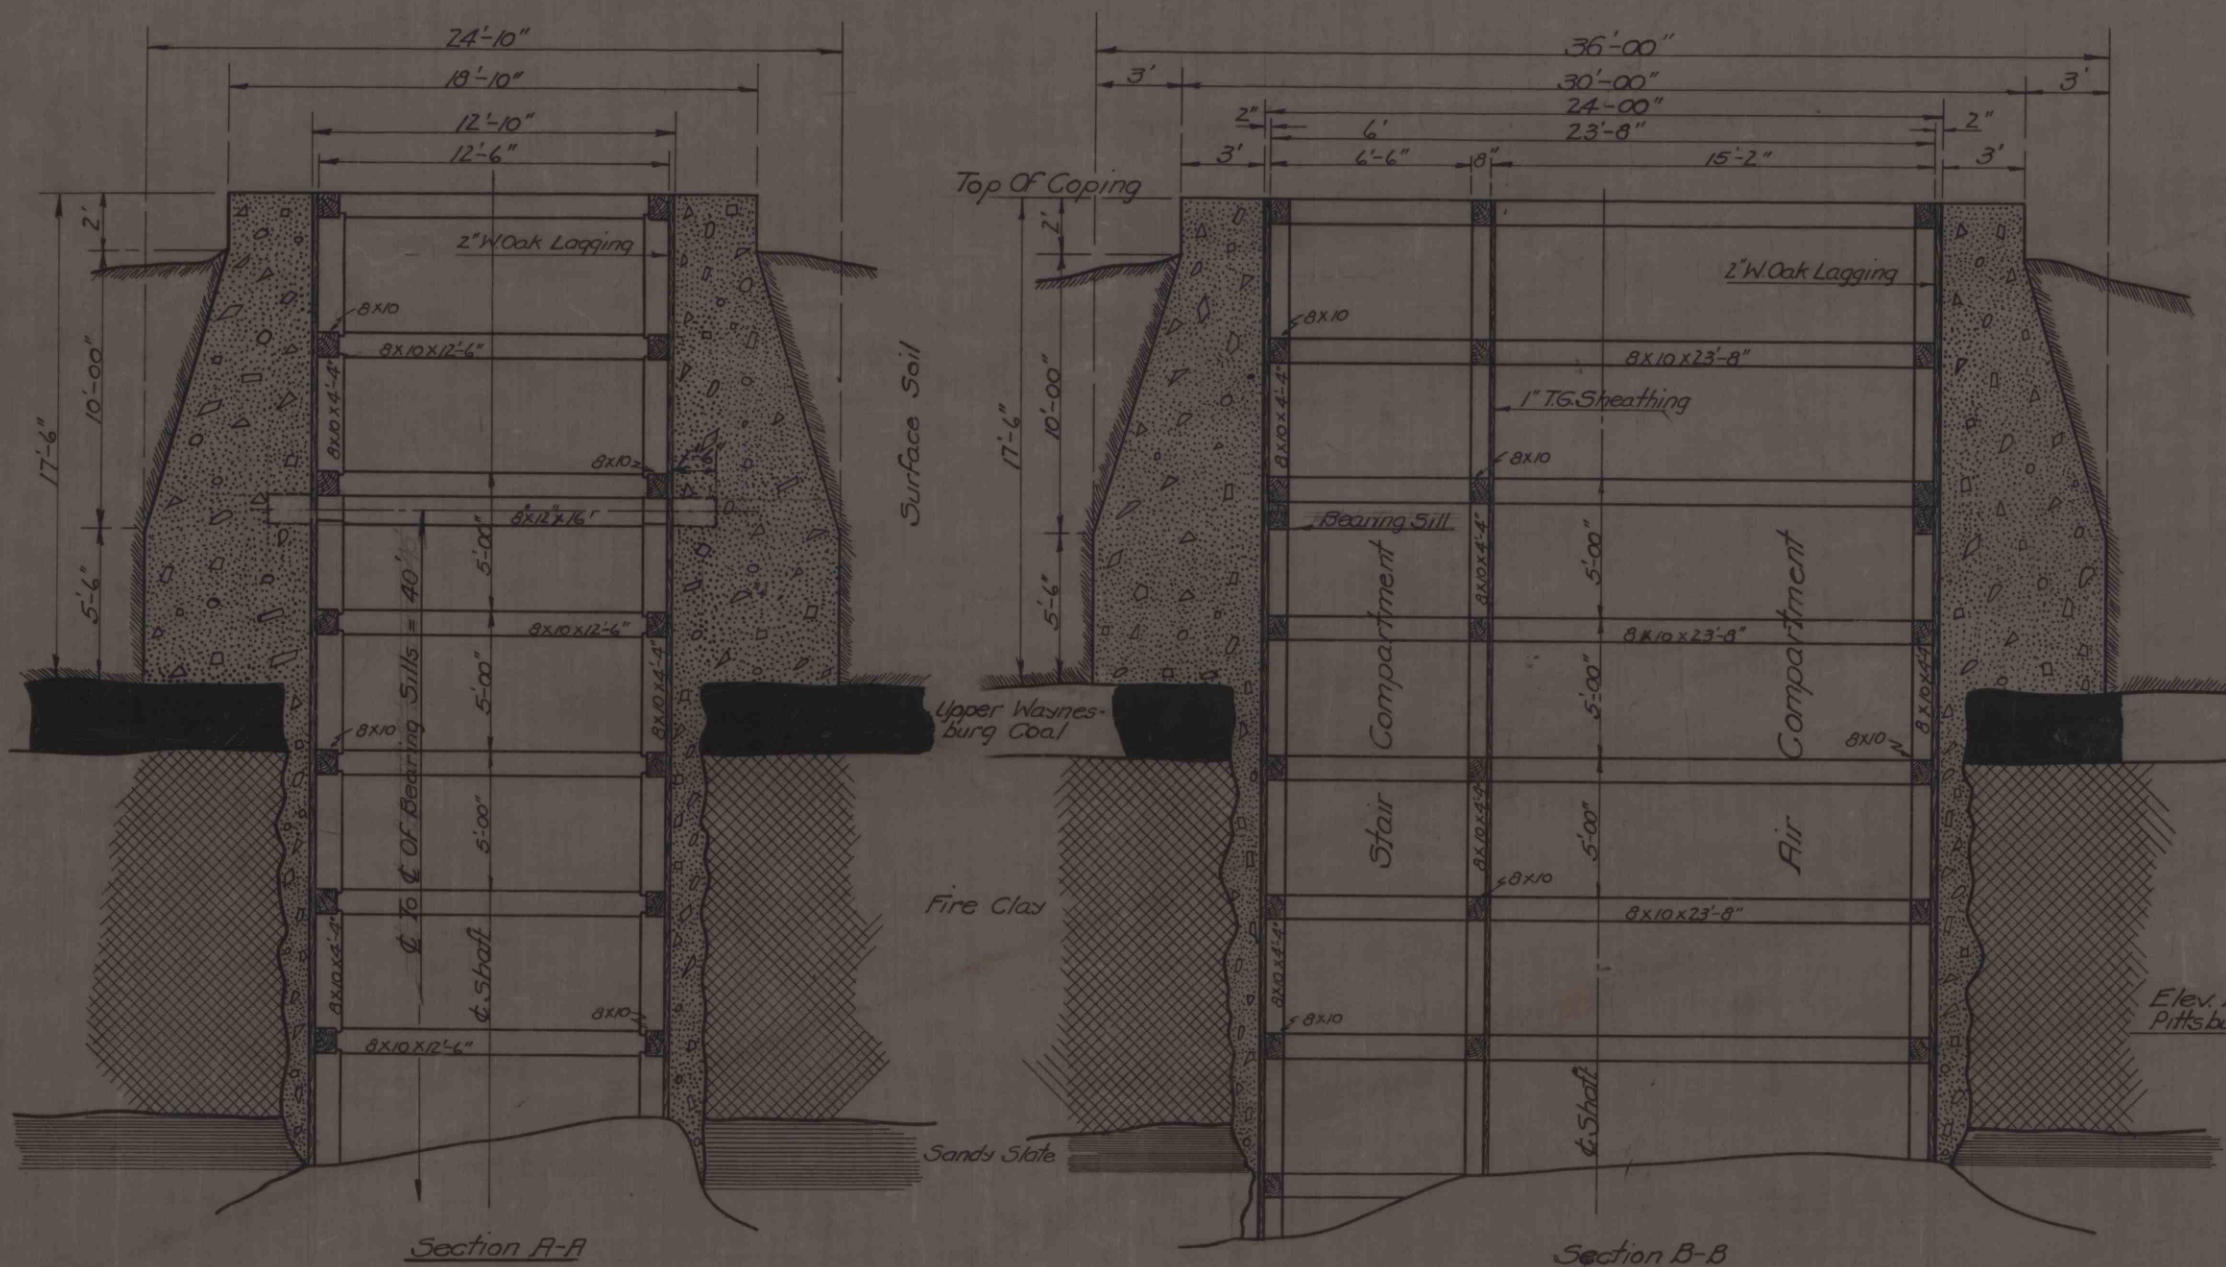

Section A-A

Section B-B

COLUMNAR SECTION OF SHAFT

BETHLEHEM MINES CORPORATION
ELLSWORTH, PA.

CONCRETE & TIMBER ARRANGEMENT IN THE BEALL AIR SHAFT - 52 MINE SOUTH

Scale: $\frac{1}{4}'' = 1'$ Mar. 1936