


H

H'

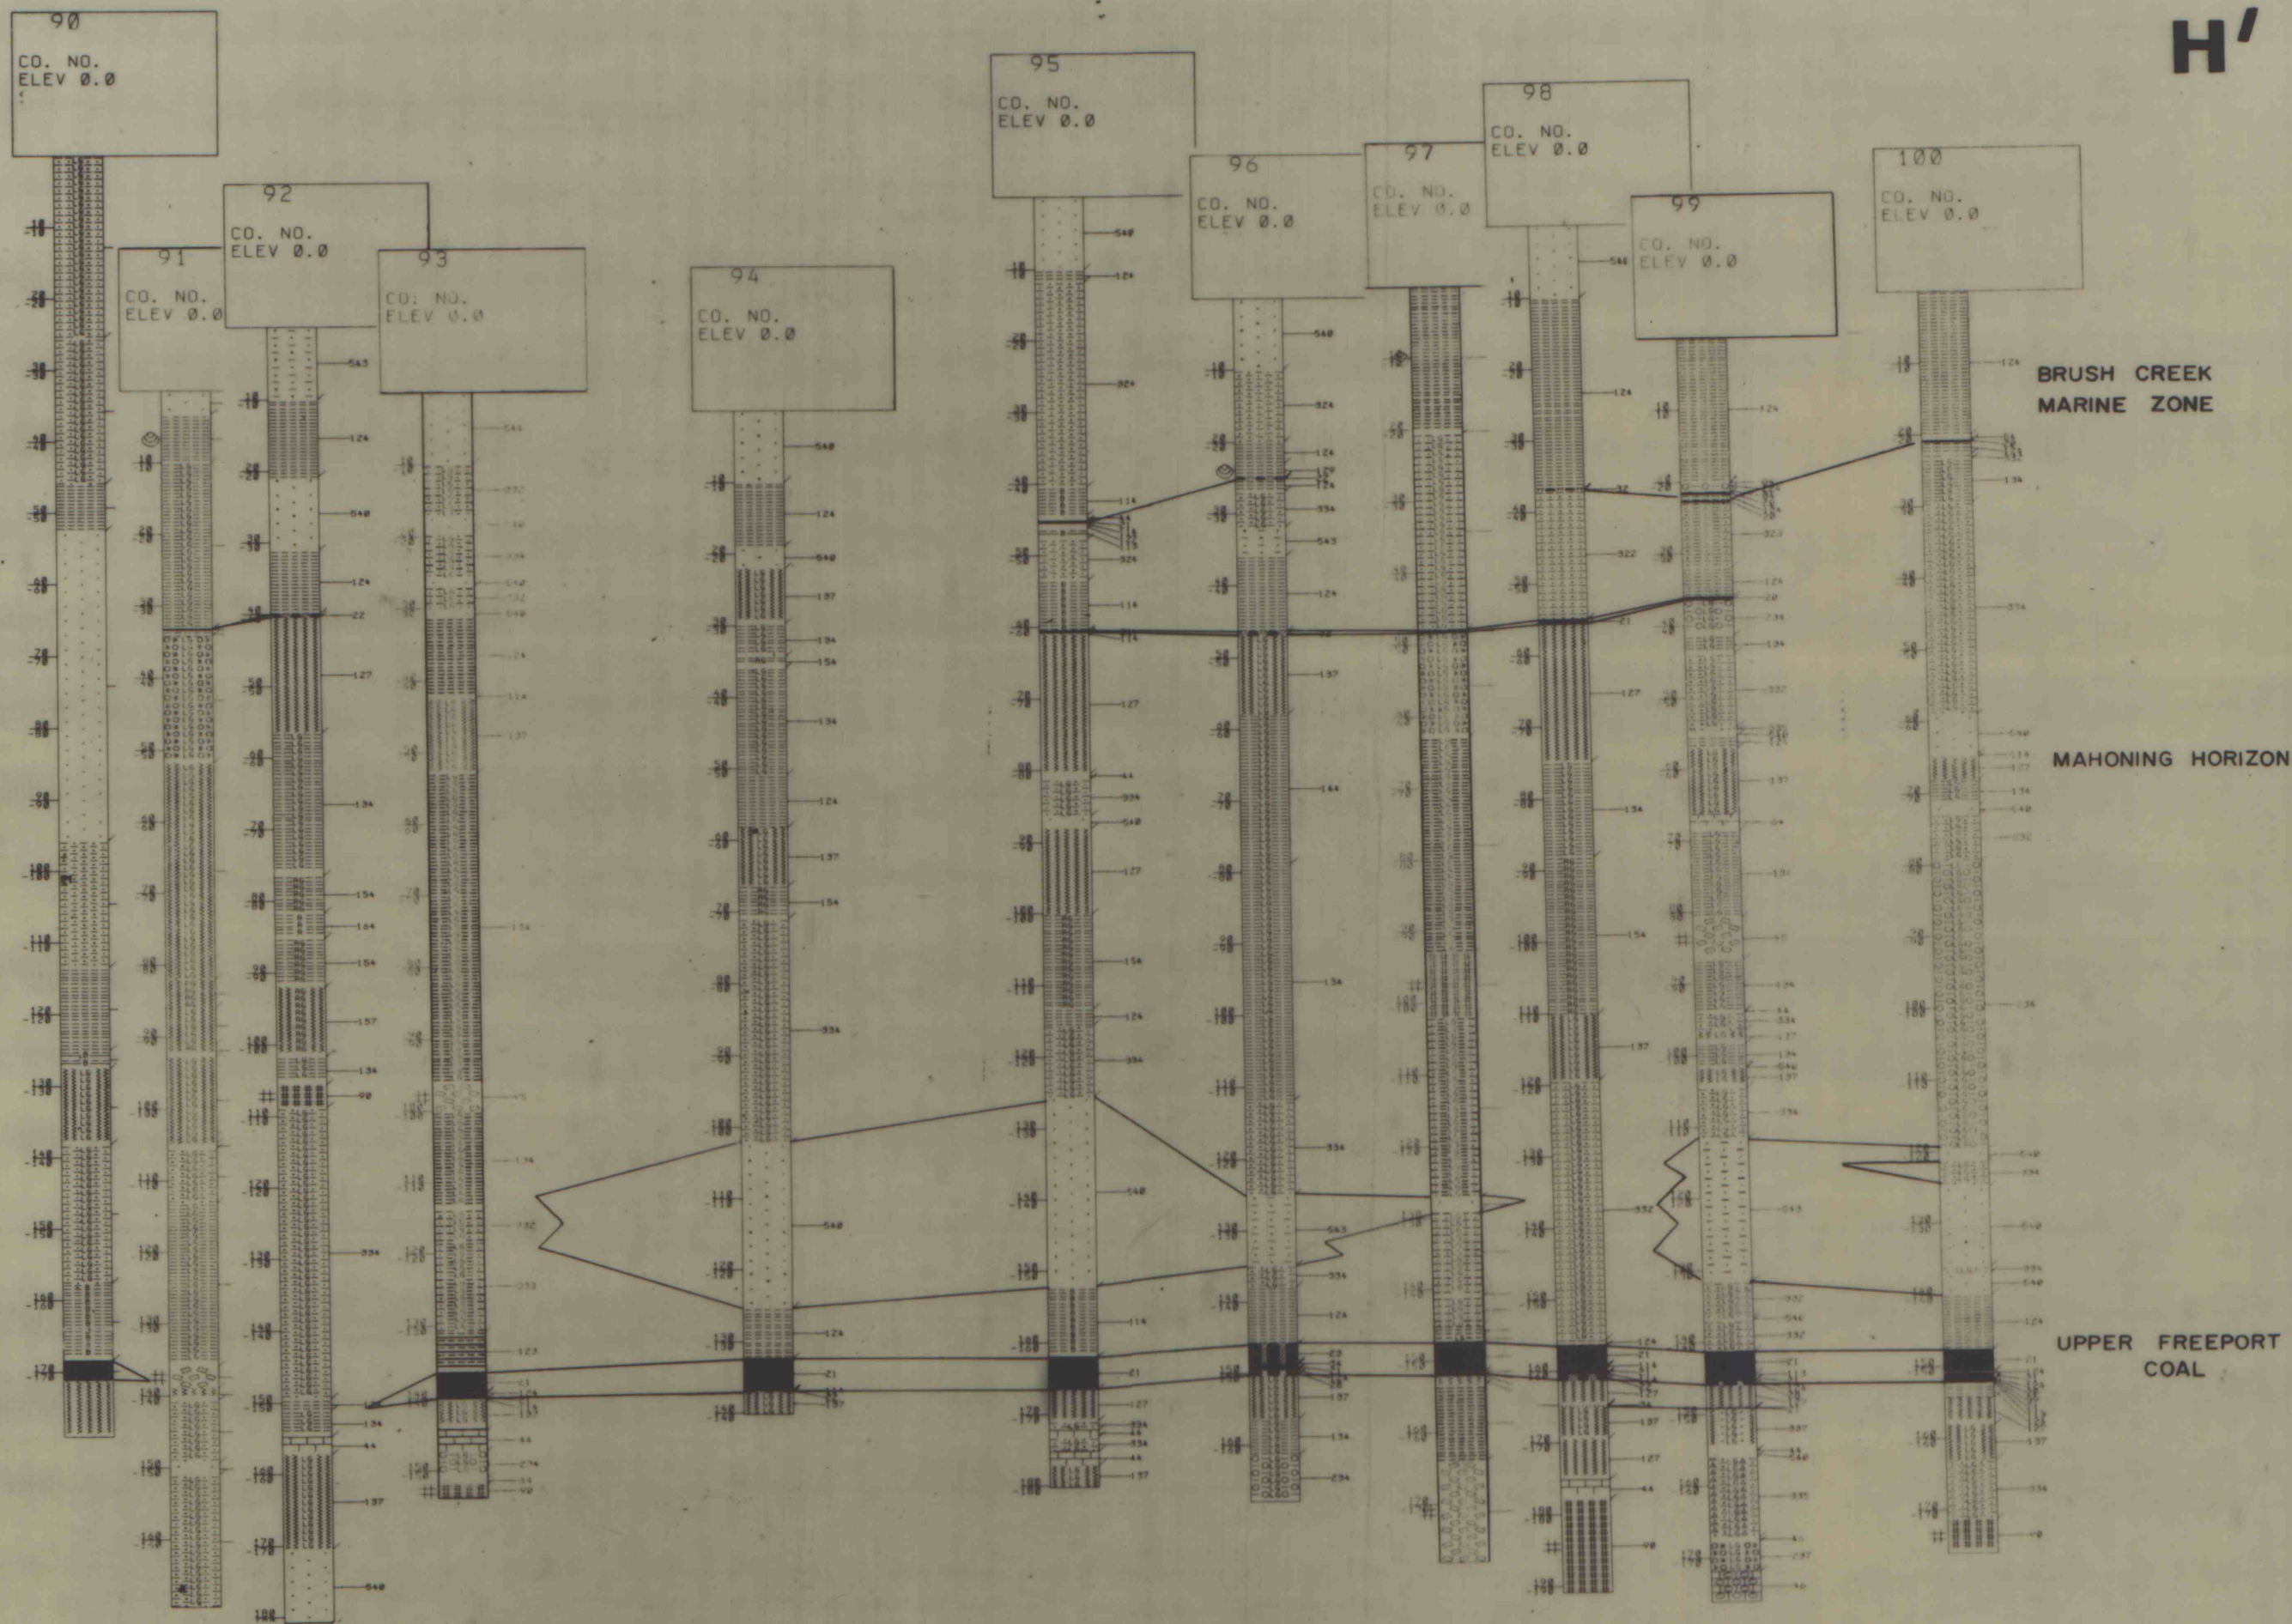

EXPLANATION

2	OPEN SPACE OR CREVICE	96	NODULAR FLINT CLAY	234	LT GRAY GREEN SHALE W/LIMESTONE NODULES	437	GRAY GREEN SANDY FINE CLAY W/LIMESTONE NODULES
14	SLUMPED SANDY SHALE	113	BLACK SHALE W/COAL STREAKS	237	LT GRAY GREEN FINE CLAY W/LIMESTONE NODULES	540	GRAY SANDSTONE
15	SLUMPED SANDSTONE	114	BLACK SHALE	322	DK GRAY INTERBEDDED SANDSTONE AND SHALE	541	CROSS-BEDDED GRAY SANDSTONE
19	SANDSTONE MUDFLOW	117	BLACK FINE CLAY	323	DK GRAY SHALE W/SANDSTONE STREAKS	543	GRAY SANDSTONE W/SHALE STREAKS
20	COAL	123	DK GRAY SHALE W/COAL STREAKS	324	DK GRAY MASSIVE SANDY SHALE	547	ROOTED GRAY SANDSTONE
22	COAL LAYERED W/BONE	124	DK GRAY SHALE	327	DK GRAY SANDY FINE CLAY	640	CARBONATE CEMENTED GRAY SANDSTONE
30	IMPURE COAL	127	DK GRAY FINE CLAY	330	LT GRAY GREEN INTERBEDDED SANDSTONE AND SHALE	742	GRAY SHALE AND/OR IRON STONE PERLE CONGLOMERATE
31	BONE STREAKED W/COAL	134	LT GRAY GREEN SHALE	333	LT GRAY GREEN SHALE W/SANDSTONE STREAKS	743	GRAY SHALE PERLE CONGLOMERATE
34	BONE	137	LT GRAY GREEN FINE CLAY	334	LT GRAY GREEN MASSIVE SANDY SHALE	744	GRAY QUARTZ PERLE CONGLOMERATE
44	MASSIVE FINE GRAINED LIMESTONE	152	RED AND GREEN SHALE	335	LT GRAY GREEN CHURKED SANDY SHALE	746	GRAY SANDSTONE W/COAL BANDS
66	FINE GRAINED SHALEY LIMESTONE W/LIMESTONE NODS	157	RED AND GREEN CLAYSTONE	337	LT GRAY GREEN SANDY FINE CLAY	747	GRAY SANDSTONE W/COAL SPARS
74	MASSIVE IRONSTONE	164	RED SHALE	427	DK GRAY SANDY FINE CLAY W/LIMESTONE NODULES		FOSSIL SHELLS
90	FLINT CLAY	224	DK GRAY SHALE W/LIMESTONE NODULES	434	LT GRAY GREEN MASSIVE SANDY SHALE W/LIMESTONE NODULES		
95	BRECCIATED FLINT CLAY	227	DK GRAY FINE CLAY W/LIMESTONE NODULES				

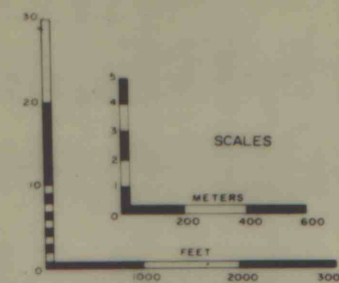


PLATE 9

CROSS SECTION H-H'

IMAPS
#13701