



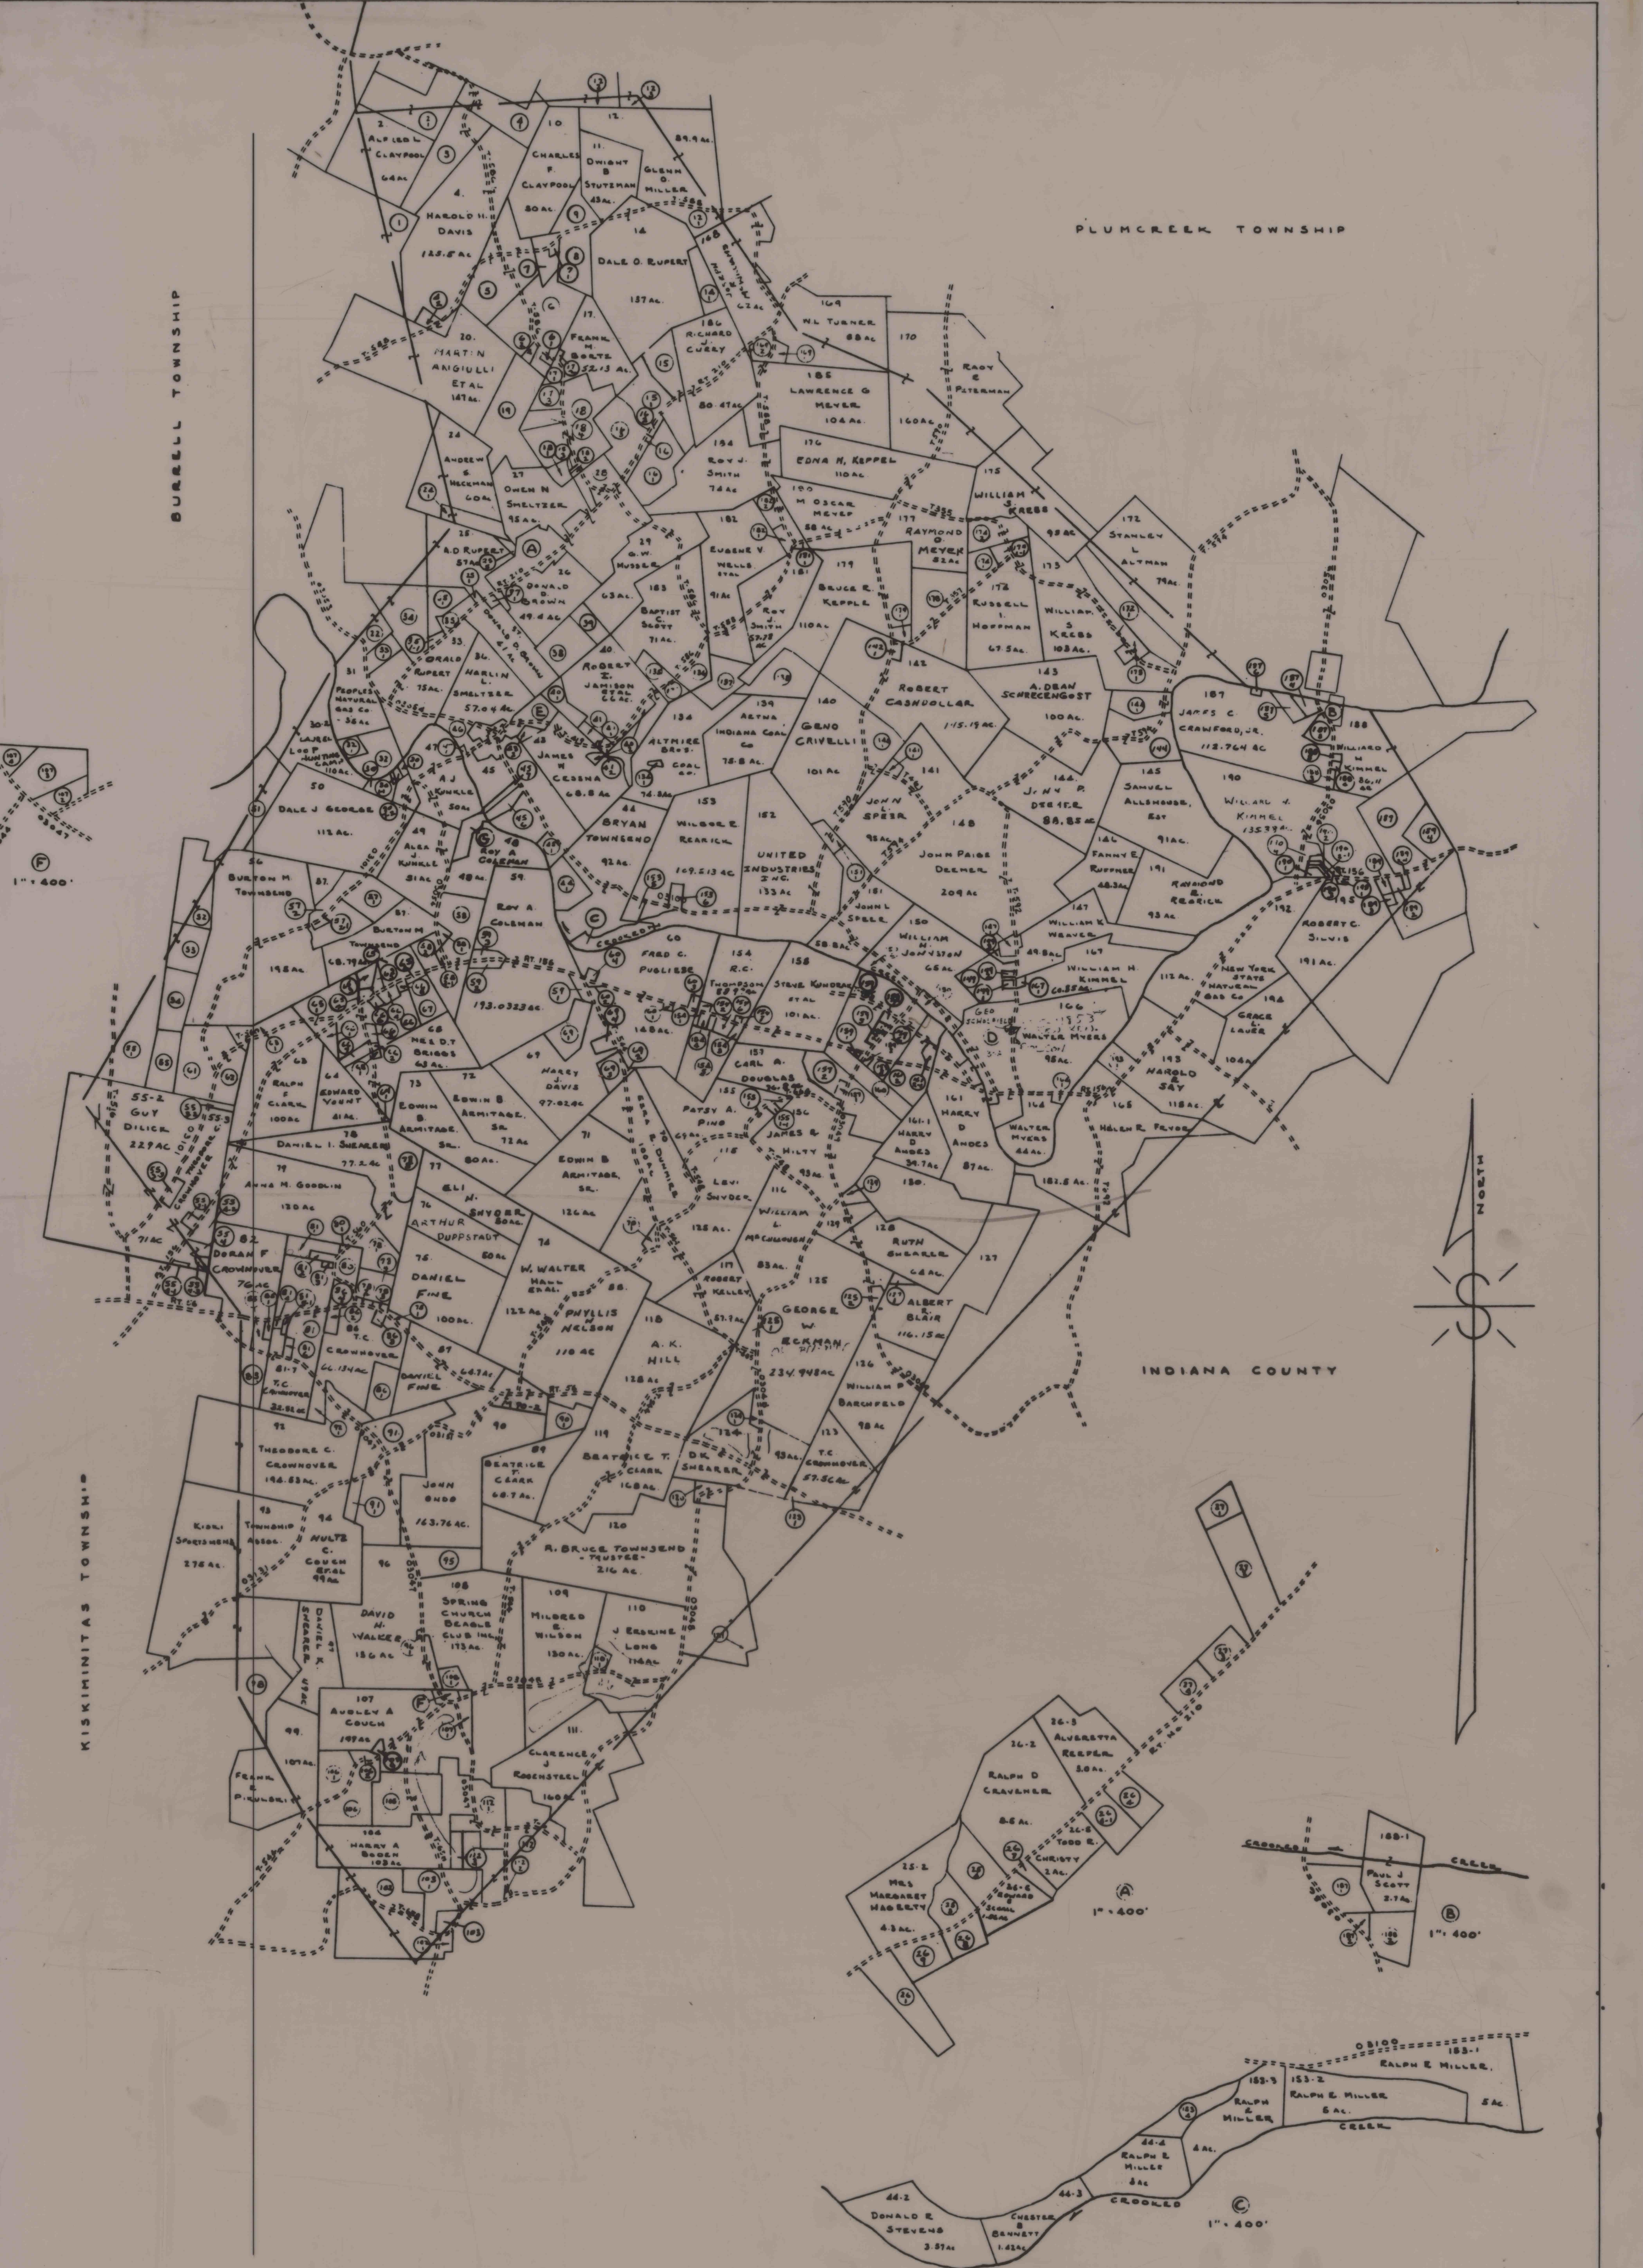

PLUM CREEK TOWNSHIP

INDIANA COUNTY

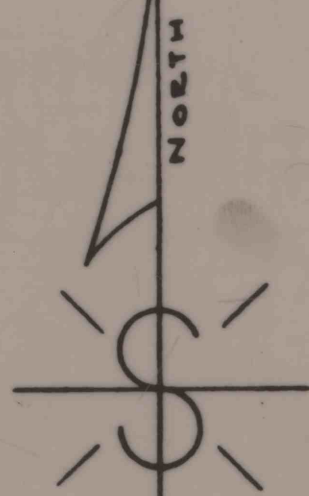

KISKIMINITAS TOWNSHIP

SOUTH BEND TOWNSHIP

PHOTOGRAPHY : U.S. DEPARTMENT OF AGRICULTURE 1:20,000 NOVEMBER 1948
MAP CONTROL : FOURTH ORDER FIELD TRIANGULATION
PHOTO CONTROL : SLOTTED TEMPLATE METHOD
PLOTTER : STEREOSCOPIC AT SCALE OF 1 INCH = 1667 FEET
COMPILATION : SCALE 1 INCH = 1650 FEET, 190000

CONTROLLED PHOTOGRAMMETRIC CARTOGRAPH

REVISION	DATE
3-8-66	J.C.B.
3-17-68	J.C.B.
4-14-66	J.C.B.
2-9-67	J.C.B.
3-12-68	J.C.B.
2-3-67	J.C.B.
4-1-67	J.C.B.
1-22-70	J.C.B.
4-10-70	J.C.B.
10-6-70	J.C.B.
3-19-71	J.C.B.
12-17-71	J.C.B.
2-12-72	J.C.B.

TAX DISTRICT NUMBER 42

SOUTH BEND TOWNSHIP
ARMSTRONG COUNTY
PENNSYLVANIA
R. B. SHANNON & ASSOCIATES, KITTANNING, PA.
DRAWN BY: R.M.S. WES DATE: APRIL 28, 1958
SCALE 1"=1650' 100 REFS. DRAWING NO. H-27