


Toe of H₂O
@ 760'
Elevation

- LEGEND
- MAPLE CREEK MINE PROPERTY
 - DRILL HOLE LOCATIONS
 - PITTSBURGH SEAM ISOPACHS
 - TYPE OF MINING
 - LONGWALL PANEL
 - CONTINUOUS MINER
 - DEVELOPMENT
 - ROOM AND PILLAR
 - BARRIER RETREAT

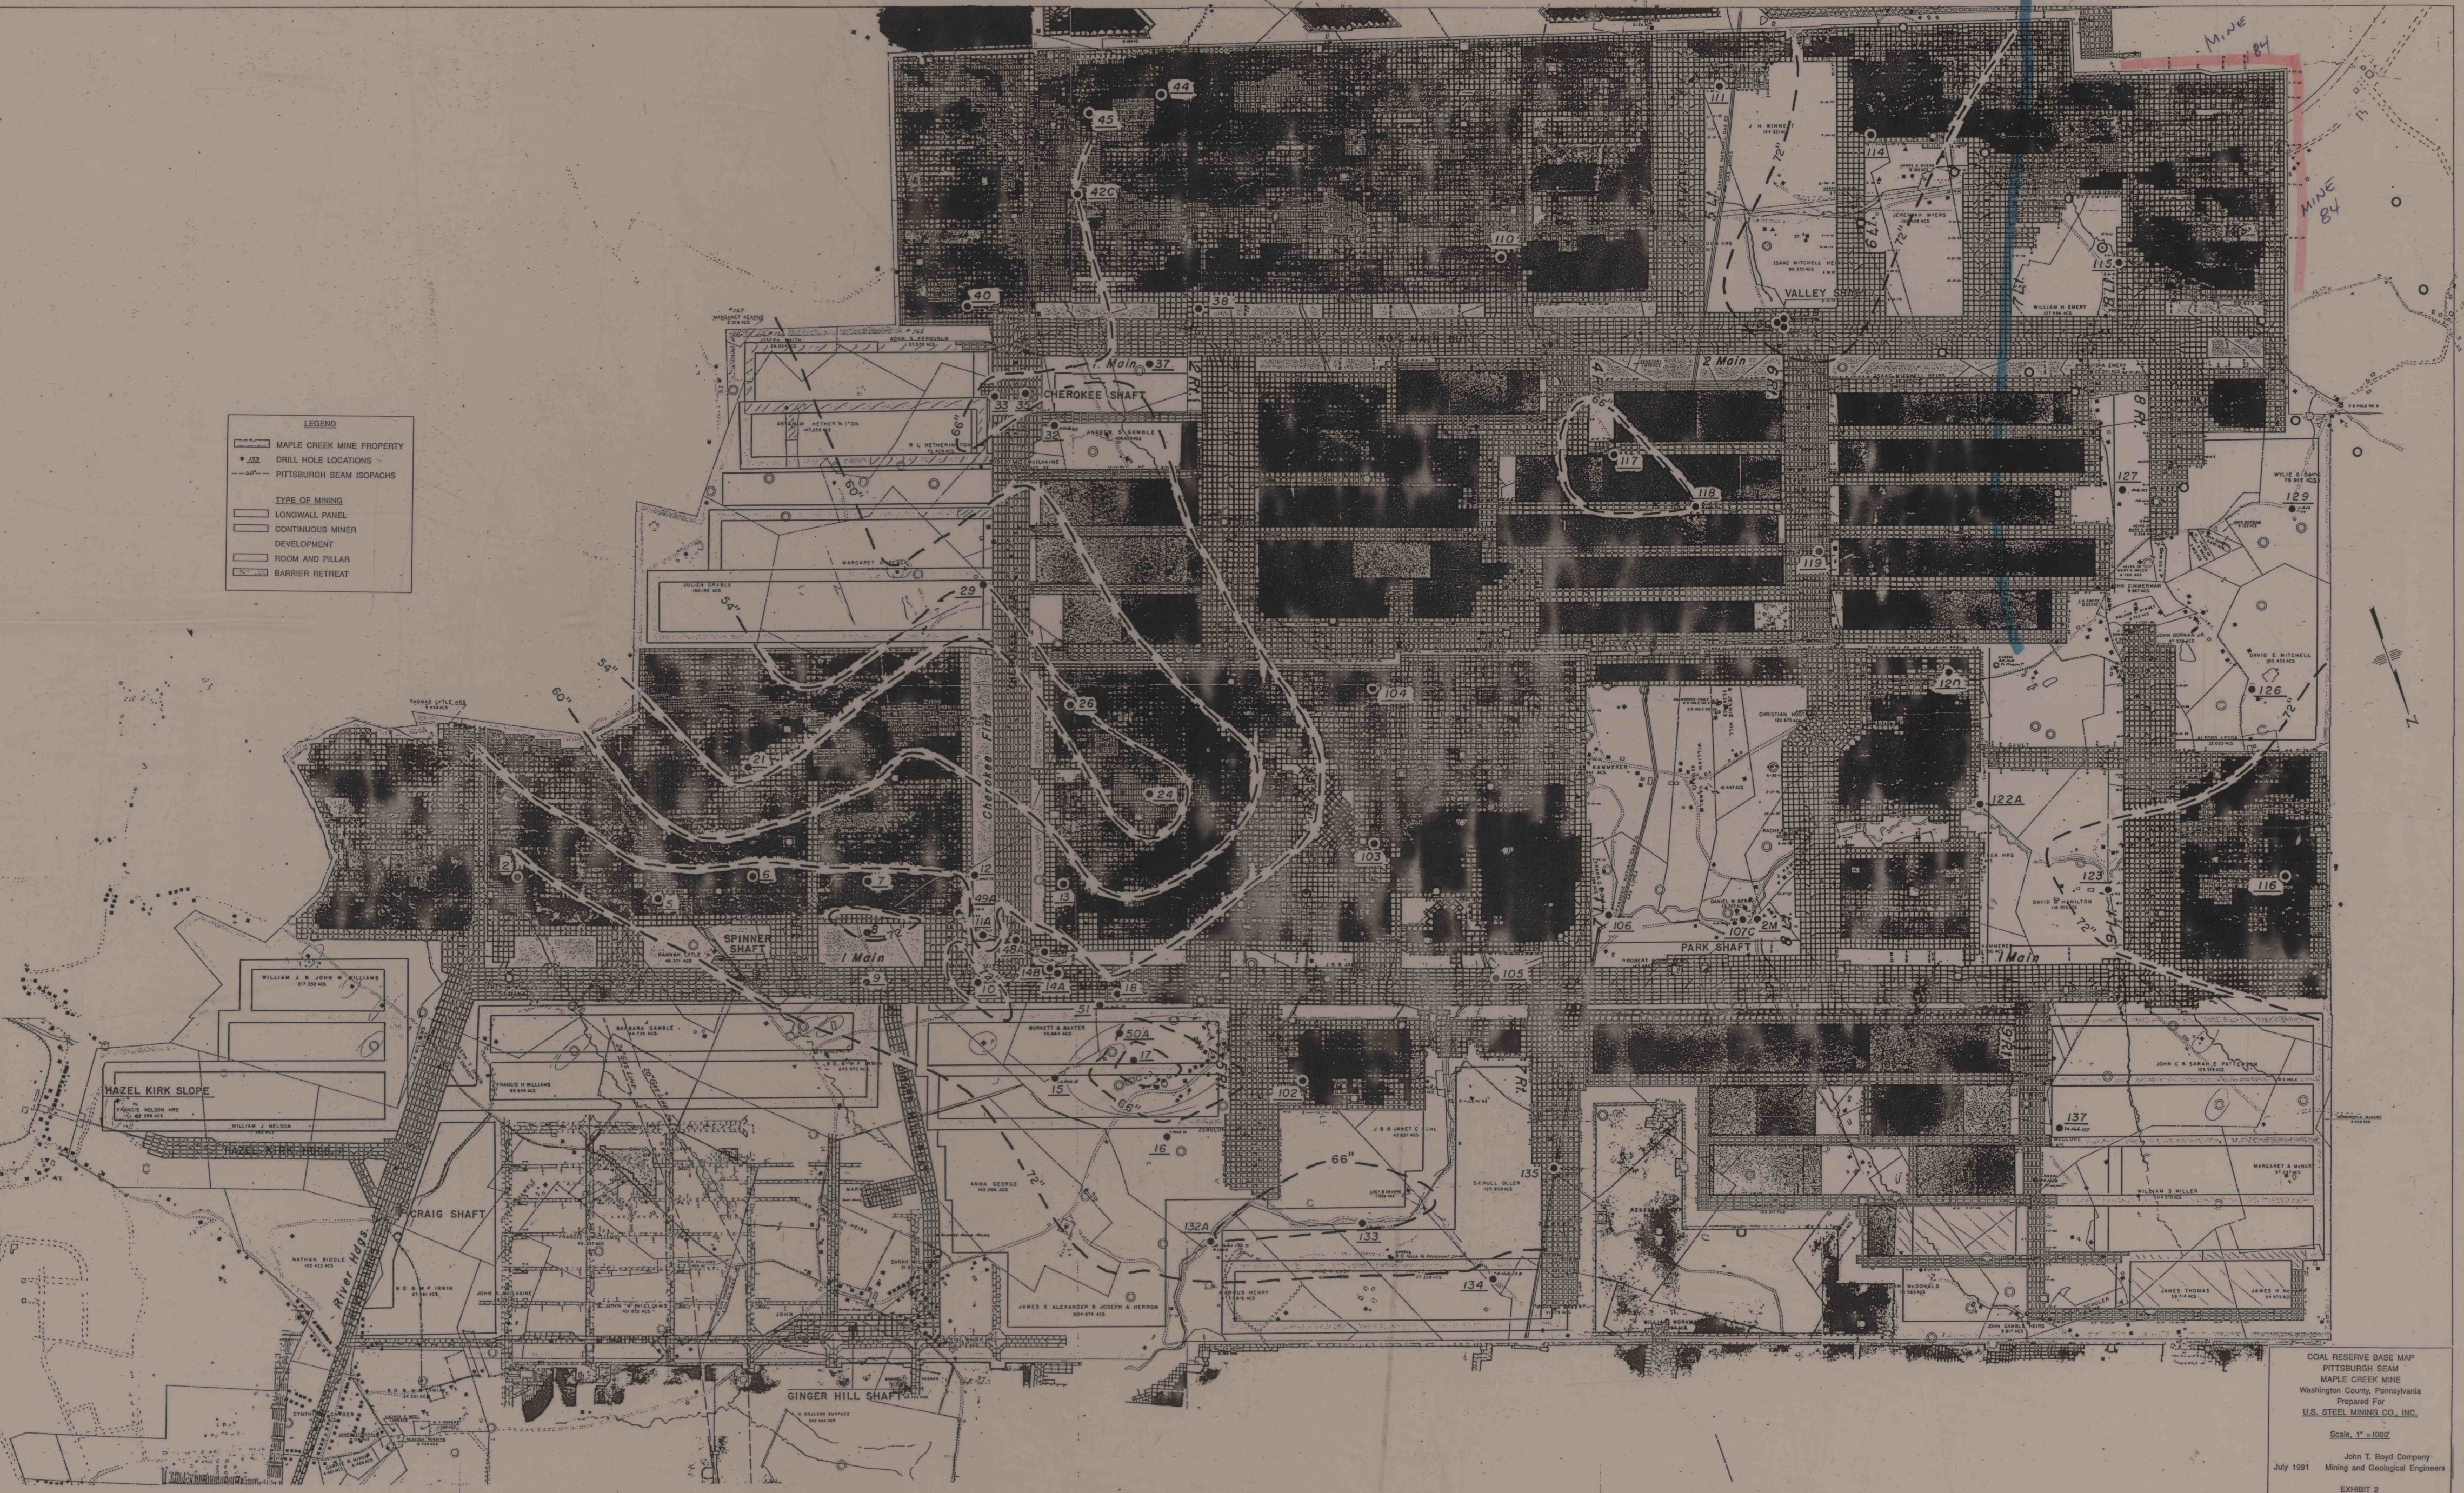

COAL RESERVE BASE MAP
PITTSBURGH SEAM
MAPLE CREEK MINE
Washington County, Pennsylvania
Prepared For
U.S. STEEL MINING CO., INC.
Scale, 1" = 1000'
John T. Boyd Company
July 1991 Mining and Geological Engineers
EXHIBIT 2

IMAPS # 13912