


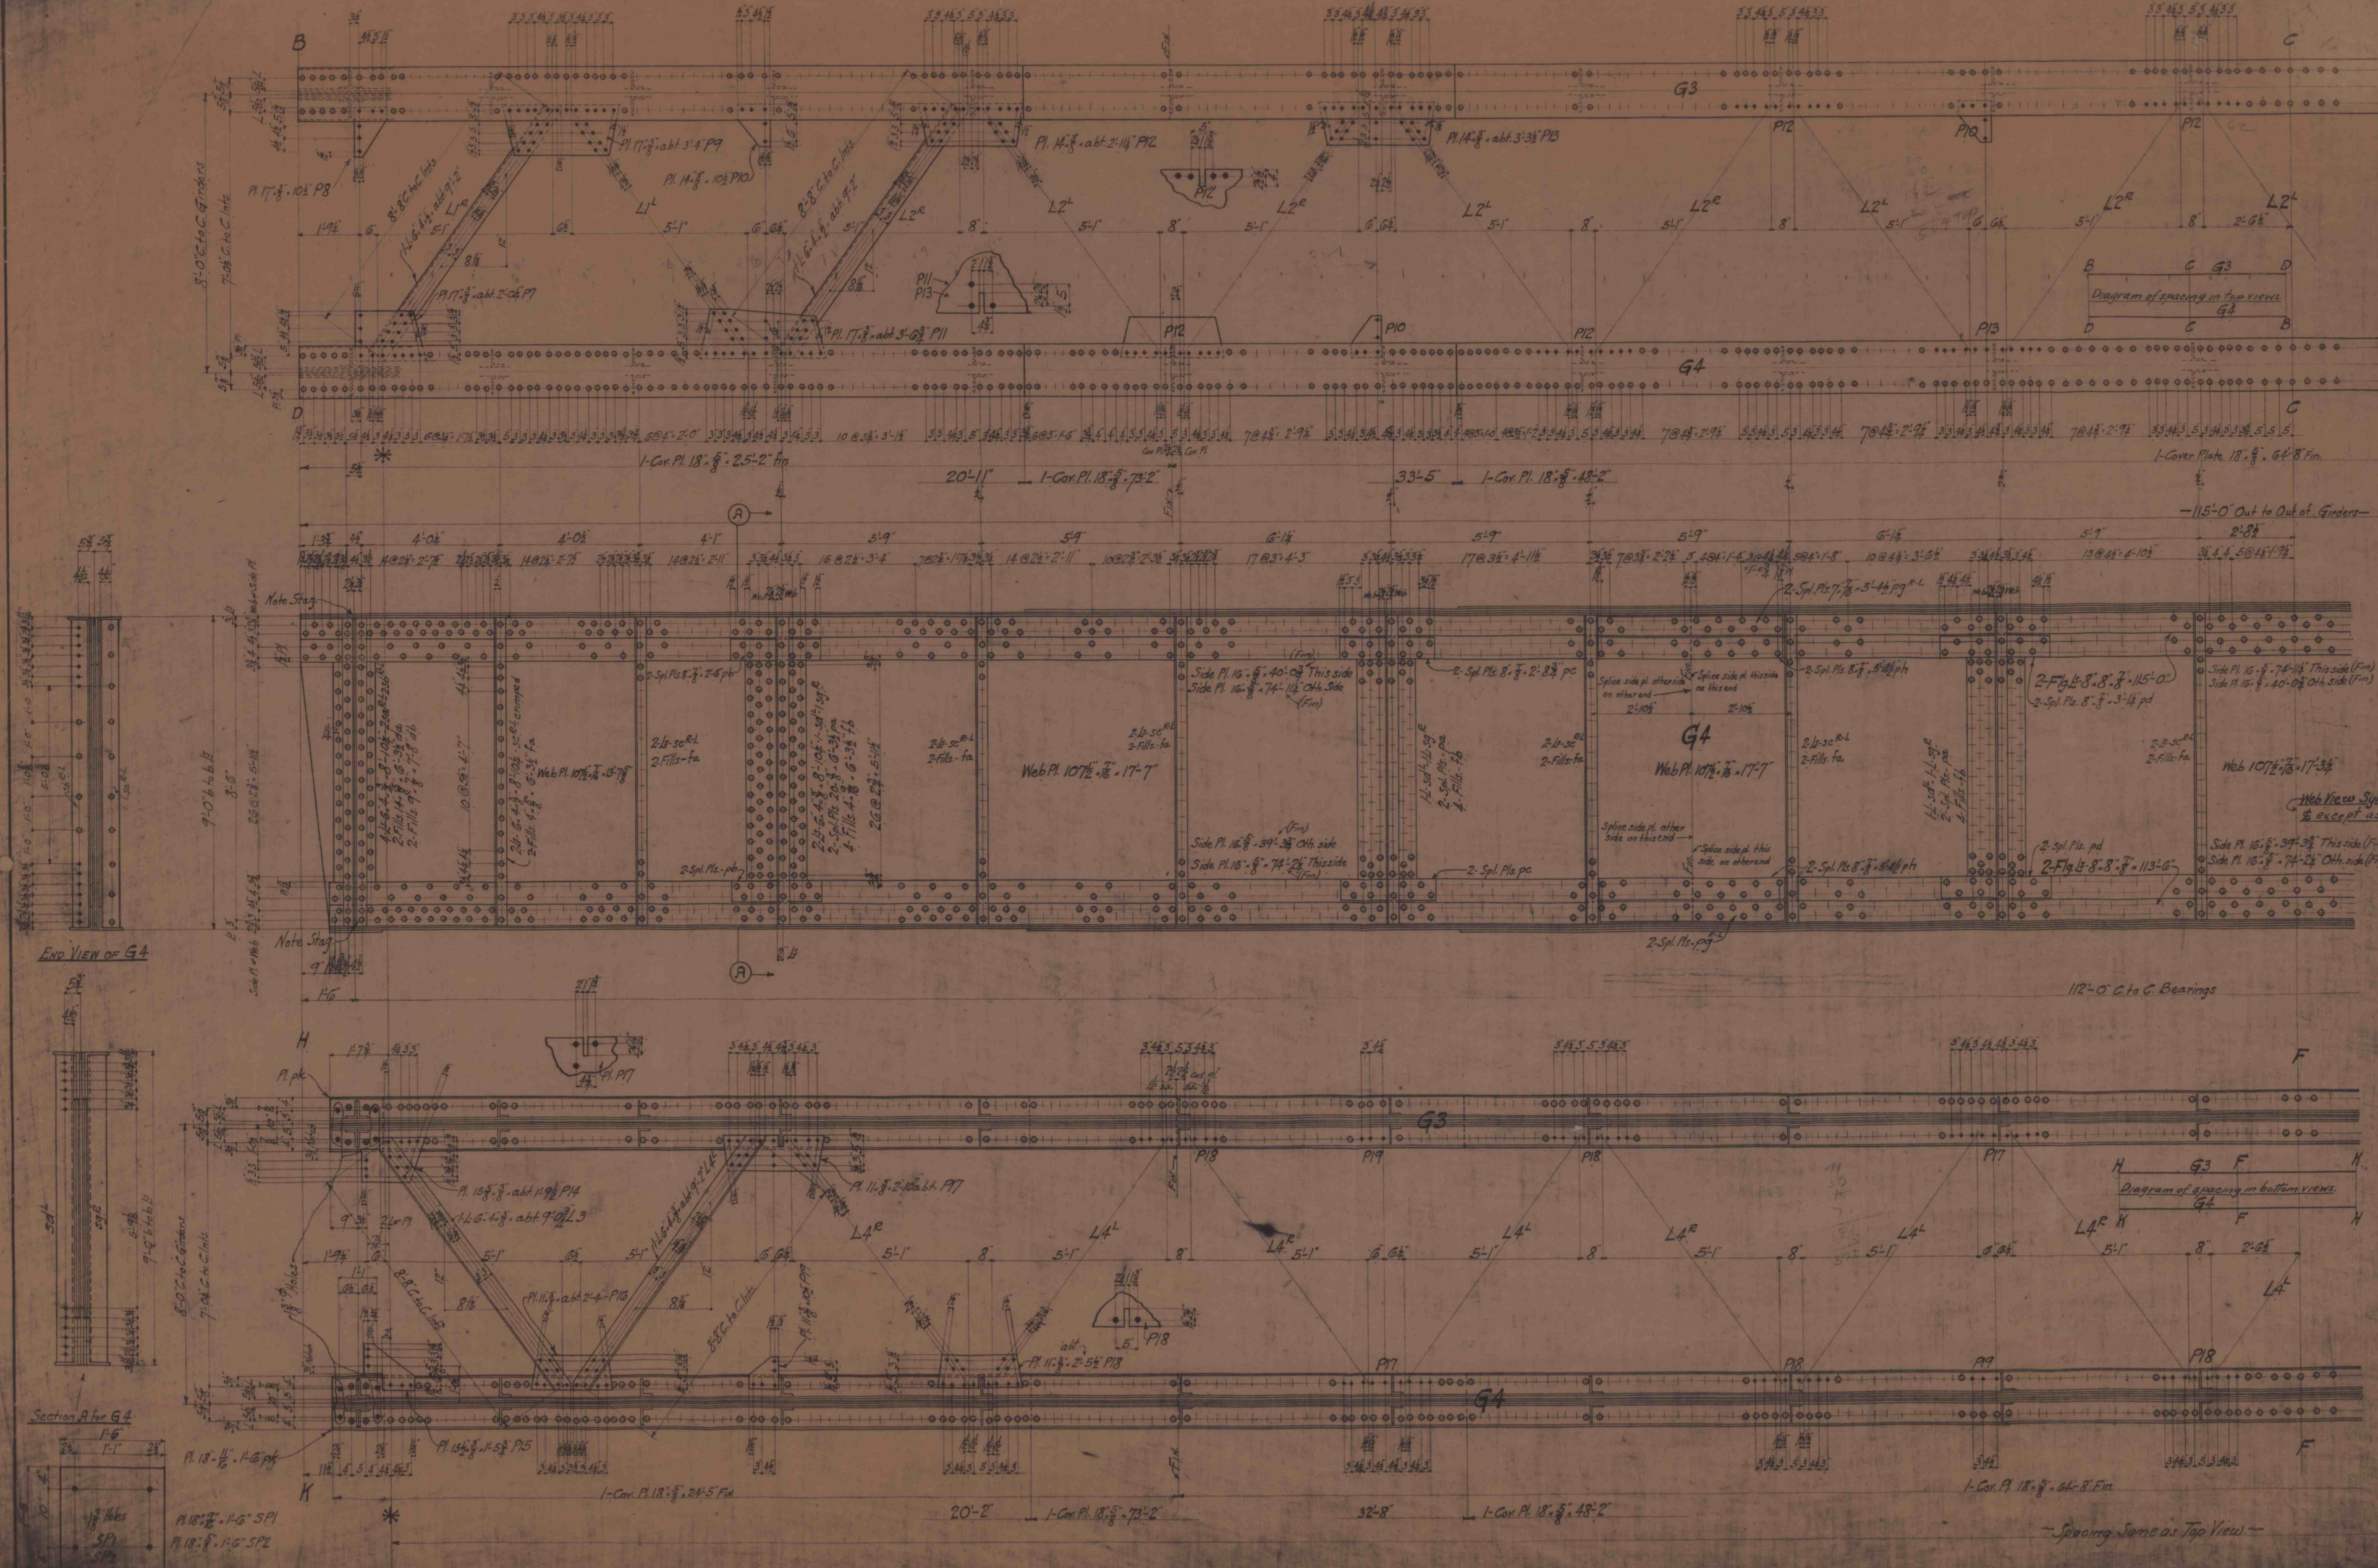

- 2- BRD PLATES - SP1
- 2- " " - SP2
- 2- GIRDERS - G3
- 2- " - G4 ALIKE
- 4- LATERALS - L1R - shown
- 4- " - L1L
- 16- " - L2R - shown
- 14- " - L2L
- 4- " - L3
- 18- " - L4L - shown
- 16- " - L4R
- 4- LATERAL PLATES - P7
- 4- " " - P8
- 4- " " - P9
- 12- " " - P10
- 4- " " - P11
- 20- " " - P12
- 8- " " - P13
- 4- " " - P14
- 4- " " - P15
- 4- " " - P16
- 12- " " - P17
- 20- " " - P18
- 12- " " - P19



Notes:-
 Material Structural C.H. Steel
 Rivets 7/8" diam
 Open holes 7/8" diam except where noted
 All holes punched full size except in material over 5/8" thick which are punched 3/4" and reamed to 5/8"
 For Diagram see Sheet 9 - "E1"
 For Shop Bill see sheet 51
 Shop Paint:- One coat of Sherwin Williams Red Oxide Black

GIRDERS & BEARING
 Bridges over West Fork River
 Monongahela River Co.
 To Vaughn Creek, Ark.
 B.O.C.C.
 Scale 1/4" = 1'-0"
 Edge Moor
 Edge Moor
 G.H.B.
 M.L.
 D637