

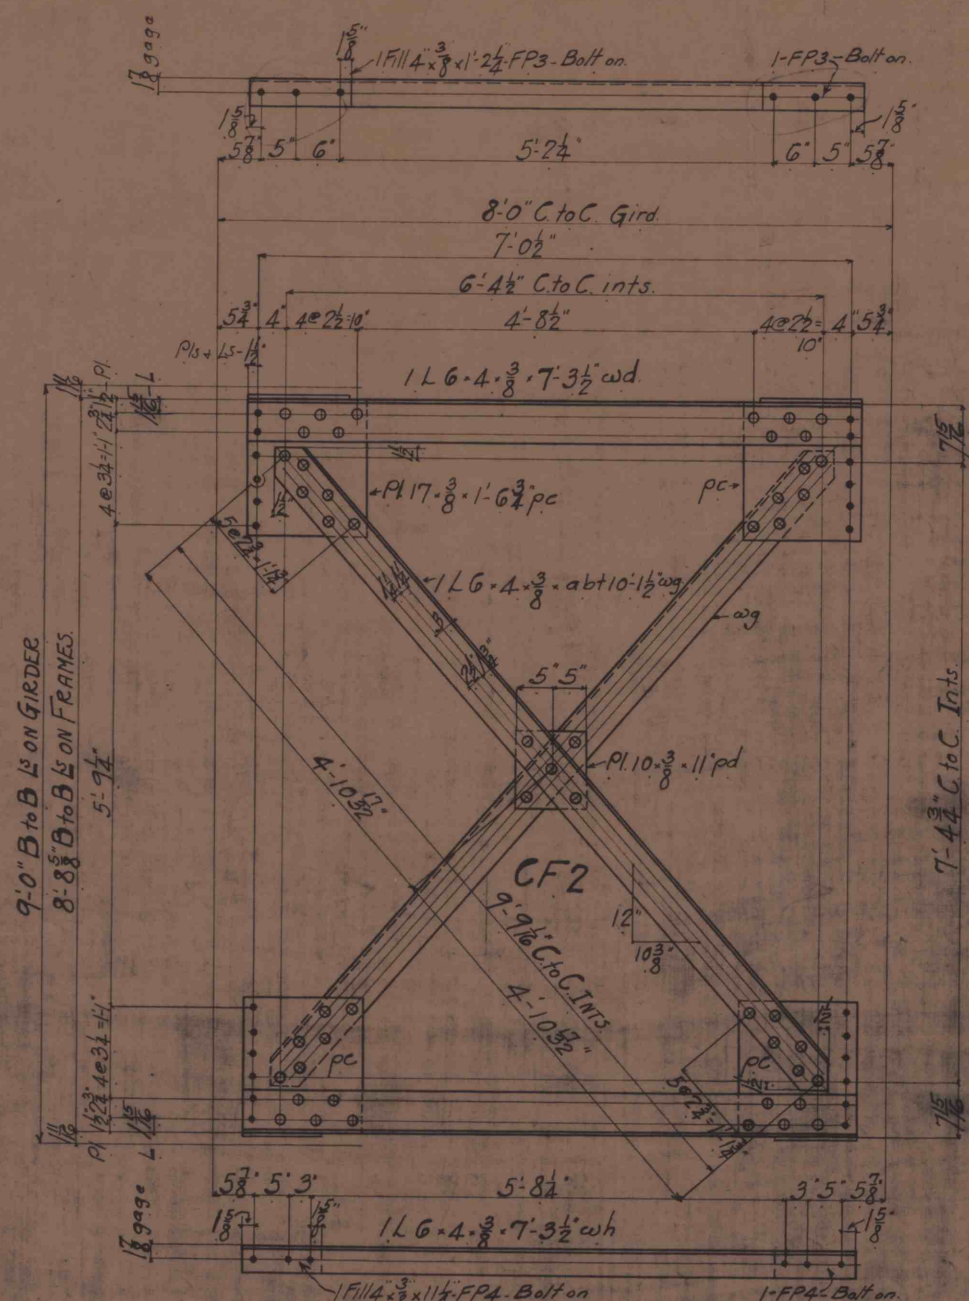
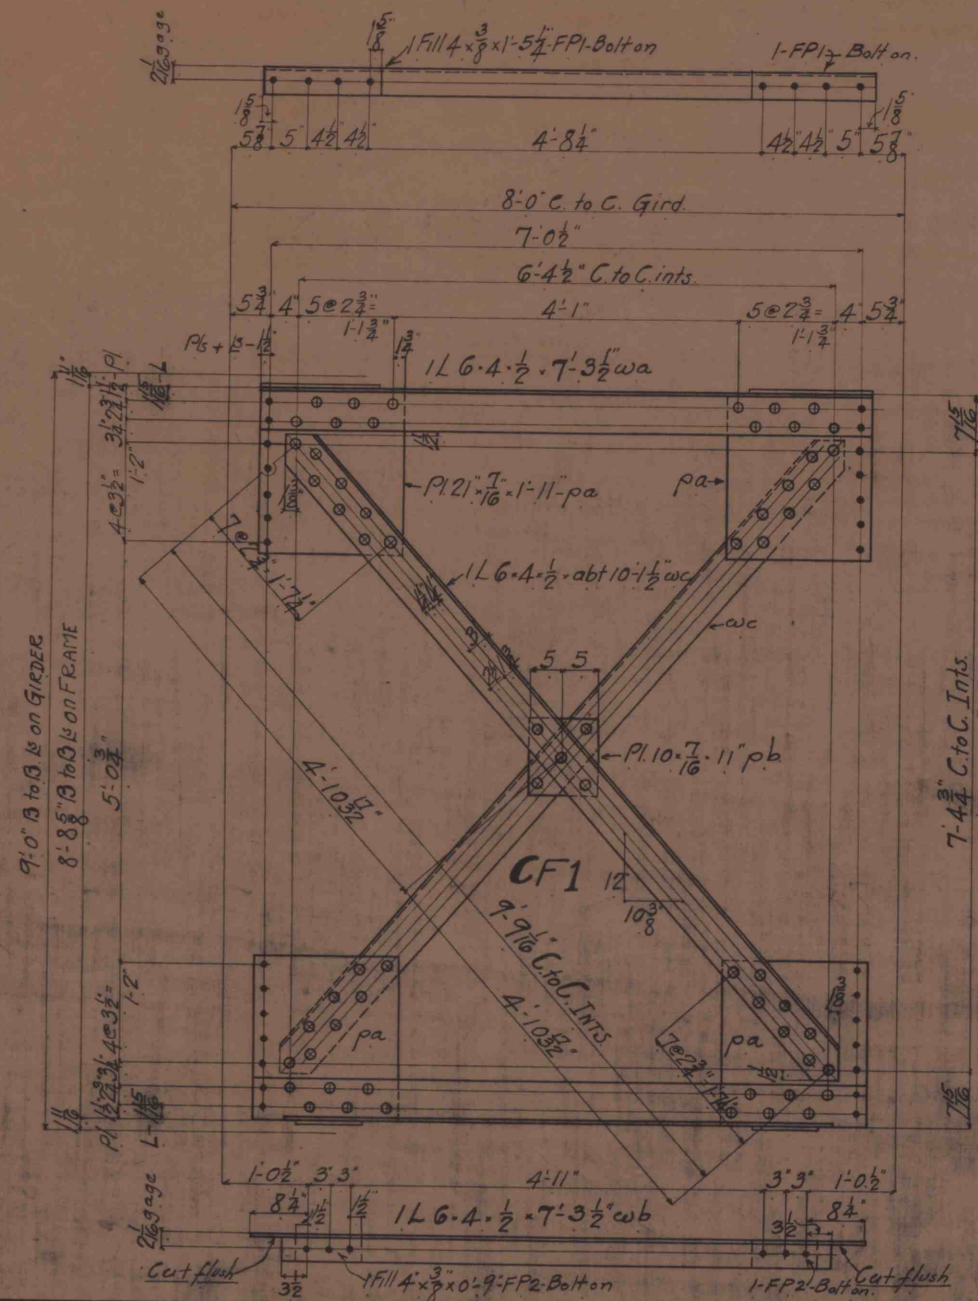
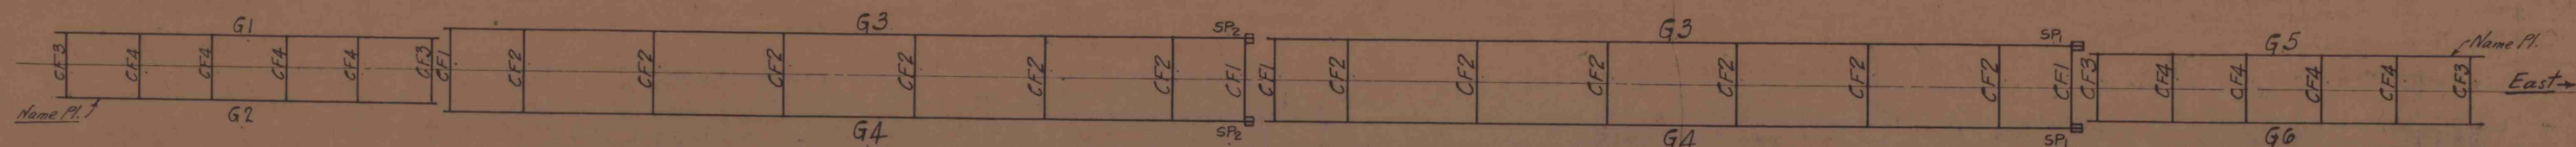


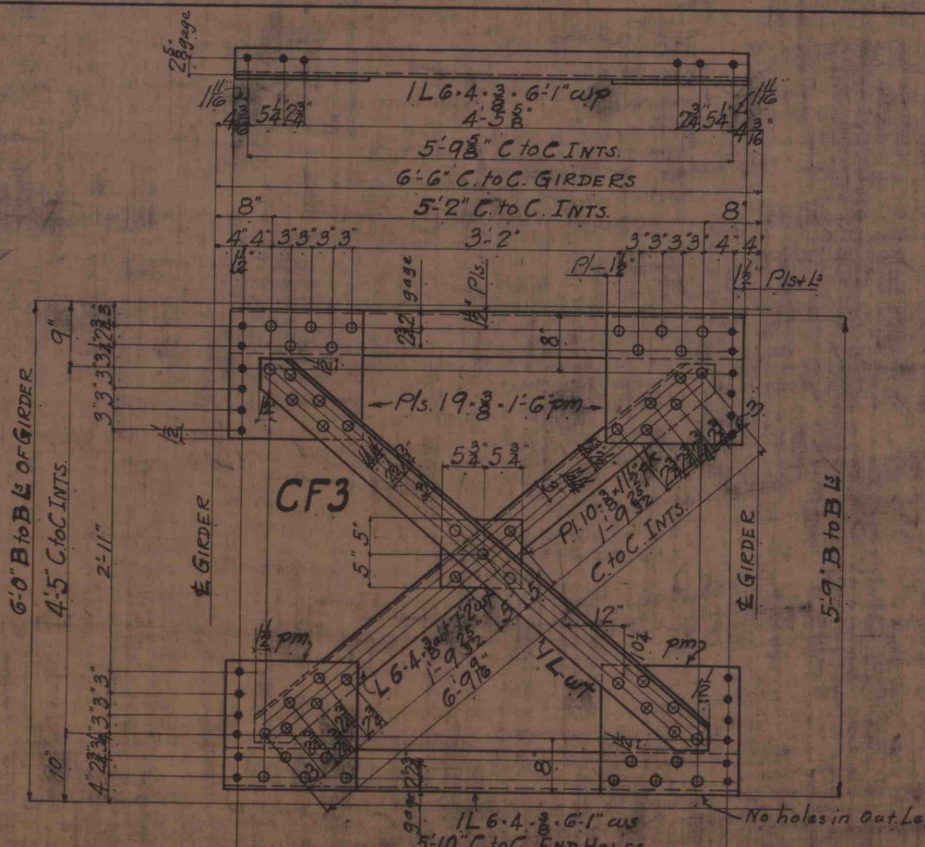

4-End Cross Frames CF1
12-INT. " " CF2
4-End " " CF3
8-INT. " " CF4

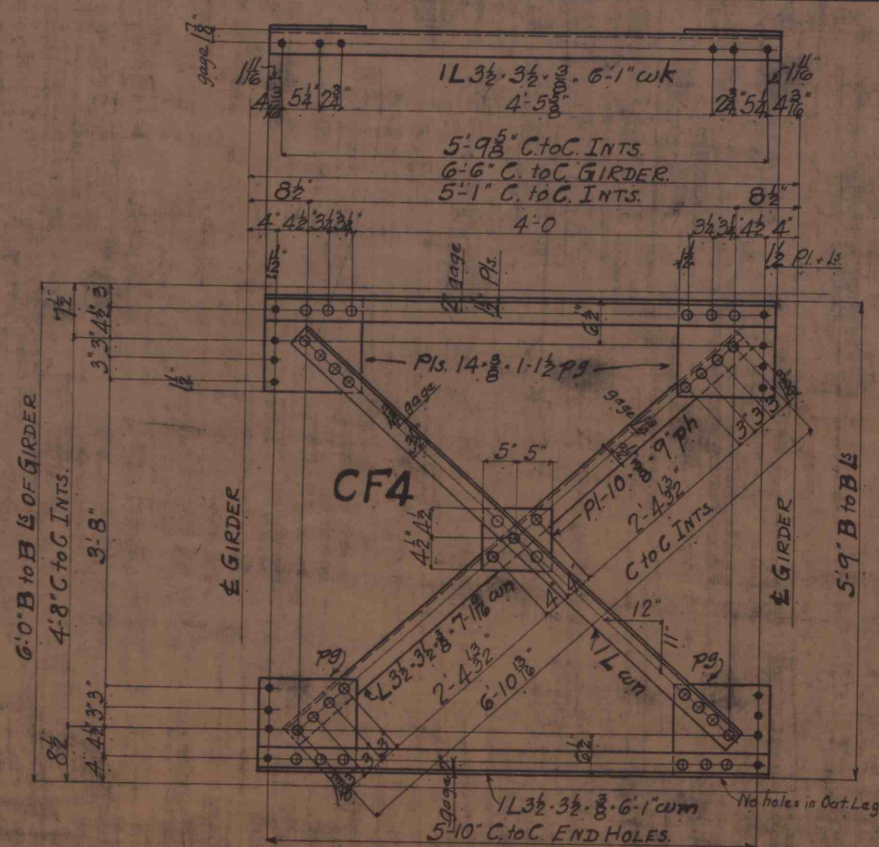

Notes:
Material Structural O.H. Steel
Rivets 3/4" diam.
Open holes 1 1/8" diam.
All holes punched full size
Shop Paint
One Coat Sherwin Williams
metalastick black.

CROSS FRAMES
Bridge over West Fork River
Monongahela River R.R.
Terebaugh Creek Branch
B.O.R.R.
Scale 3/4" = 1'-0"

AMERICAN BRIDGE COMPANY.
ORDER ASSIGNED TO: EDGE MOOR PLANT.
WORK FABRICATED AT: EDGE MOOR PLANT.
MADE AT: EDGE MOOR CHARGE OF: SEARLES
DRAWN BY: G.G.R. DATE: 5/19/10
CHECKED BY: W.L.L. DATE: 6/9/10
ORDER NO. D639 SHEET NO. 3

DRAWINGS MADE AT		WORK FABRICATED AT		ORDER NO.	PAGE NO.
EDGE MOOR DRAWING ROOM		EDGE MOOR PLANT		D639	3
SHOP					
NO. OF PIECES	DESCRIPTION	LENGTH FT. INS.	PIECE MARK	REMARKS	CAL. WT. ONE PIECE
4-End Cross Frames CF1					

IMAPS 13960

446-26