


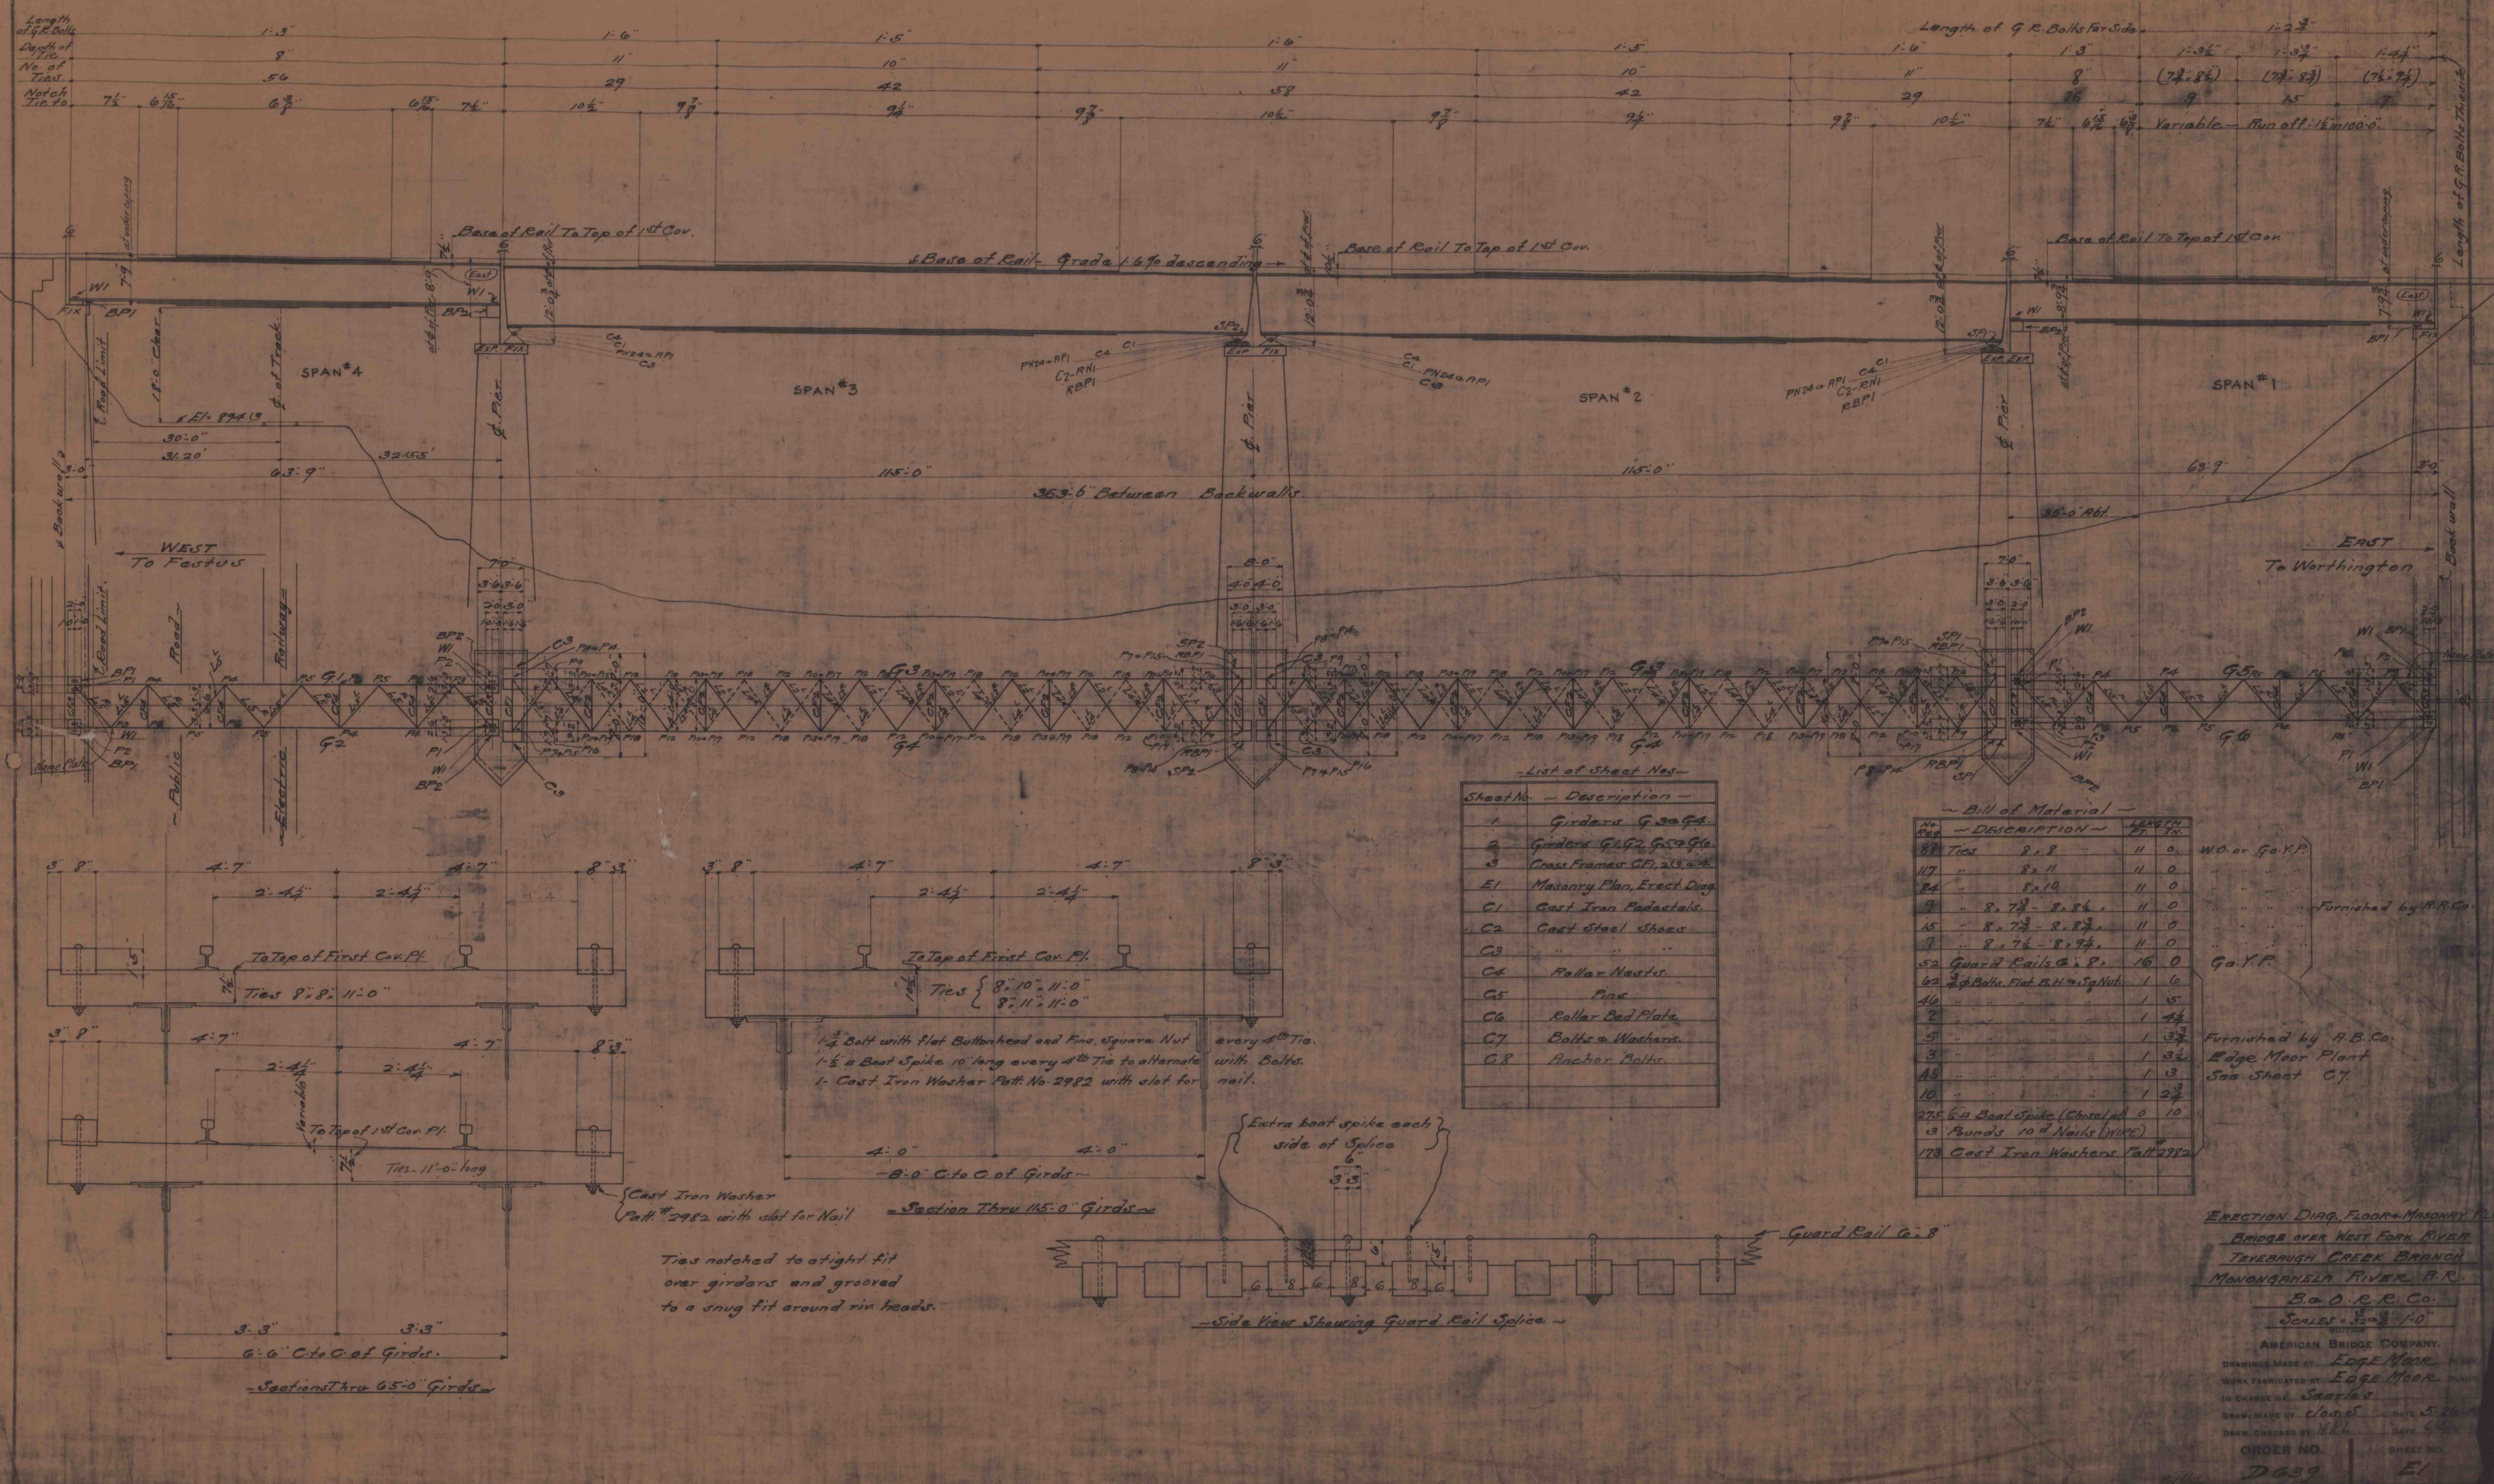

List of Sheet Nos.


Sheet No.	Description
1	Girders G-30 G-4
2	Girders G-4 G-5 G-6 G-7
3	Cross Frames CF-1 CF-2 CF-3
E1	Masonry Plan, Erect Diag.
C1	Cast Iron Pedastals
C2	Cast Steel Shoes
C3	"
C4	Roller Nests
C5	Flax
C6	Roller Bed Plate
C7	Bolts & Washers
C8	Anchor Bolts

Bill of Material

No.	DESCRIPTION	LENGTH	UNIT
87	Ties 8x8	11	0
117	" 8x11	11	0
84	" 8x10	11	0
9	" 8x7 1/2 - 8x8 1/2	11	0
15	" 8x7 1/2 - 8x8 1/2	11	0
7	" 8x7 1/2 - 8x8 1/2	11	0
52	Guard Rails G-1 R-1	16	0
62	2x6 Bolts Flat R.H. Sp Nut	1	6
40	"	1	5
2	"	1	4 1/2
5	"	1	3 1/2
3	"	1	3 1/2
15	"	1	3
10	"	1	2 1/2
275	5/8 Bolt Spike (Chisel pt)	0	10
13	Bands 10" Neils (WIRE)		
178	Cast Iron Washers Pat 2982		

W.O. or G.O.Y.P.
Furnished by R.B.Co.
G.O.Y.P.
Furnished by R.B.Co.
Edge Moor Plant
See Sheet C7.

Section Thru 115'-0" Girders

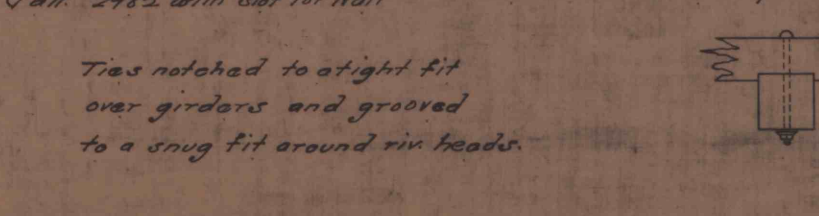

Section Thru 65'-0" Girders



Side View Showing Guard Rail Splice



ERECTION DIAG. FLOOR & MASONRY PLAN
BRIDGE OVER WEST FORK RIVER
TRIEBNAUGH CREEK BRANCH
MANONGANELA RIVER R.R.
B.O.R.R. Co.
Scale 1/8" = 1'-0"
AMERICAN BRIDGE COMPANY.
DRAWING MADE AT EDGE MOOR
WORK FABRICATED AT EDGE MOOR
IN CHARGE OF SEAPLANS
DRAWN BY CLOVIS
CHECKED BY H.H.
ORDER NO. D639
SHEET NO. E1