


4A

4

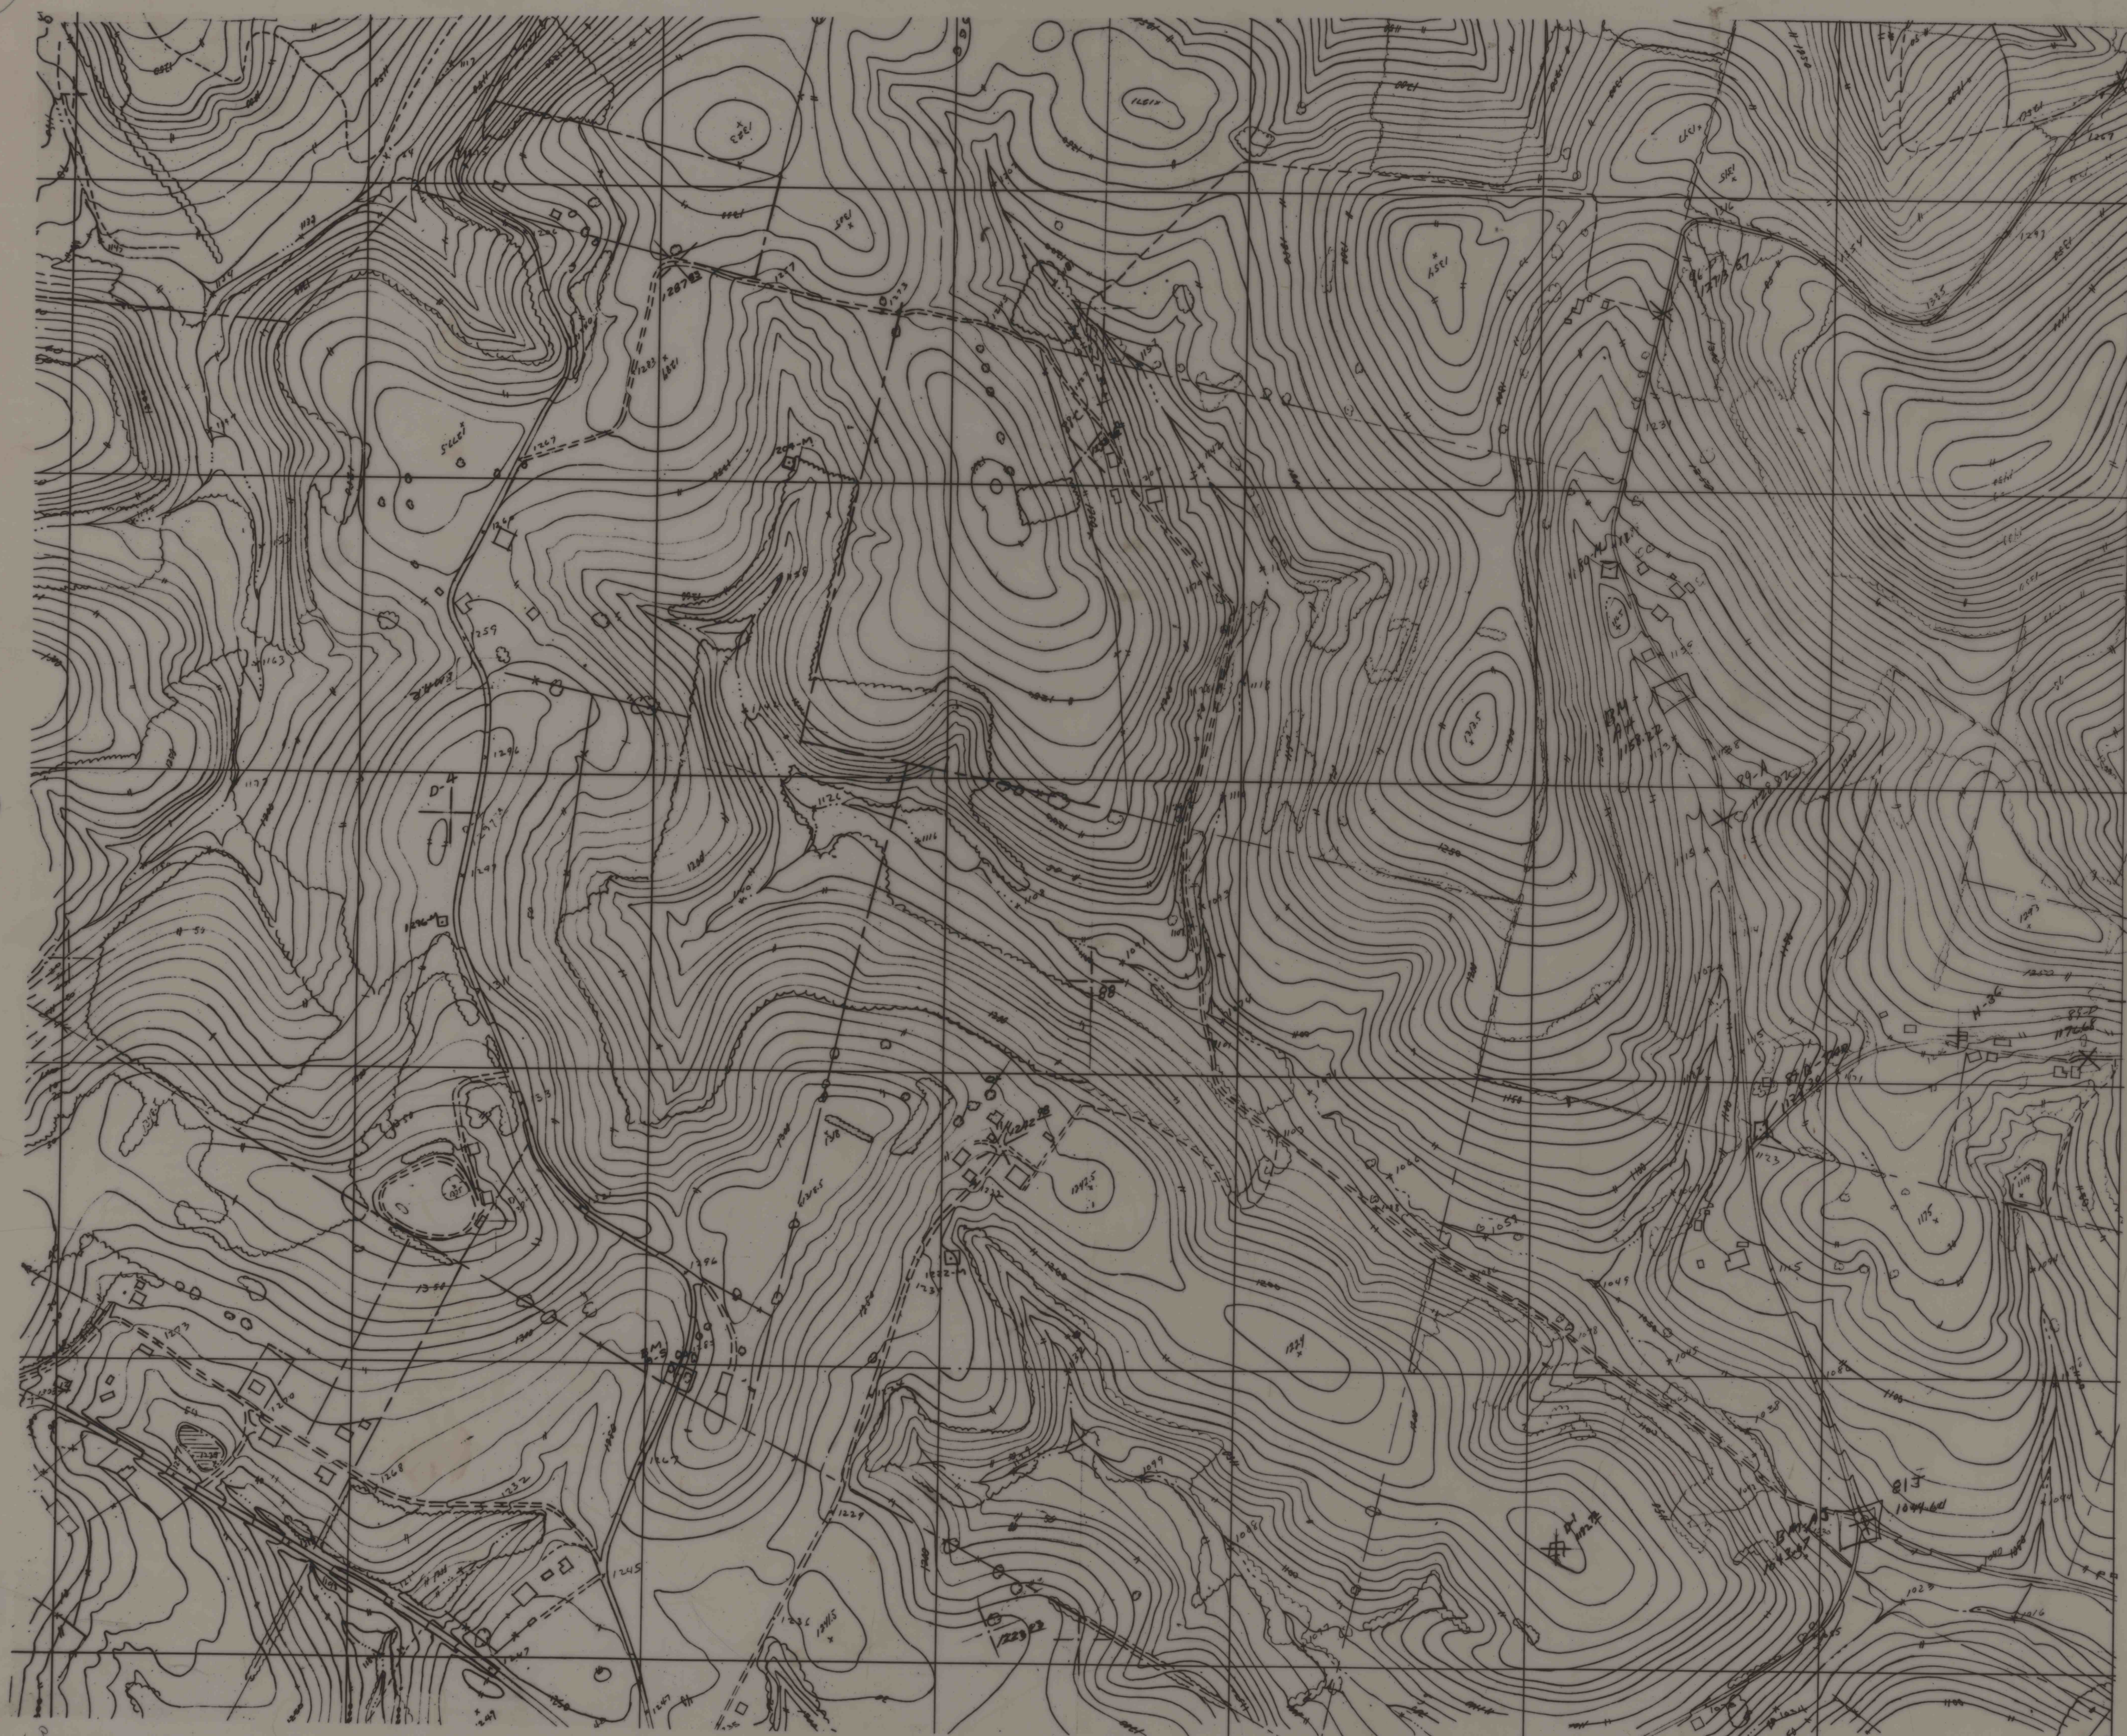

N 6000

N 5000

N 4000

N 3000

N 2000

N 1000

SHEET NO 4-A
D.M.A.S. # 14040
722552D-35