

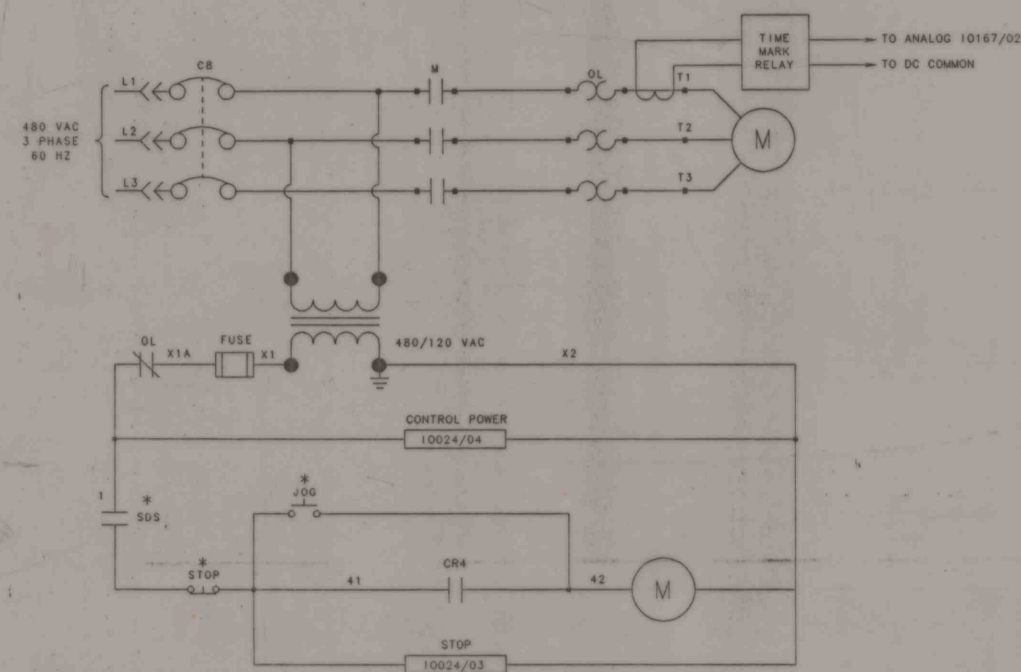


UNIT	DESCRIPTION	HP	MCC
221A	OIL PUMP #1	125	

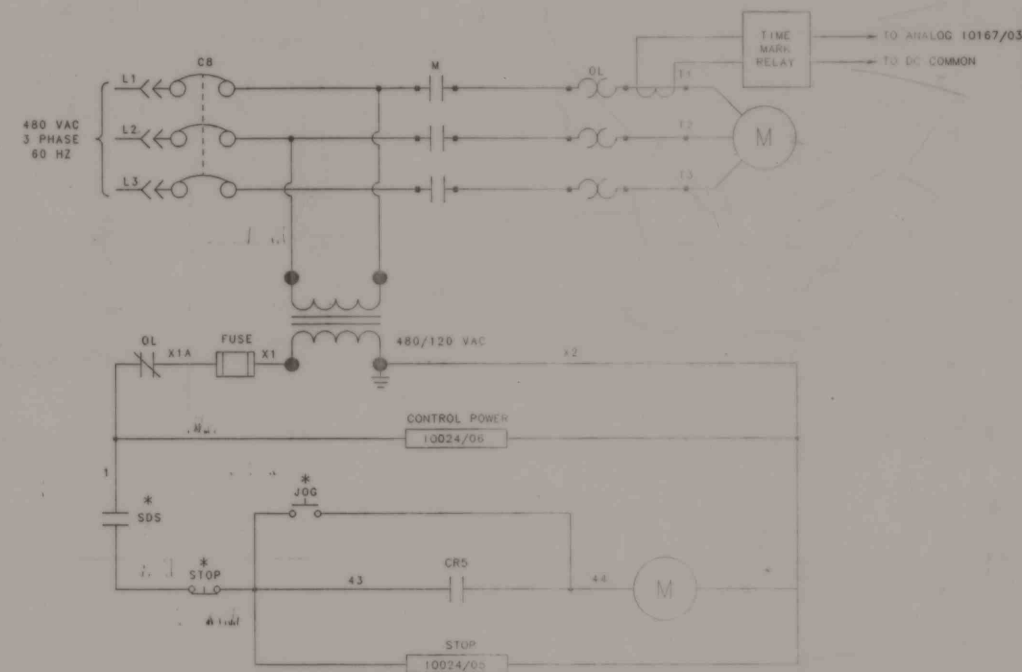

UNIT	DESCRIPTION	HP	MCC
221B	OIL PUMP #2	125	

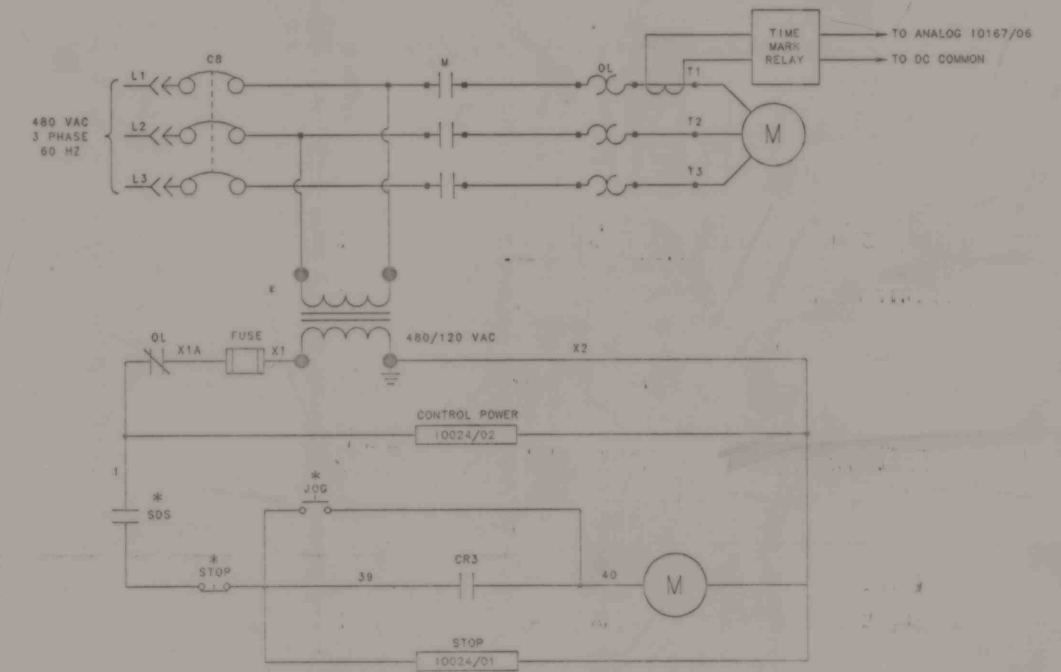

UNIT	DESCRIPTION	HP	MCC
218	COMBUSTION FAN	50	

	DRAWN BY	RAH	DATE	06/09/93	ROCHESTER & PITTSBURGH COAL CO.	NO. SHEETS THIS PROJECT	SCALE	NONE	PROJECT NO.	92-167
	DESIGNED BY		DATE		KEYSTONE COAL MINING CORP.		DRAWING NO.	FILE NO.		
	CHECKED BY		DATE		PREPARATION PLANT MODIFICATIONS		EL-9	92-167-009		
	APPROVED BY		DATE		ELECTRICAL SCHEMATIC					

IMAPS # 14148