




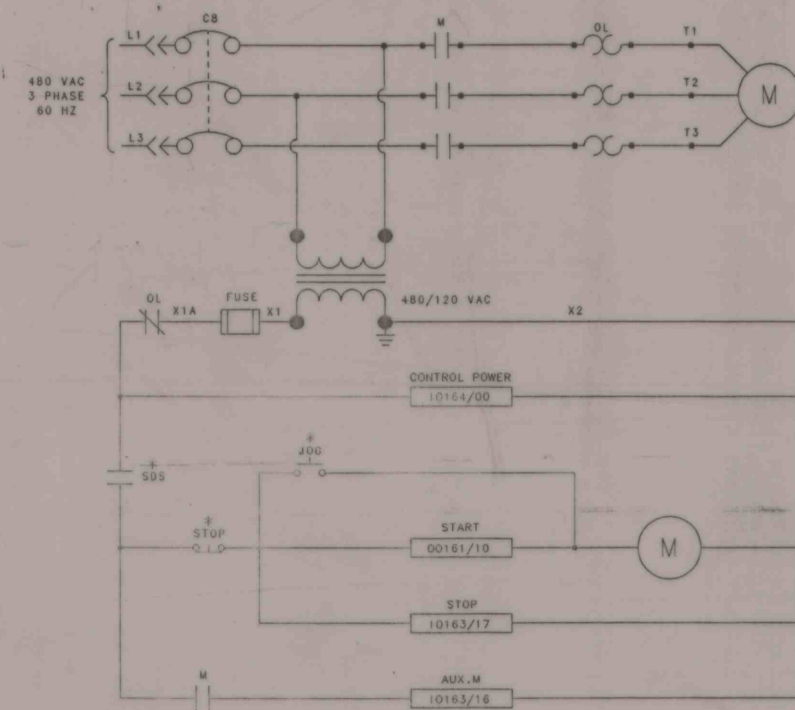

UNIT	DESCRIPTION	HP	MCC
204E	FILTER FILTRATE PUMP	10	

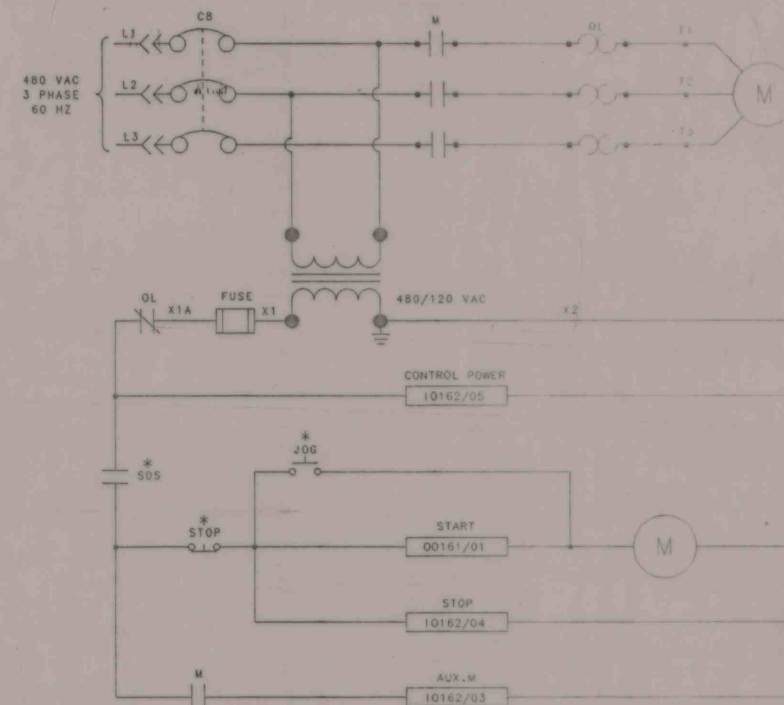

UNIT	DESCRIPTION	HP	MCC
205	FILTER DRAIN PUMP		

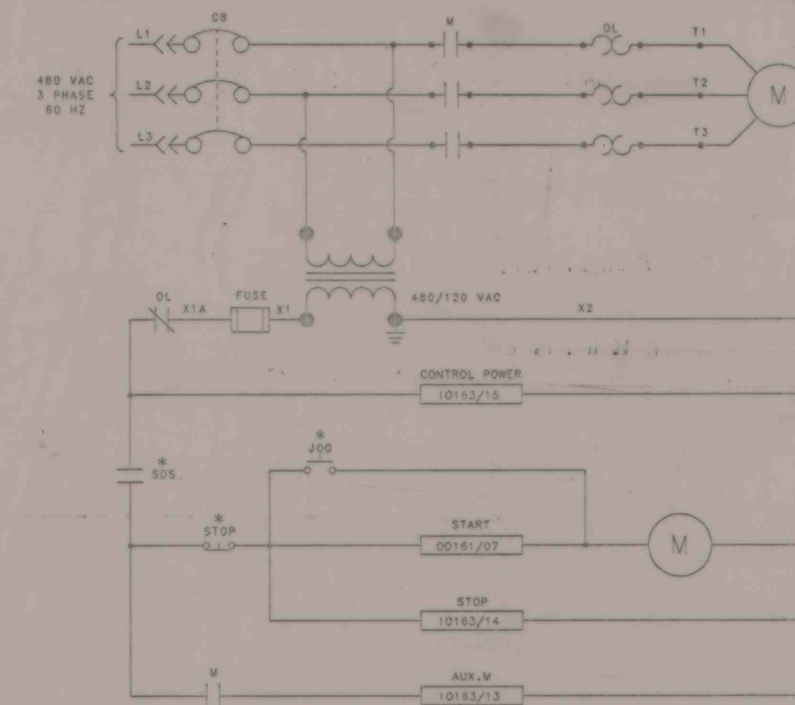

UNIT	DESCRIPTION	HP	MCC
204D	FILTER SEALING WATER	5	

	DRAWN BY	RAH	DATE	10/28/93	ROCHESTER & PITTSBURGH COAL CO.	NO. 2805 THIS PROJECT	SCALE	PROJECT NO.
	DESIGNED BY		DATE		KEYSTONE COAL MINING CORP.		NONE	92-167
	CHECKED BY		DATE		PREPARATION PLANT MODIFICATIONS		DRAWING NO.	FILE NO.
	APPROVED BY		DATE		ELECTRICAL SCHEMATIC		EL-6	92-167-006

IMAPS# 14149