



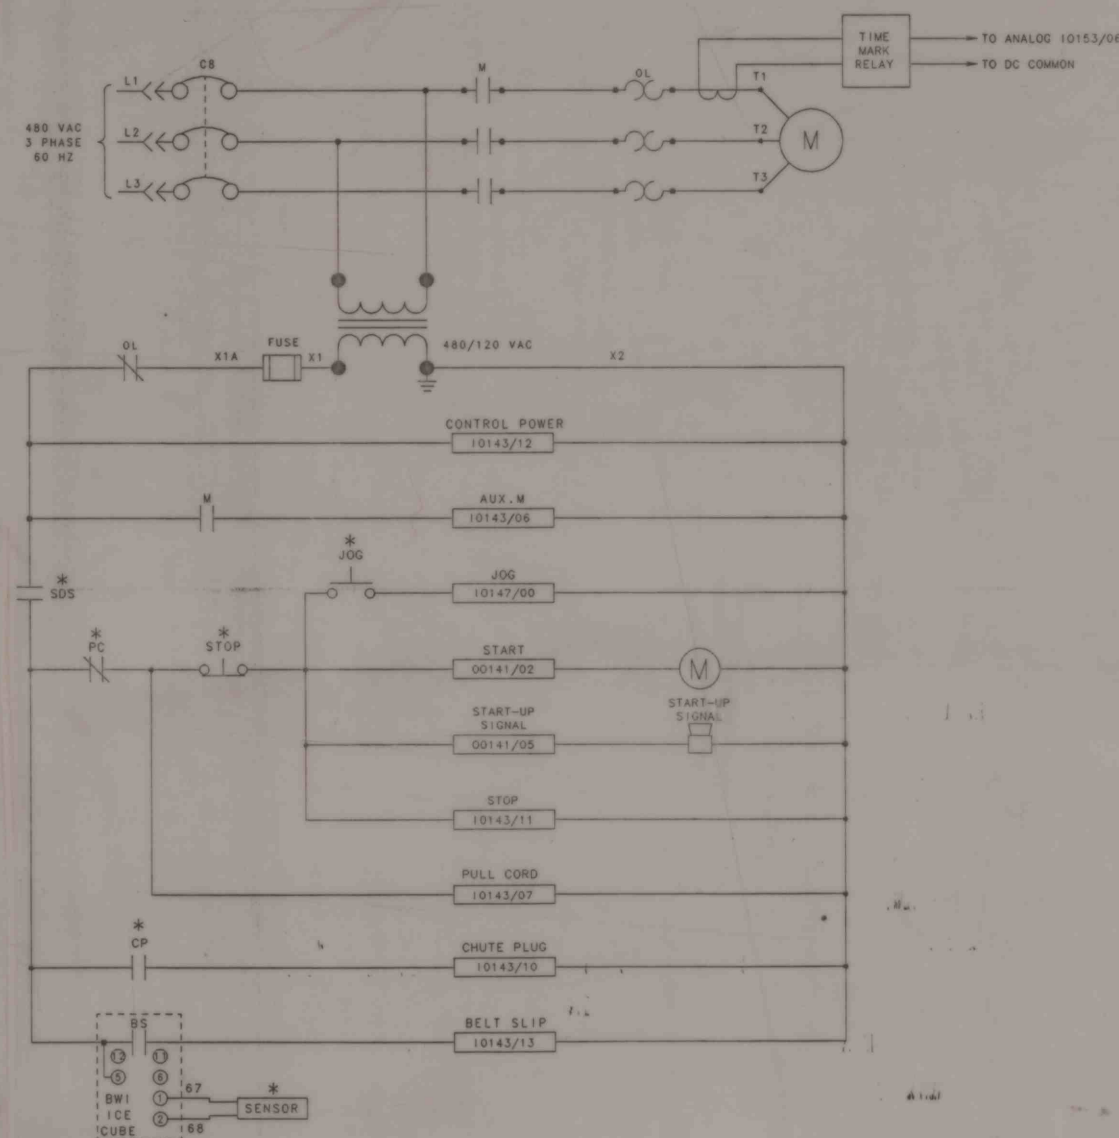

UNIT	DESCRIPTION	HP	MCC
210	CONVEYOR#26	20	

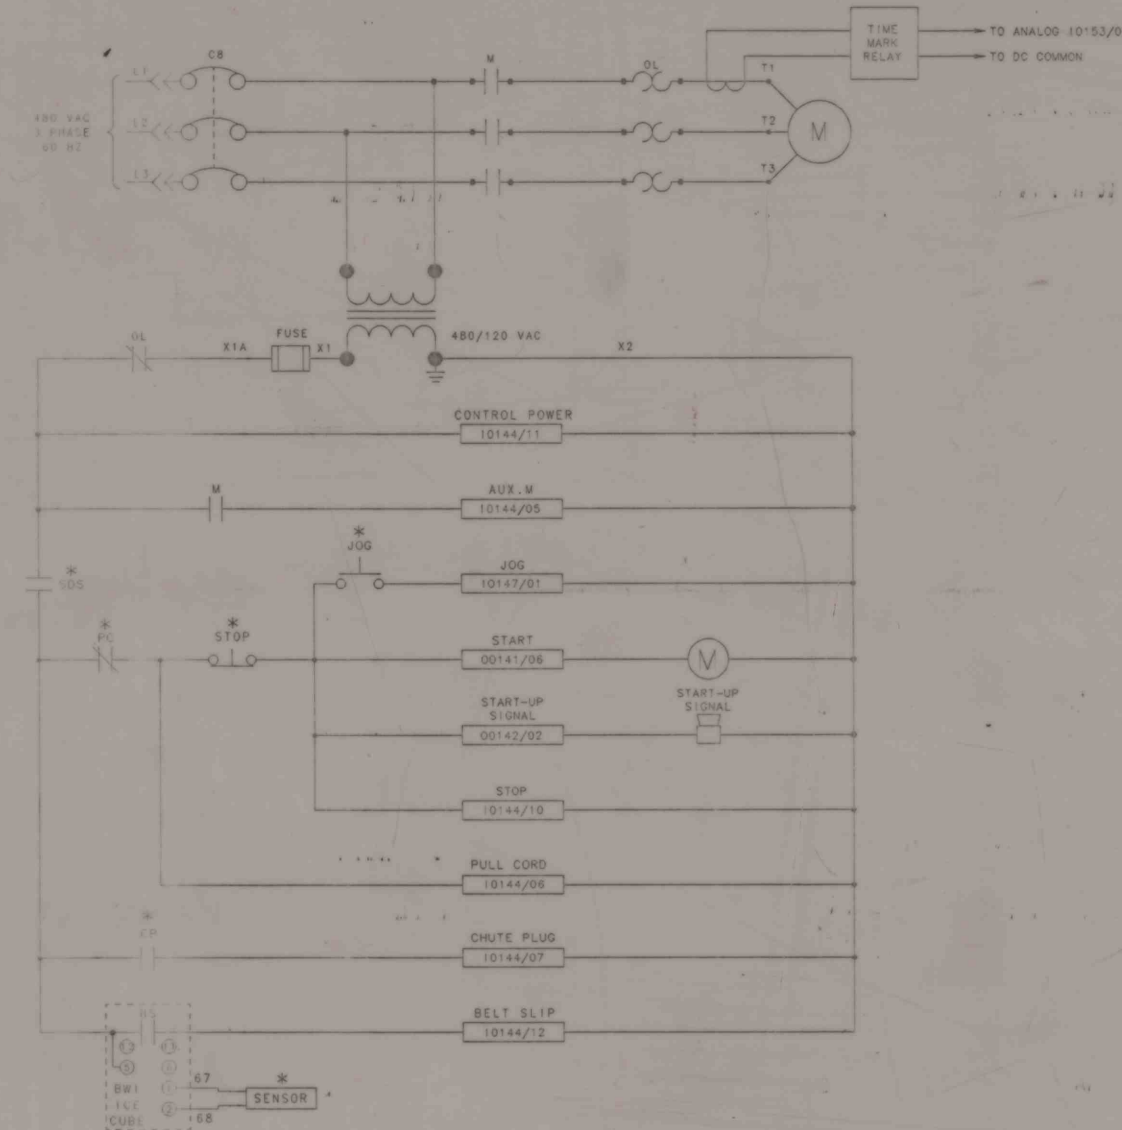

UNIT	DESCRIPTION	HP	MCC
227	CONVEYOR#27	20	

	DRAWN BY	RAH	DATE	10/28/93	ROCHESTER & PITTSBURGH COAL CO.	REL. THIS PROJECT NONE	SCALE	NONE	PROJECT NO.	92-167
	DESIGNED BY		DATE		KEYSTONE COAL MINING CORP.		DRAWING NO.	FILE NO.		
	CHECKED BY		DATE		PREPARATION PLANT MODIFICATIONS					
	APPROVED BY		DATE		CONVEYOR'S #26 & #27					

IMAPS # 14150