



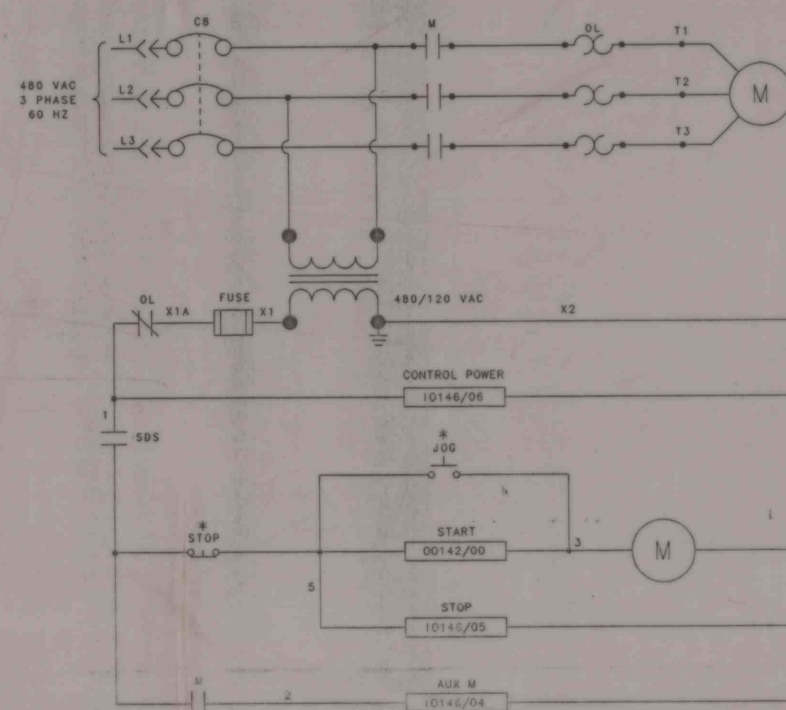

UNIT	DESCRIPTION	HP	MCC
215A	SCRUBBER I.D. FAN #1	5	

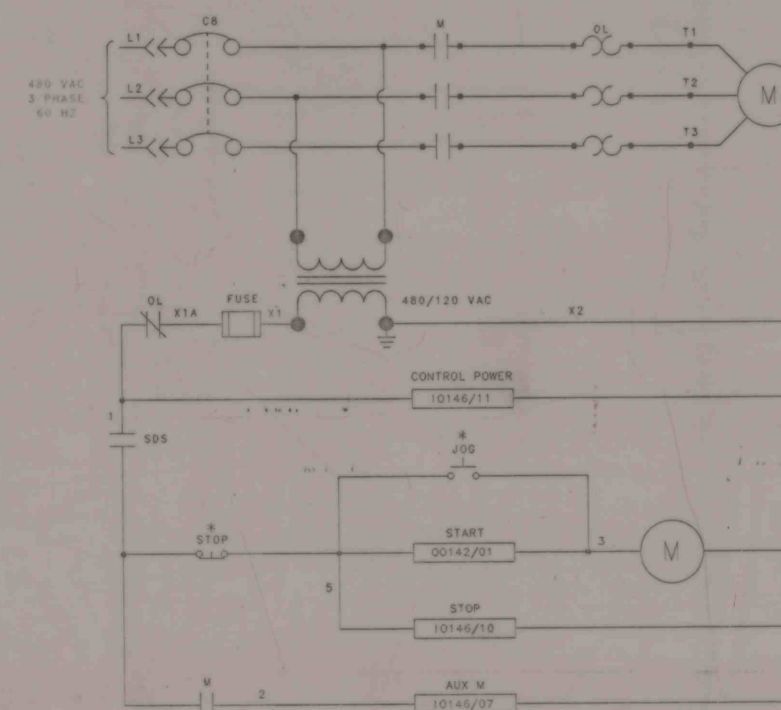

UNIT	DESCRIPTION	HP	MCC
215B	SCRUBBER I.D. FAN #2	5	

	DRAWN BY	RAH	DATE	10/28/93	ROCHESTER & PITTSBURGH COAL CO.	NO. SHEET	1	SCALE	NONE	PROJECT NO.	92-187
	DESIGNED BY		DATE		KEYSTONE COAL MINING CORP.	DATE		DRAWING NO.	EL-13	FILE NO.	92-187-013
	CHECKED BY		DATE		PREPARATION PLANT MODIFICATIONS						
	APPROVED BY		DATE		ELECTRICAL SCHEMATIC						

IMAPS #
14/51