
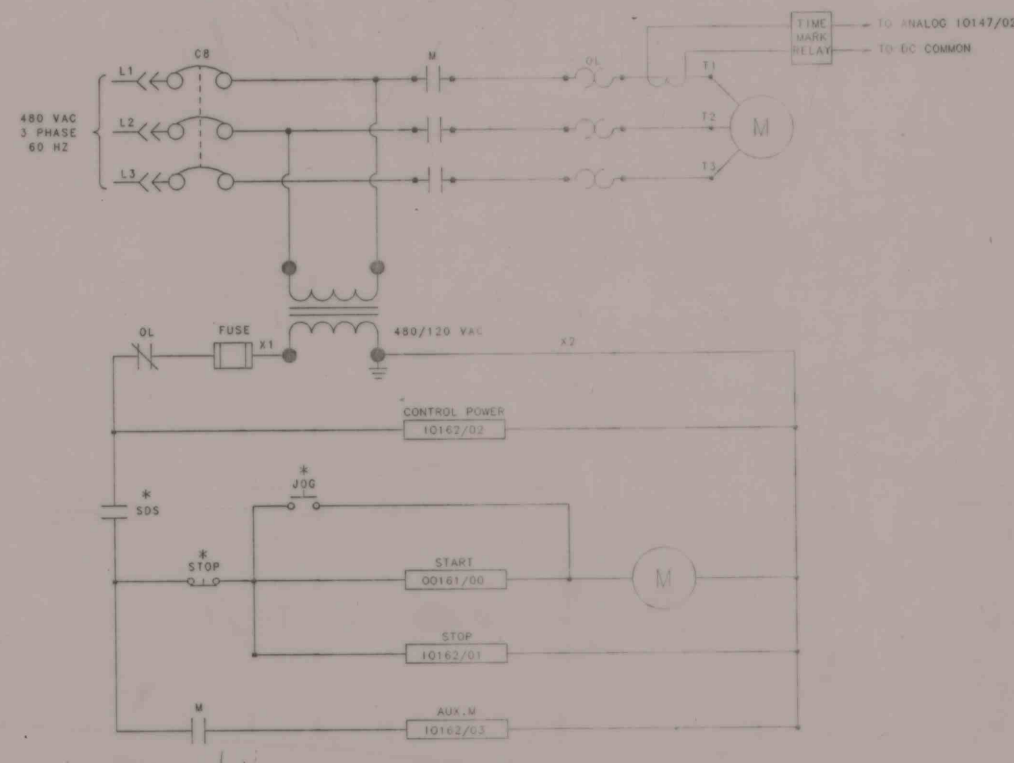


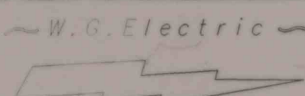

UNIT	DESCRIPTION	HP	NCD
201	FILTER FEED PUMP	60	

	DRAWN BY	RAH	DATE	10/28/93	ROCHESTER & PITTSBURGH COAL CO.	NO. SHEETS	NONE	PROJECT NO.	92-167
	DESIGNED BY		DATE		KEYSTONE COAL MINING CORP.	PROJECT		DRAWING NO.	FILE NO.
	CHECKED BY		DATE		PREPARATION PLANT MODIFICATIONS			EL-3	92-167-003
	APPROVED BY		DATE		ELECTRICAL SCHEMATIC				