


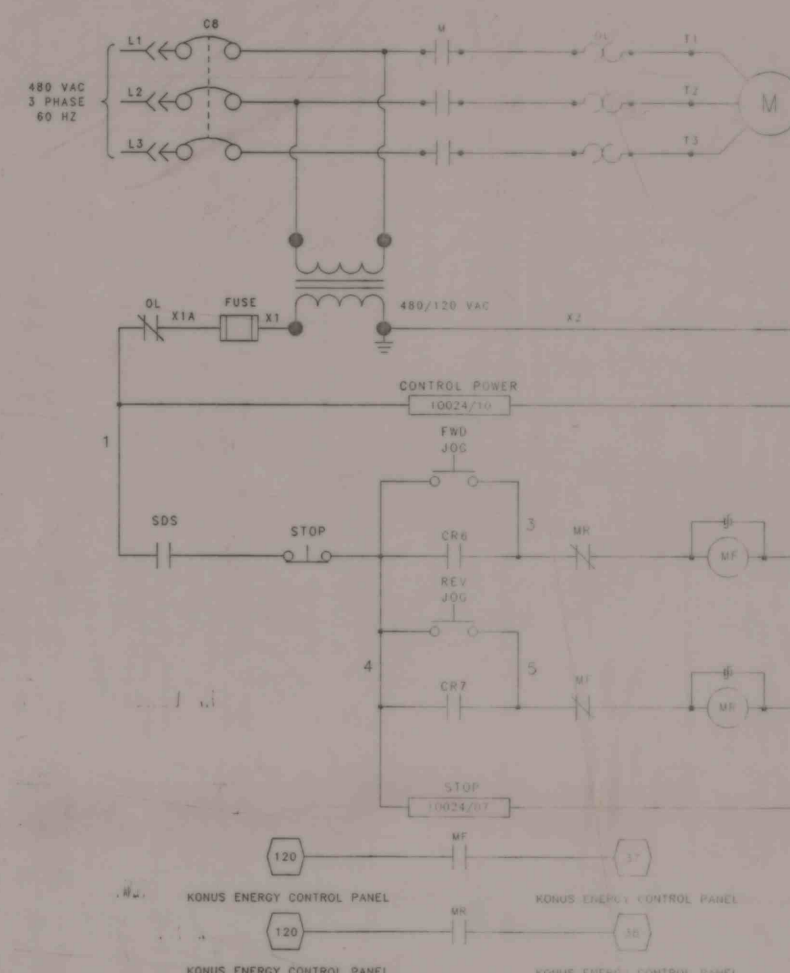

UNIT	DESCRIPTION	HP	MCC
222	HOLDING TANK FILL AND DRAIN PUMP	2	

	DRAWN BY	RAH	DATE	10/28/93	ROCHESTER & PITTSBURGH COAL CO.	NO. THIS PROJECT SCALE PROJECT NO.
	DESIGNED BY		DATE		KEYSTONE COAL MINING CORP.	
	CHECKED BY		DATE		PREPARATION PLANT MODIFICATIONS	
	APPROVED BY		DATE		ELECTRICAL SCHEMATIC	
					EL-10	92-167-010

IMPS# 14157