



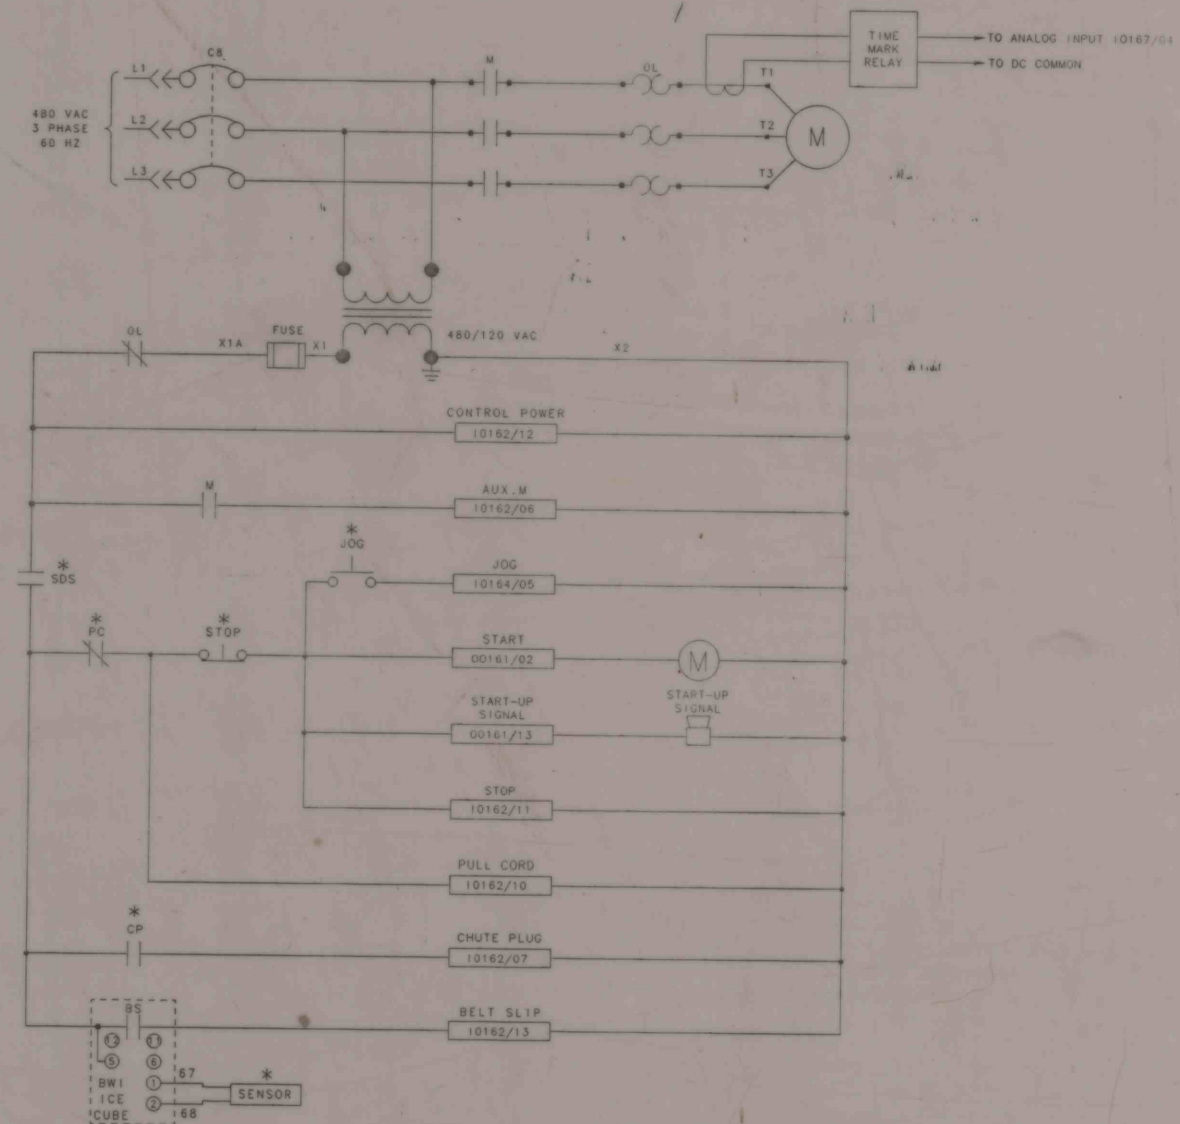

UNIT	DESCRIPTION	HP	MCC
207	CONVEYOR#24	15	

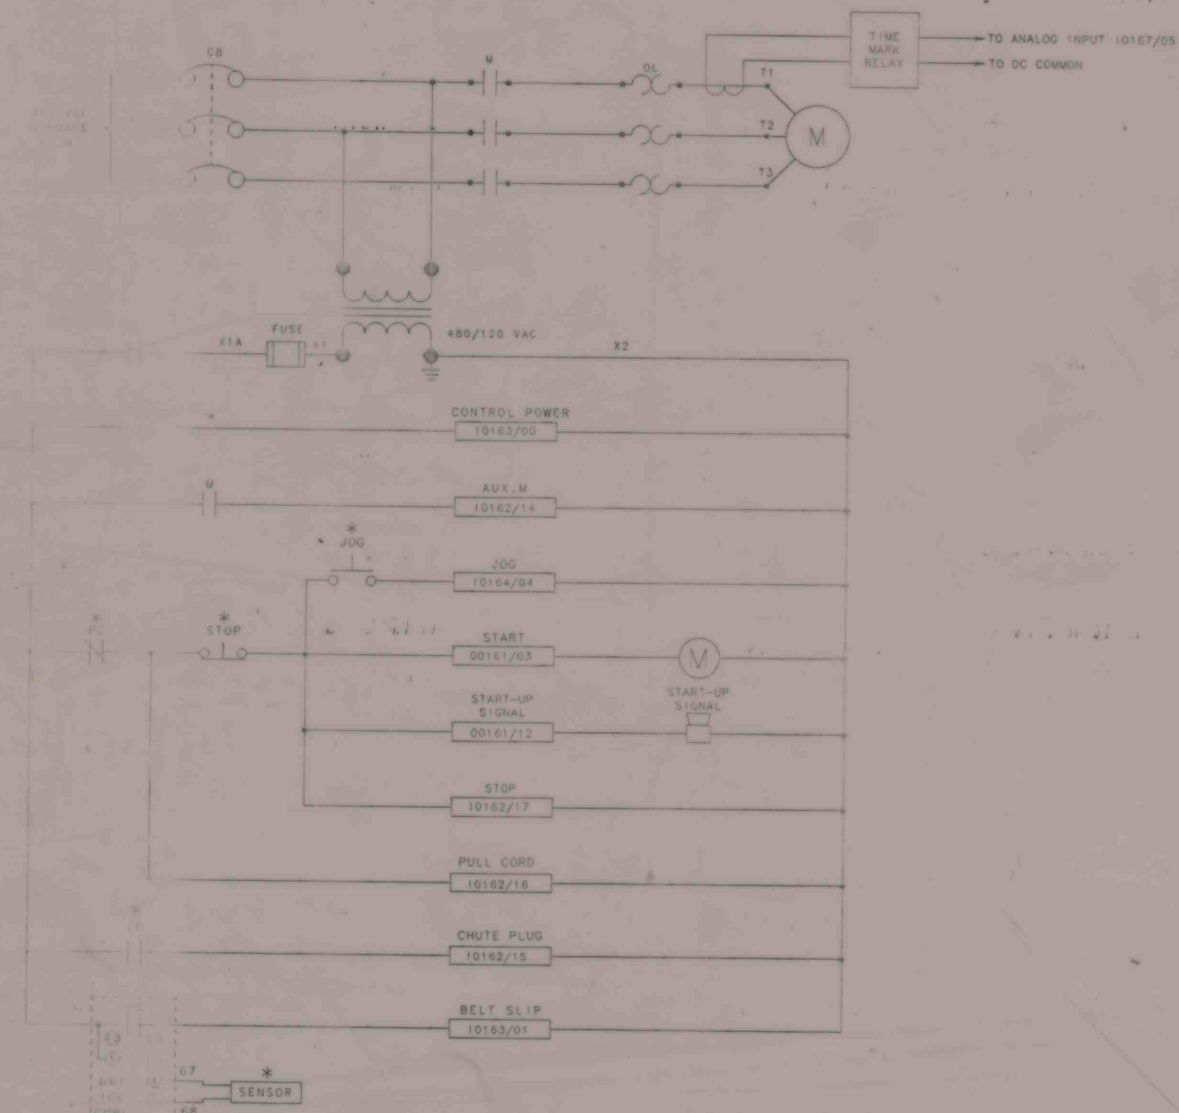

UNIT	DESCRIPTION	HP	MCC
208	CONVEYOR#25	15	

W.G. Electric	DRAWN BY	RAM	DATE	10/28/93	ROCHESTER & PITTSBURGH COAL CO.	SCALE	PROJECT NO.
	DESIGNED BY		DATE		KEYSTONE COAL MINING CORP. #24 & #25	NONE	92-167
	CHECKED BY		DATE		PREPARATION PLANT MODIFICATIONS	DRAWING NO.	FILE NO.
	APPROVED BY		DATE		CONVEYOR'S #24 & #25	EL-1	92-167-001

IMAPS # 14160