




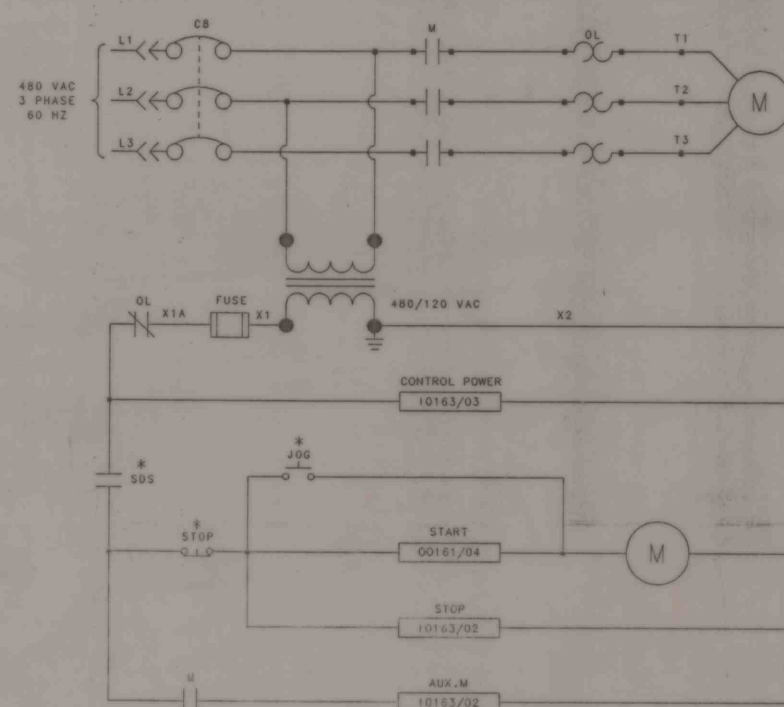

UNIT	DESCRIPTION	HP	MCC
204A	VACUUM FILTER #2 DRIVE	10	

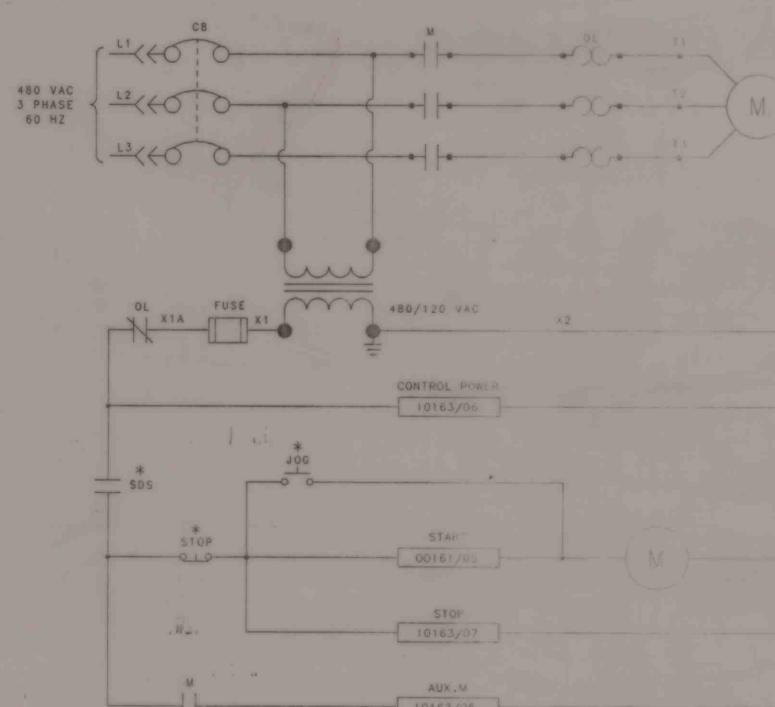

UNIT	DESCRIPTION	HP	MCC
204B	VACUUM FILTER #2 AGITATOR	10	

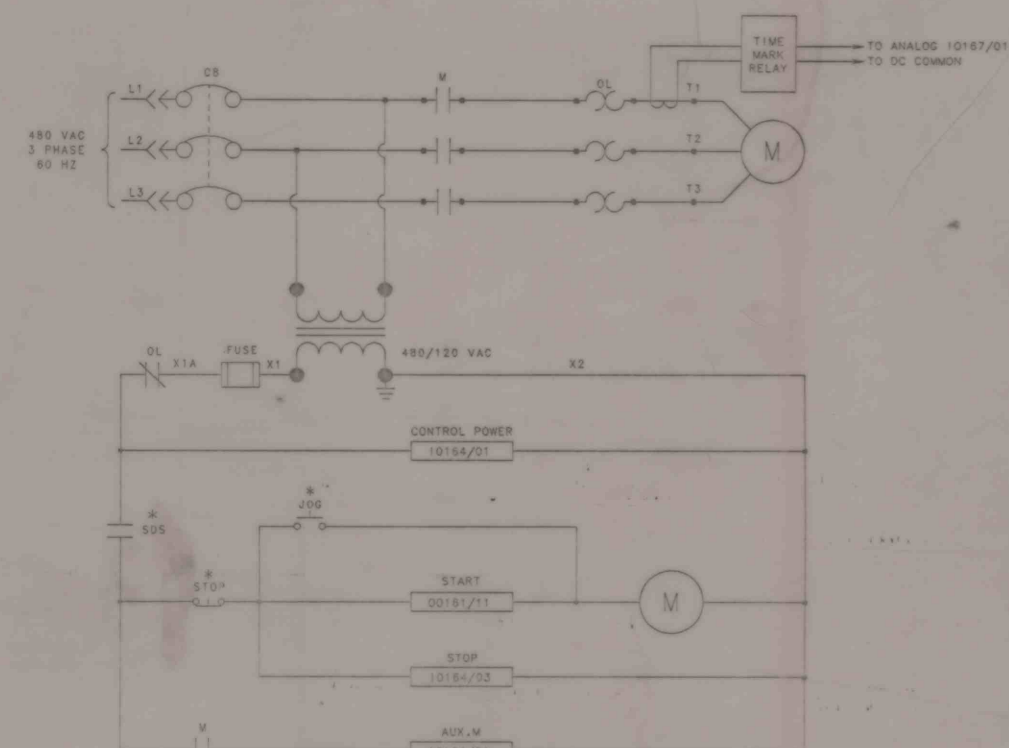

UNIT	DESCRIPTION	HP	MCC
204F	VACUUM FILTER #2 BLOWER	30	

	DRAWN BY	RAH	DATE	06/14/93	ROCHESTER & PITTSBURGH COAL CO.	NO. SHEETS THIS PROJECT	SCALE	NONE	PROJECT NO.	92-167
	DESIGNED BY		DATE		KEYSTONE COAL MINING CORP.		DRAWING NO.	EL-4	FILE NO.	92-167-004
	CHECKED BY		DATE		PREPARATION PLANT MODIFICATIONS					
	APPROVED BY		DATE		ELECTRICAL SCHEMATIC					

IMAPS# 14161