




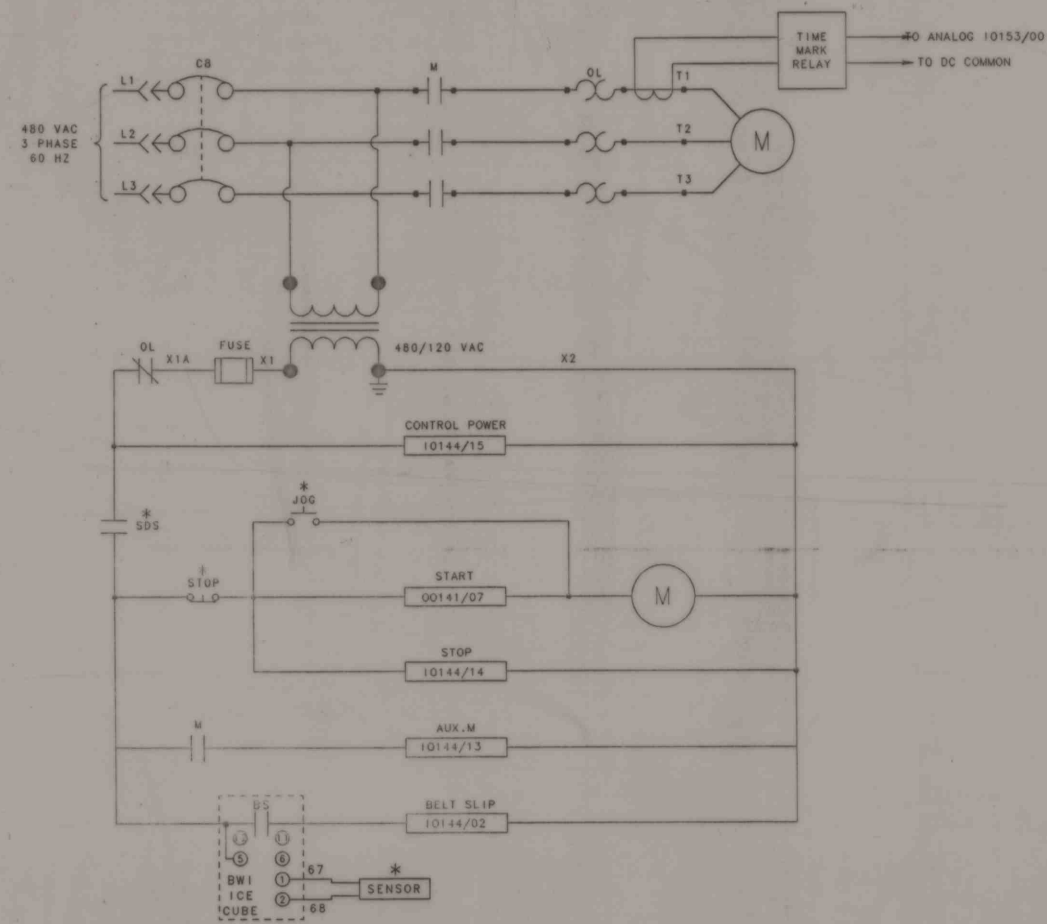

UNIT	DESCRIPTION	HP	MCC
211A	DRYER DRIVE #1 "A" MOTOR	30	

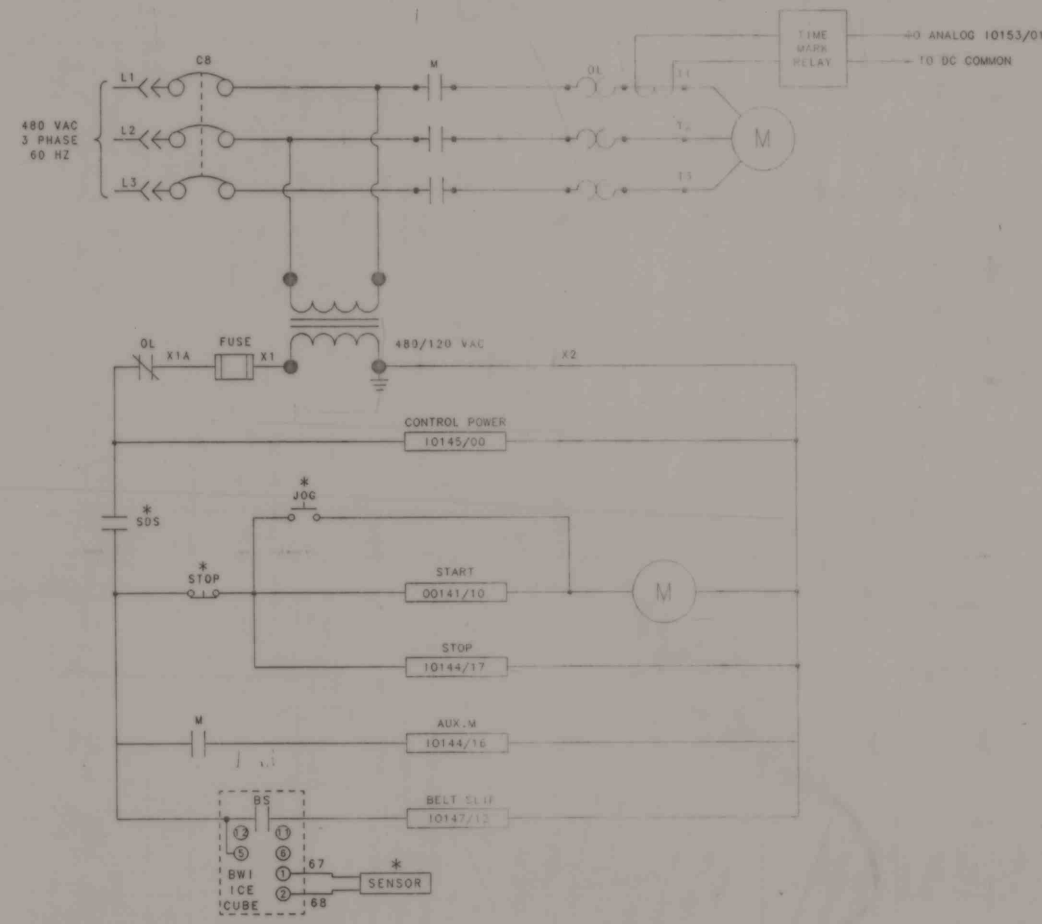

UNIT	DESCRIPTION	HP	MCC
211B	DRYER DRIVE #1 "B" MOTOR	30	

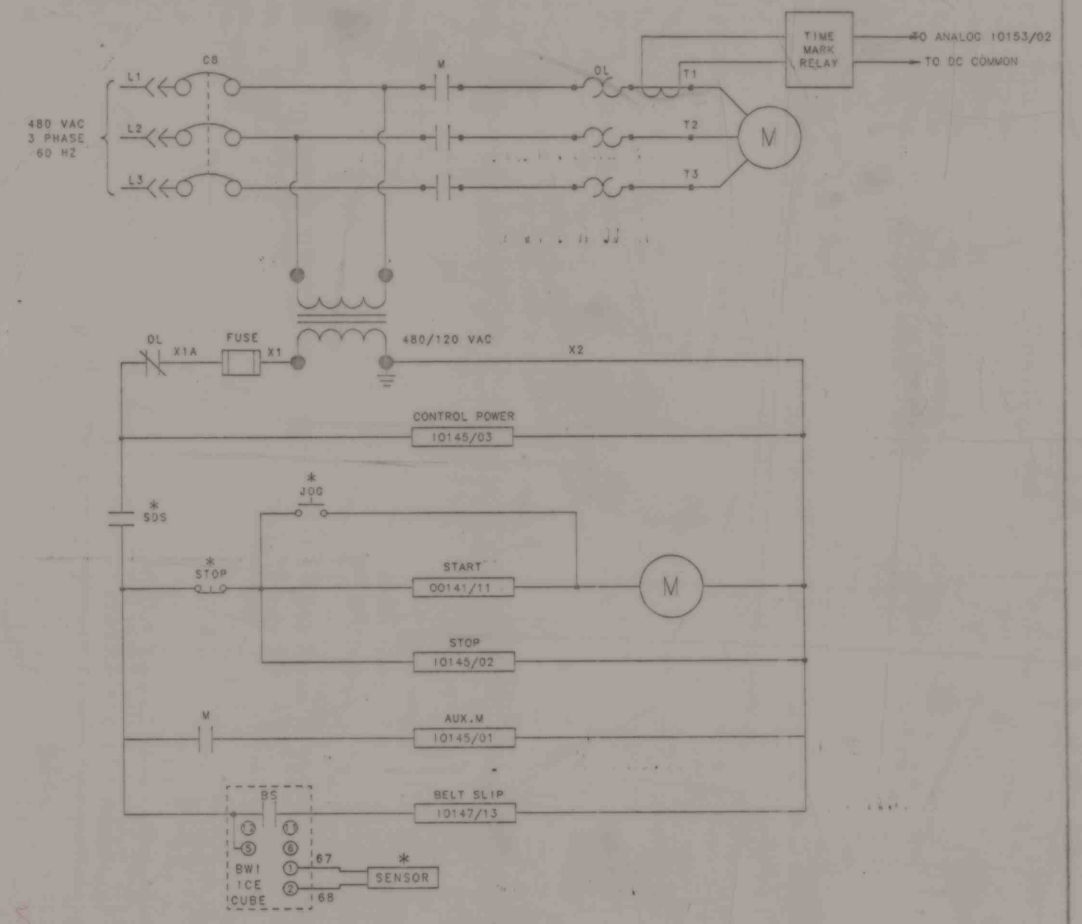

UNIT	DESCRIPTION	HP	MCC
211C	DRYER DRIVE #1 "C" MOTOR	30	

	DRAWN BY	RAH	DATE	10/28/93	ROCHESTER & PITTSBURGH COAL CO.	NO. DWGS. THIS PROJECT	SCALE	PROJECT NO.
	DESIGNED BY		DATE		KEYSTONE COAL MINING CORP.		NONE	92-167
	CHECKED BY		DATE		PREPARATION PLANT MODIFICATIONS		DRAWING NO.	FILE NO.
	APPROVED BY		DATE		ELECTRICAL SCHEMATIC		EL-5	92-167-005

IMAPS # 14164