




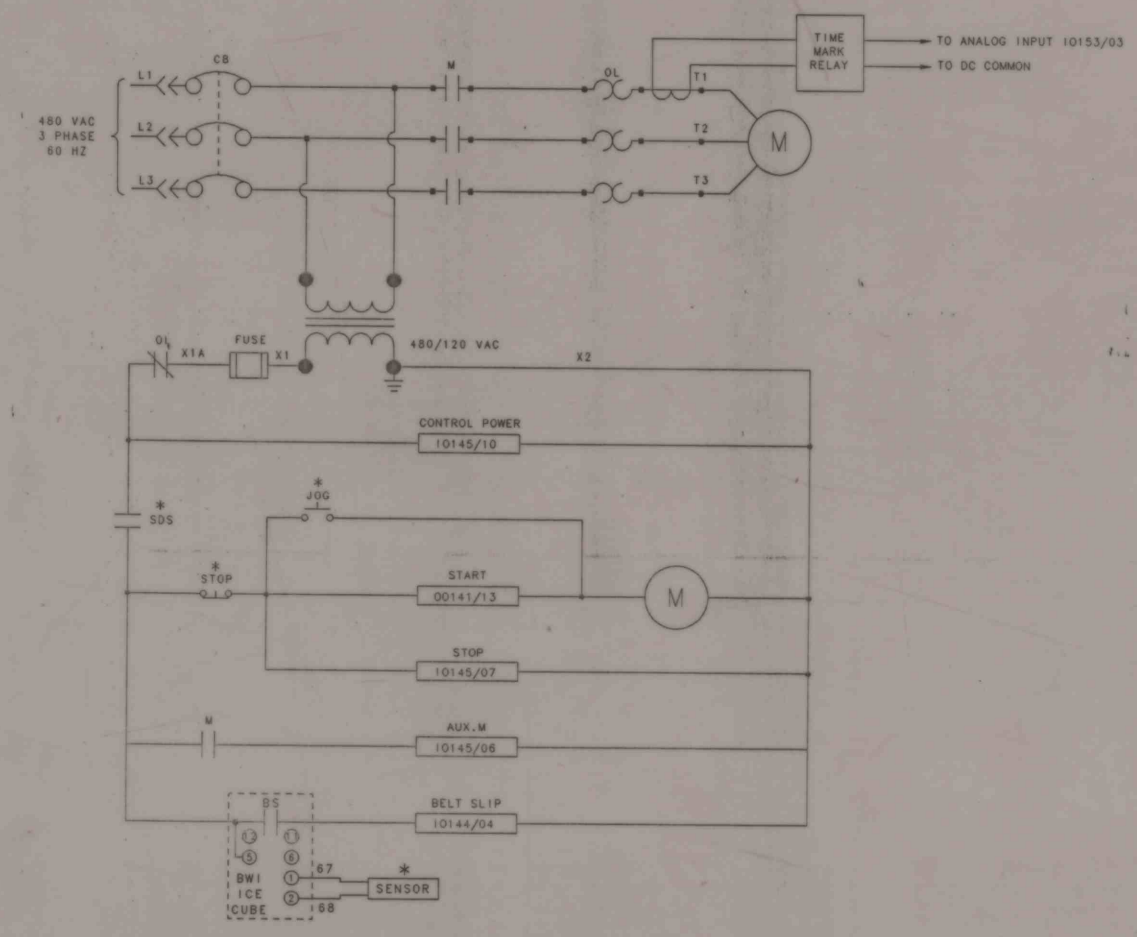

UNIT	DESCRIPTION	HP	MCC
212A	DRYER DRIVE #2 "A" MOTOR	30	

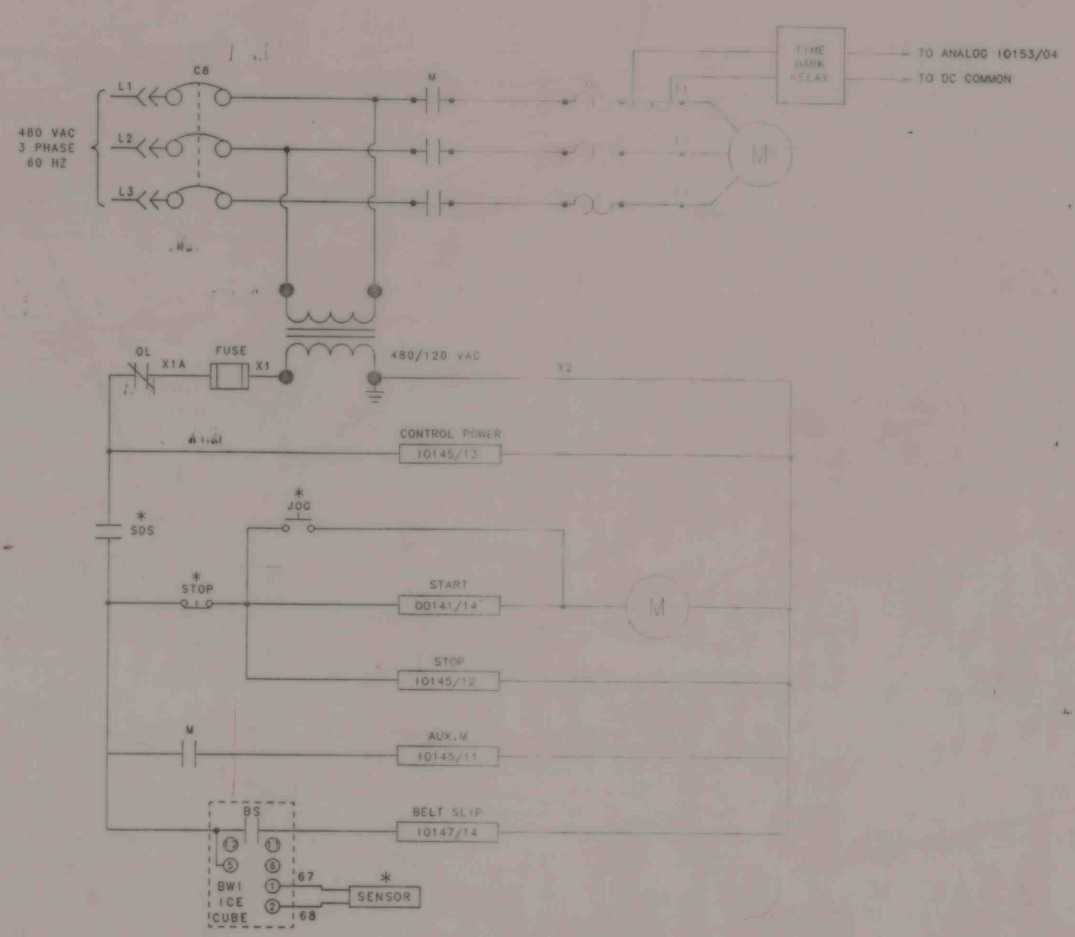

UNIT	DESCRIPTION	HP	MCC
212B	DRYER DRIVE #2 "B" MOTOR	30	

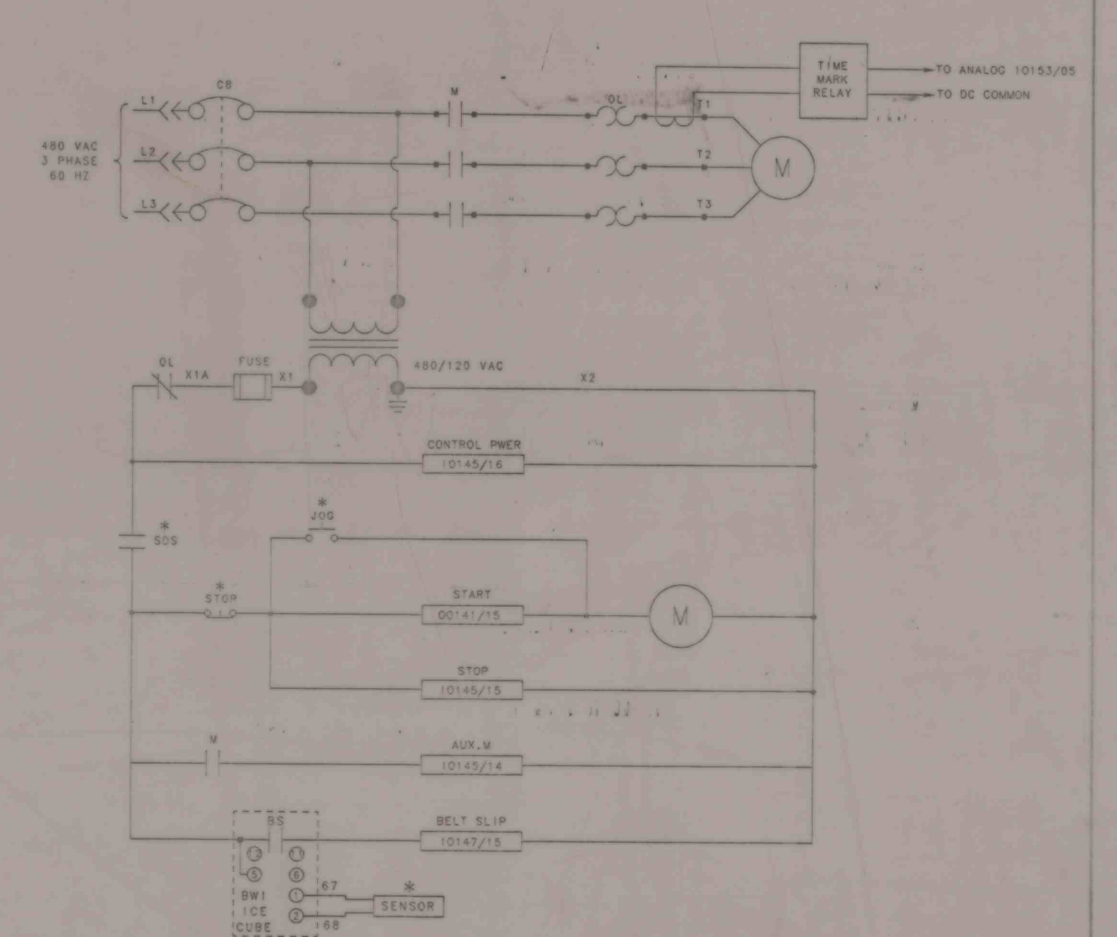

UNIT	DESCRIPTION	HP	MCC
212C	DRYER DRIVE #2 "C" MOTOR	30	

	DRAWN BY	RAH	DATE	10/28/93	ROCHESTER & PITTSBURGH COAL CO.	NO. SHEETS THIS PROJECT SCALE NONE PROJECT NO. 92-167	
	DESIGNED BY		DATE		KEYSTONE COAL MINING CORP.		
	CHECKED BY		DATE		PREPARATION PLANT MODIFICATIONS		
	APPROVED BY		DATE		ELECTRICAL SCHEMATIC		
						DRAWING NO.	FILE NO.
						EL-7	92-167-007

IMAPS # 14165