
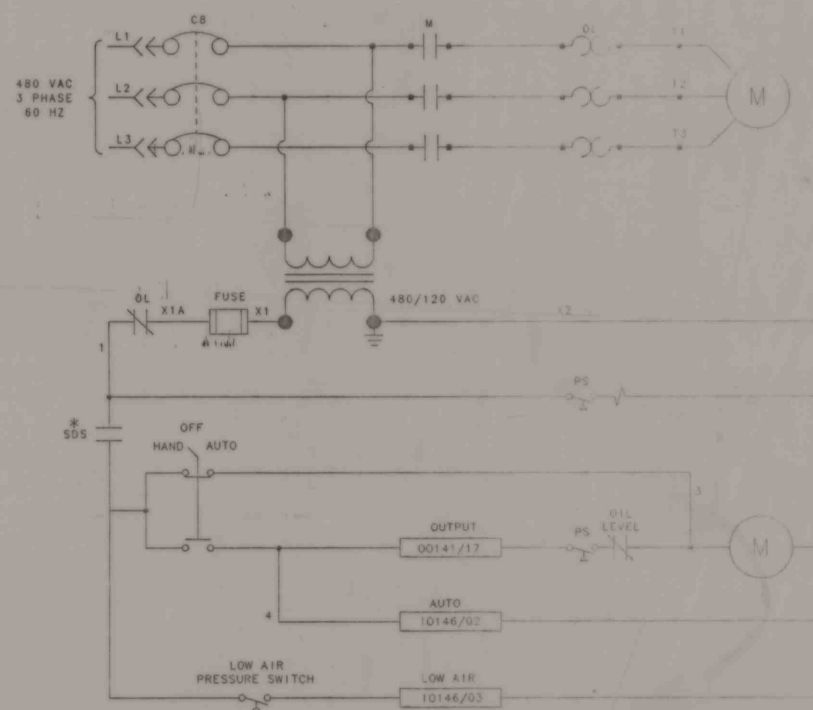


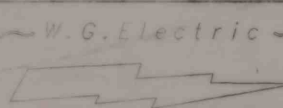

UNIT	DESCRIPTION	HP	MCC
213A	AIR COMPRESSOR	30	

	DRAWN BY	RAM	DATE	10/28/93	ROCHESTER & PITTSBURGH COAL CO.	NO. SHEETS	NONE	PROJECT NO.	92-167
	DESIGNED BY		DATE		KEYSTONE COAL MINING CORP.	PROJECT		FILE NO.	
	CHECKED BY		DATE		PREPARATION PLANT MODIFICATIONS				
	APPROVED BY		DATE		ELECTRICAL SCHEMATIC				

IMAPS# 14166