



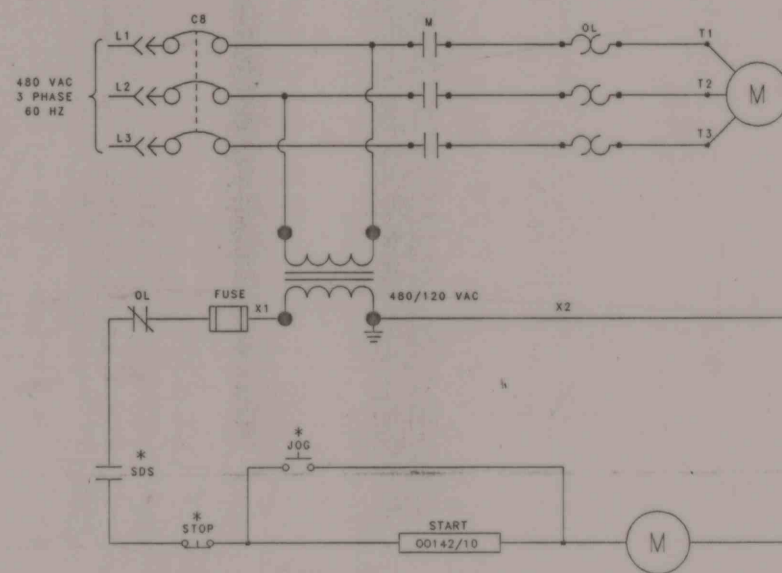

UNIT	DESCRIPTION	HP	MCC
	VIBRATOR 207		

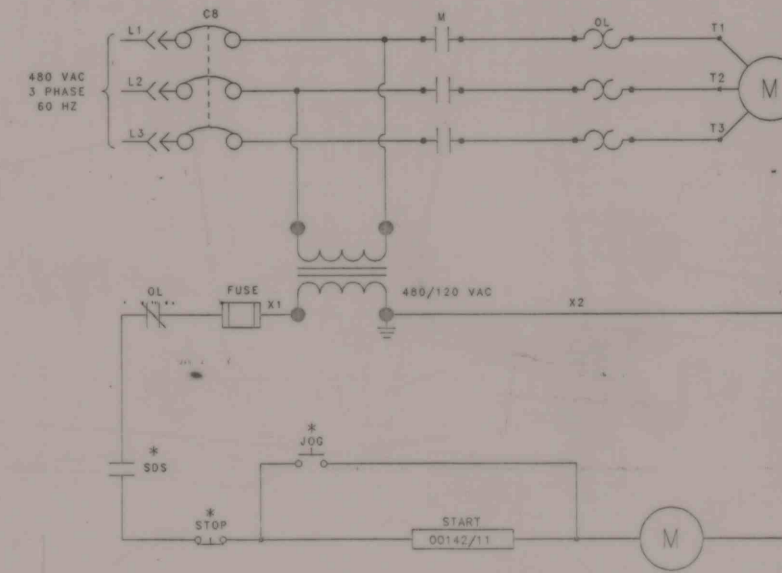

UNIT	DESCRIPTION	HP	MCC
	VIBRATOR 208		

	DRAWN BY	RAH	DATE	10/28/93	ROCHESTER & PITTSBURGH COAL CO.	NO. REV. THIS PROJECT	SCALE	PROJECT NO.
	DESIGNED BY		DATE		KEYSTONE COAL MINING CORP.		NONE	92-167
	CHECKED BY		DATE		PREPARATION PLANT MODIFICATIONS		DRAWING NO.	FILE NO.
	APPROVED BY		DATE		ELECTRICAL SCHEMATIC		EL-16	92-167-016

IMAPS# 14167