
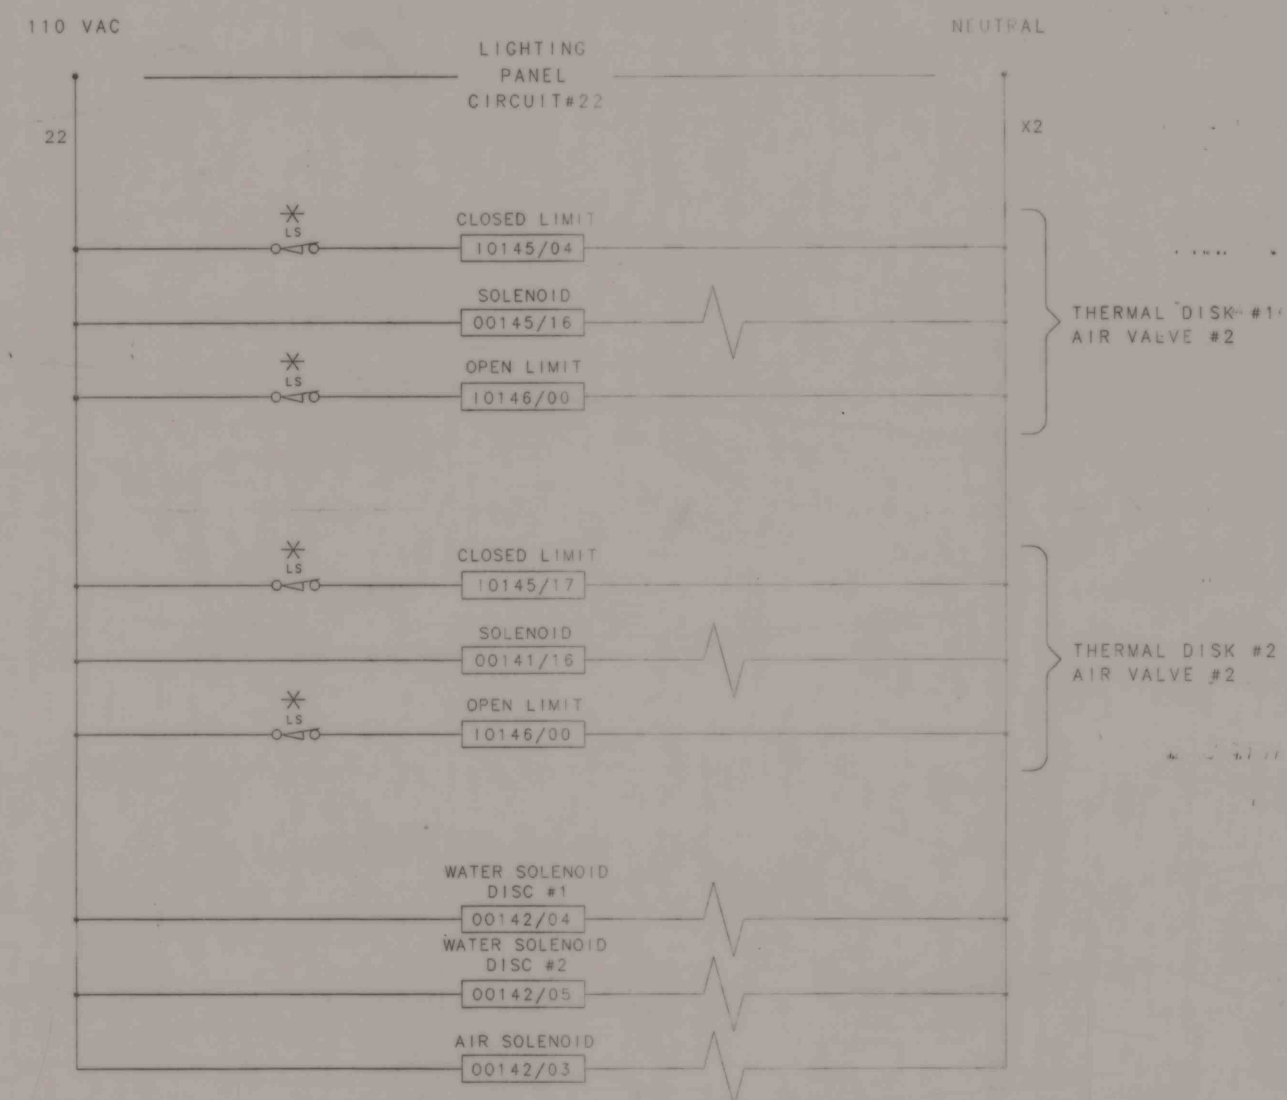


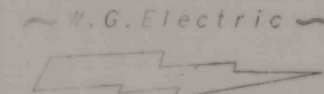

	DRAWN BY	RAM	DATE	10/28/93	ROCHESTER & PITTSBURGH COAL CO.	NO. ENGS. THIS PROJECT	SCALE	PROJECT NO.
	DESIGNED BY		DATE		KEYSTONE MINING CORP.		NONE	92-167
	CHECKED BY		DATE		PREPARATION PLANT		DRAWING NO.	FILE NO.
	APPROVED BY		DATE		ELECTRICAL SCHEMATIC		EL-15	92-167-015

IMAPS # 14/68