



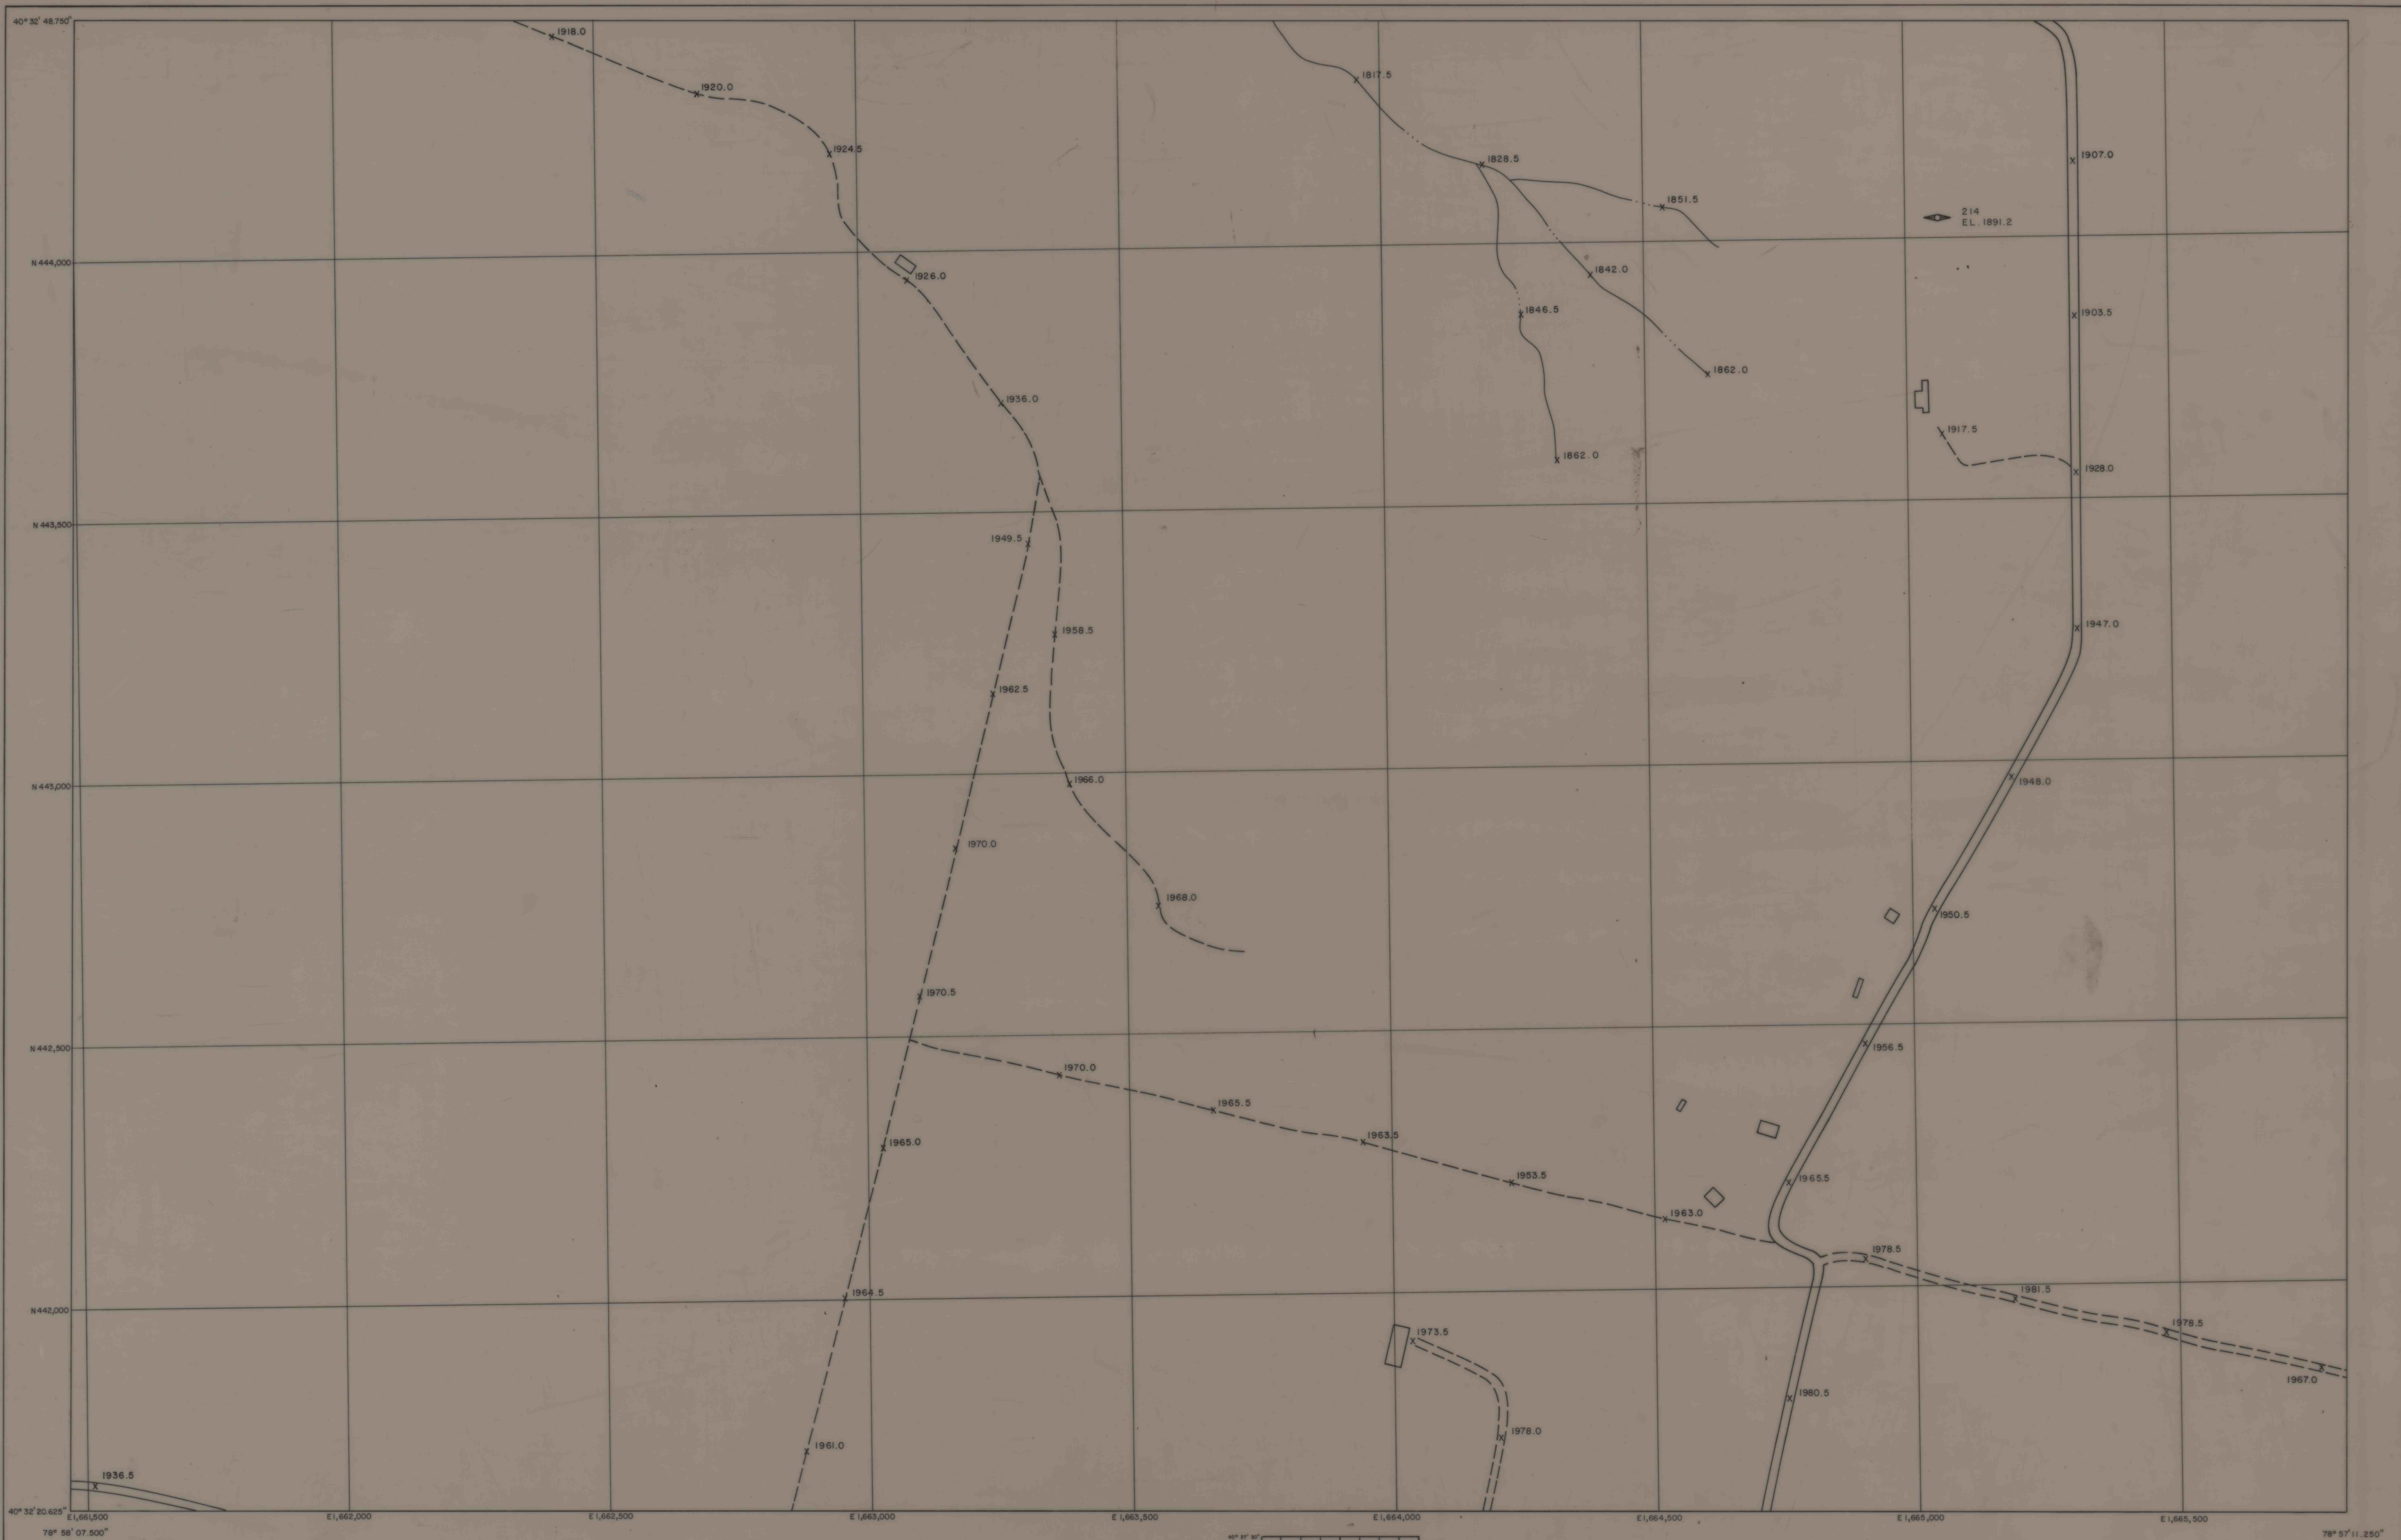

40° 32' 48.750" N 444,000 40° 32' 20.625" N 443,500 N 443,000 N 442,500 N 442,000 40° 32' 20.625" 78° 58' 07.500" E 1,662,000 E 1,662,500 E 1,663,000 E 1,663,500 E 1,664,000 E 1,664,500 E 1,665,000 E 1,665,500 78° 57' 11.250"

PREPARED BY
MICHAEL BAKER, JR., INC.
CONSULTING ENGINEERS
BEAVER, PENNSYLVANIA

SCALE: 1" = 100'
100 0 100 200 300

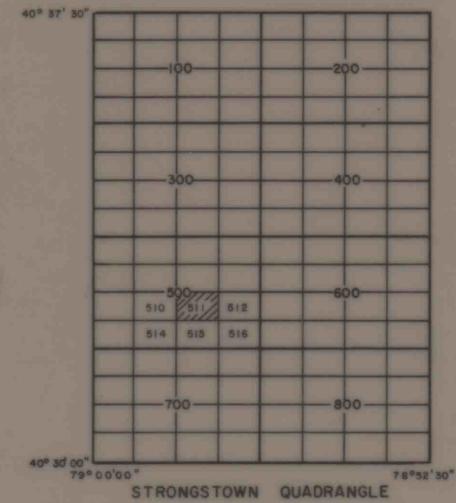

ROCHESTER AND PITTSBURGH COAL CO.
655 CHURCH STREET, INDIANA, PA.
WEHRUM AREA
INDIANA COUNTY
STRONGSTOWN QUADRANGLE
SHEET NO. 4030-785230/511

5 MAPS # 14177