

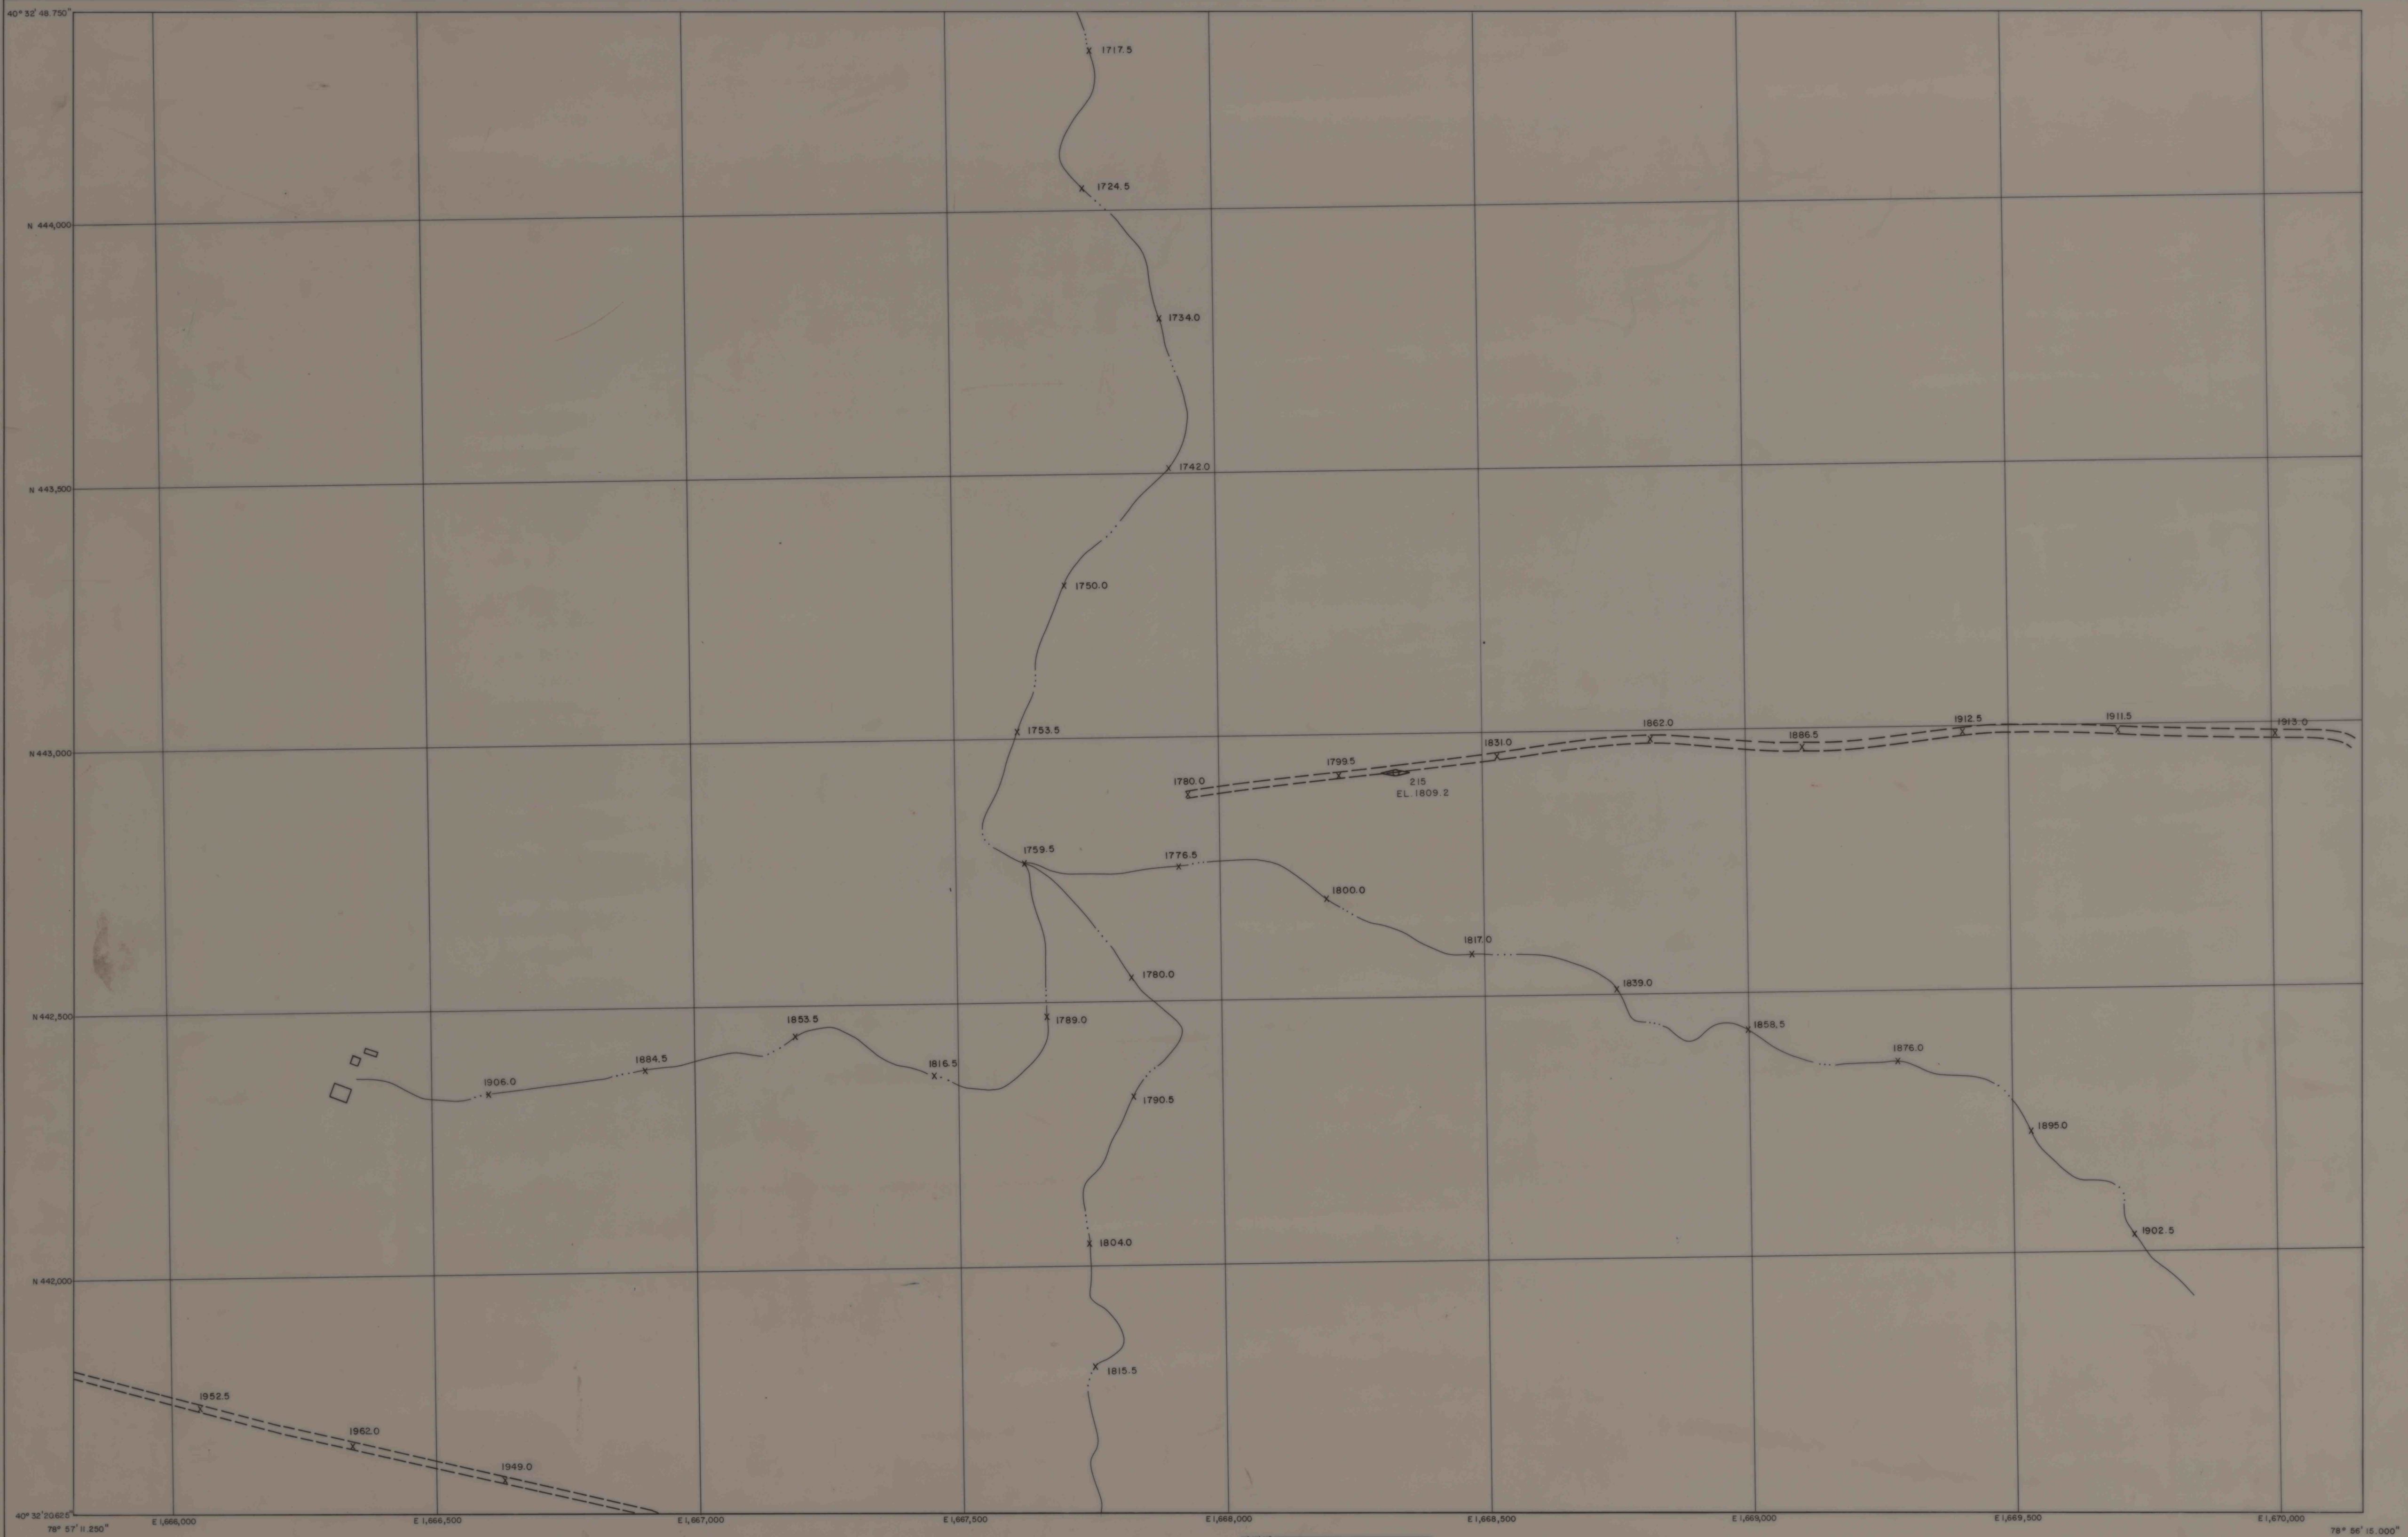


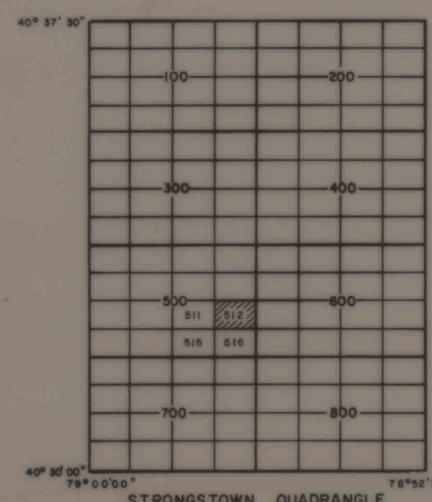

40° 32' 50.625" 78° 57' 11.250" E 1,666,000 E 1,666,500 E 1,667,000 E 1,667,500 E 1,668,000 E 1,668,500 E 1,669,000 E 1,669,500 E 1,670,000 40° 32' 50.625" 78° 56' 15.000"

Prepared by
MICHAEL BAKER, JR., INC.
CONSULTING ENGINEERS
BLAIR, PENNSYLVANIA

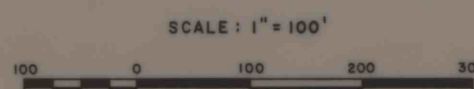

ROCHESTER AND PITTSBURGH COAL CO.
655 CHURCH STREET, INDIANA, PA.
WEHRUM AREA
INDIANA COUNTY
STRONGTOWN QUADRANGLE
SHEET NO. 4030-785230/512

IMAPS # 14178