



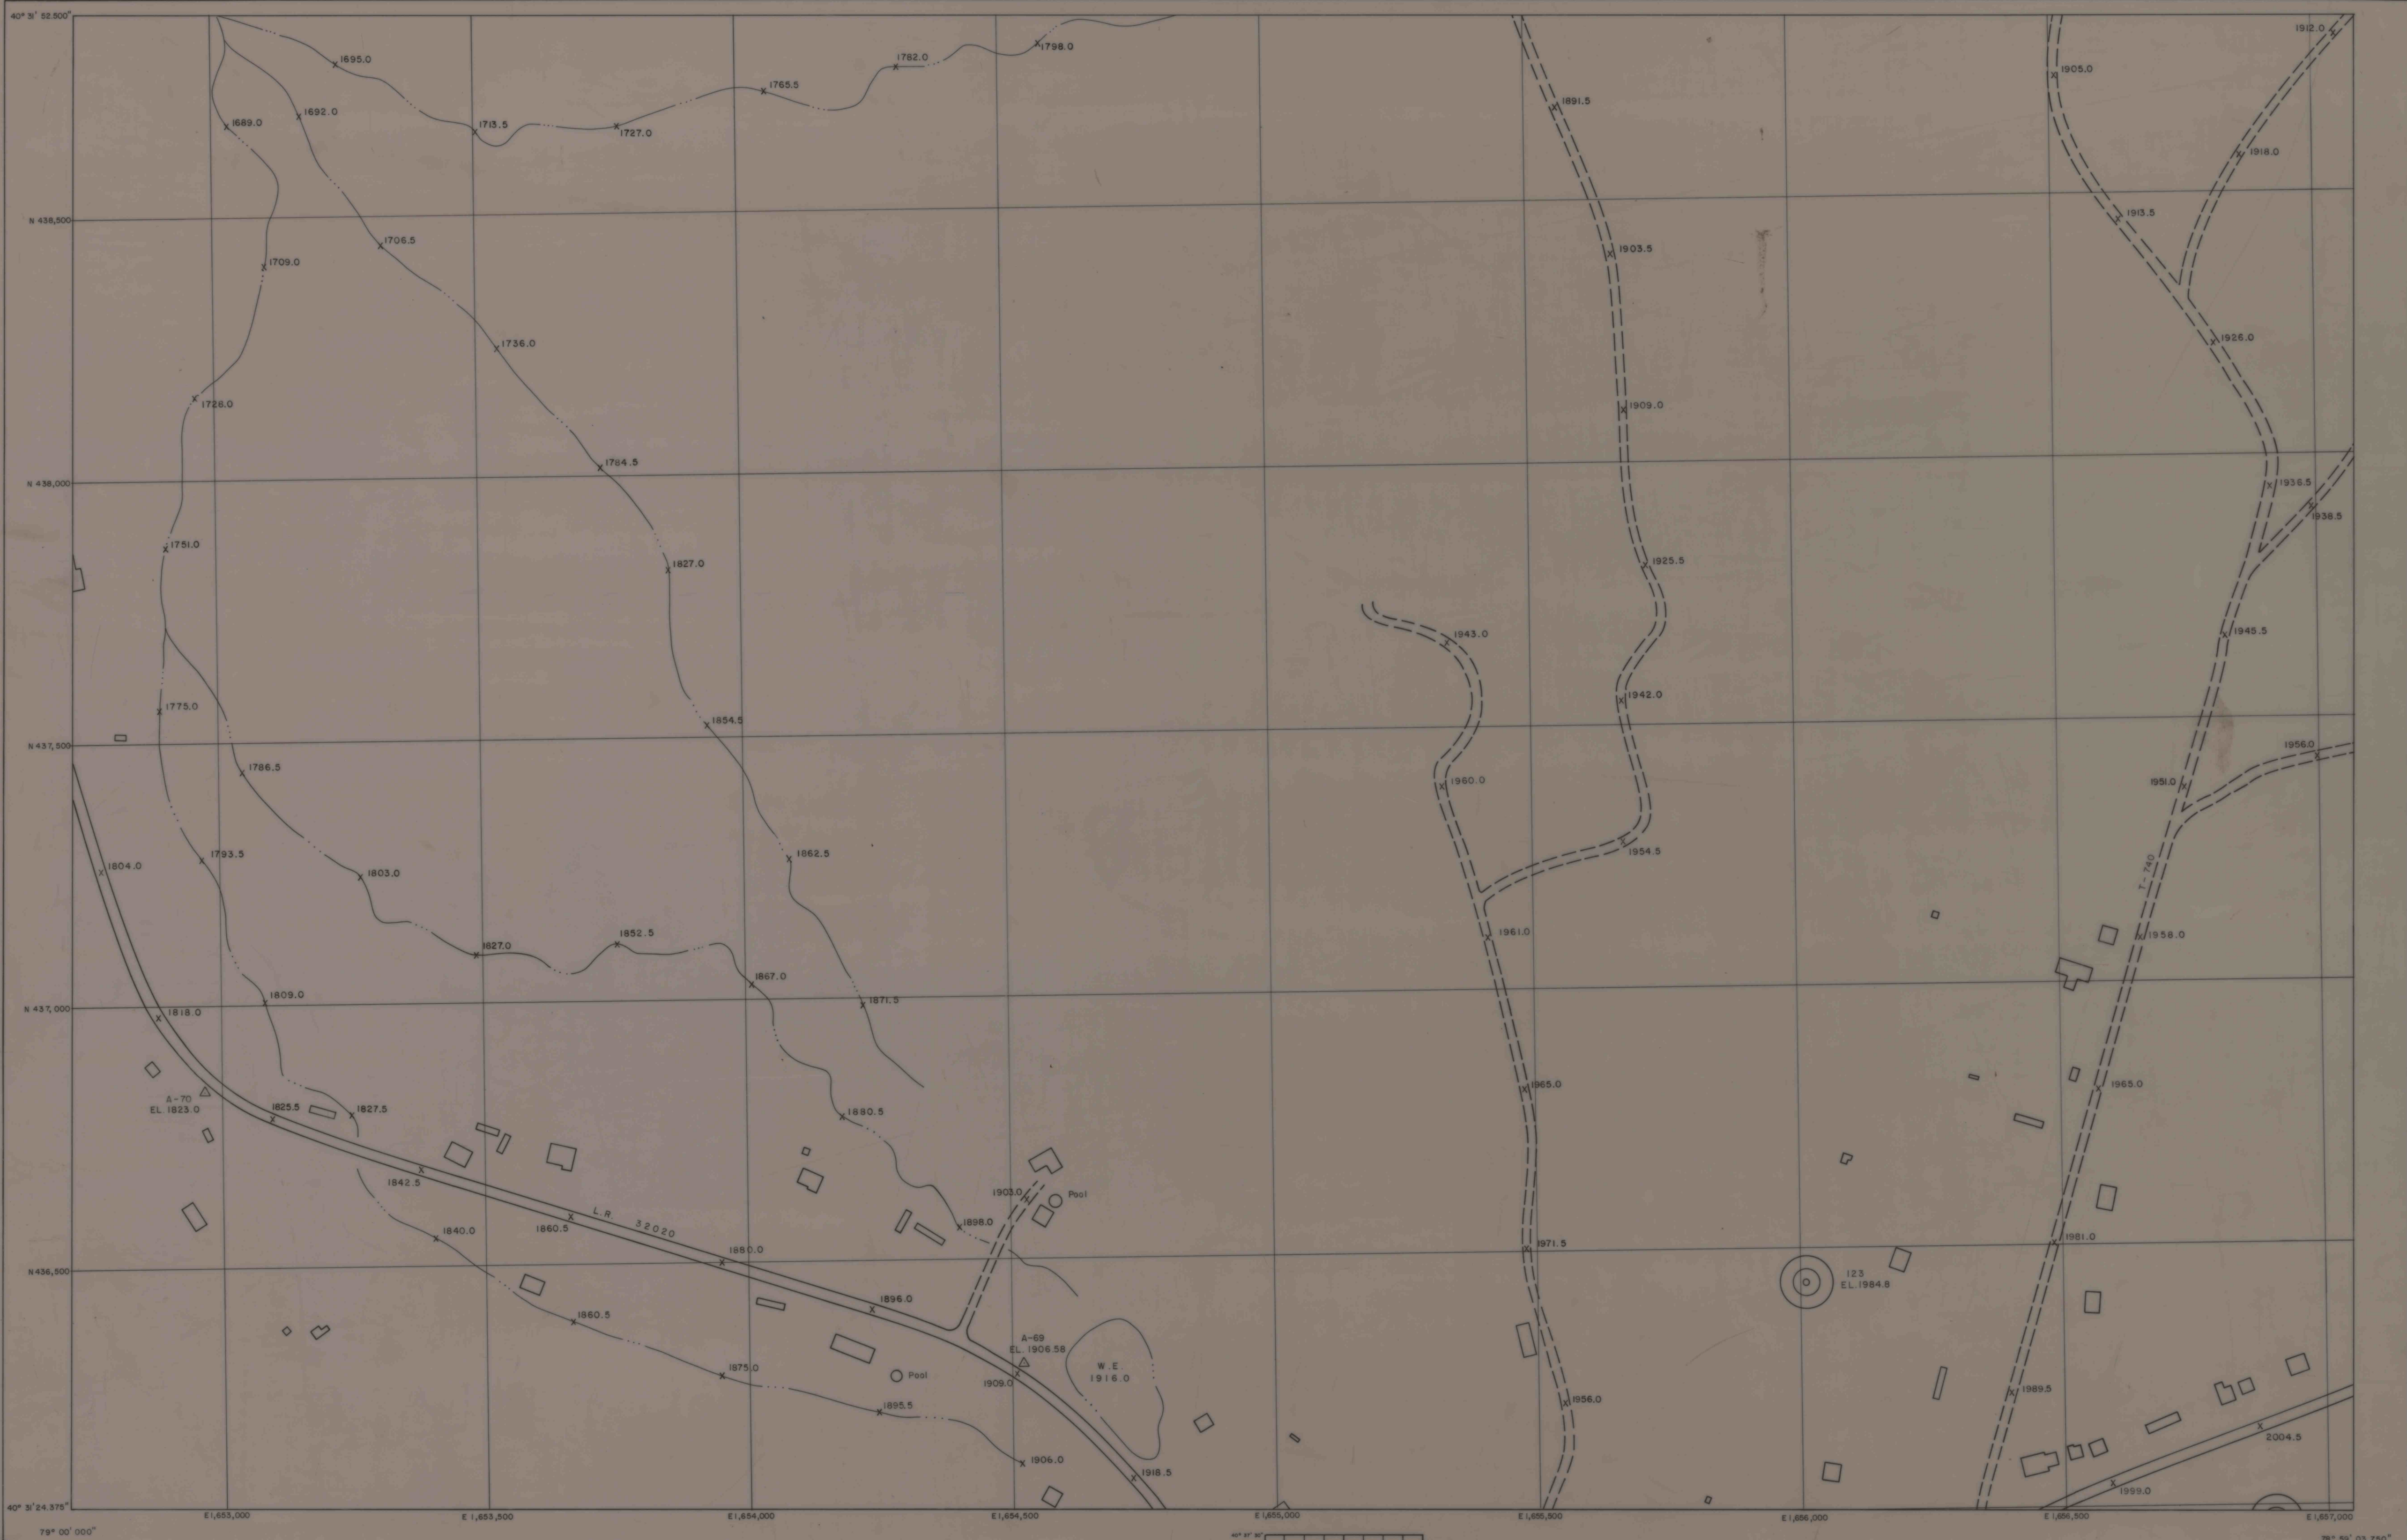

PREPARED BY
MICHAEL BAKER, JR., INC.
CONSULTING ENGINEERS
BLAIR, PENNSYLVANIA

SCALE: 1" = 100'
0 100 200 300

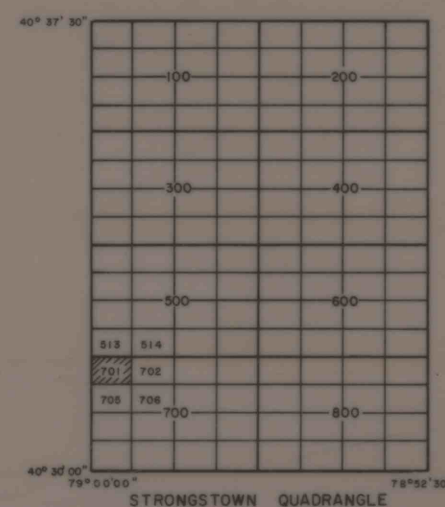

ROCHESTER AND PITTSBURGH COAL CO.

655 CHURCH STREET, INDIANA, PA.

WEHRUM AREA
INDIANA COUNTY

STRONGSTOWN QUADRANGLE

SHEET NO. 4030-785230/701