

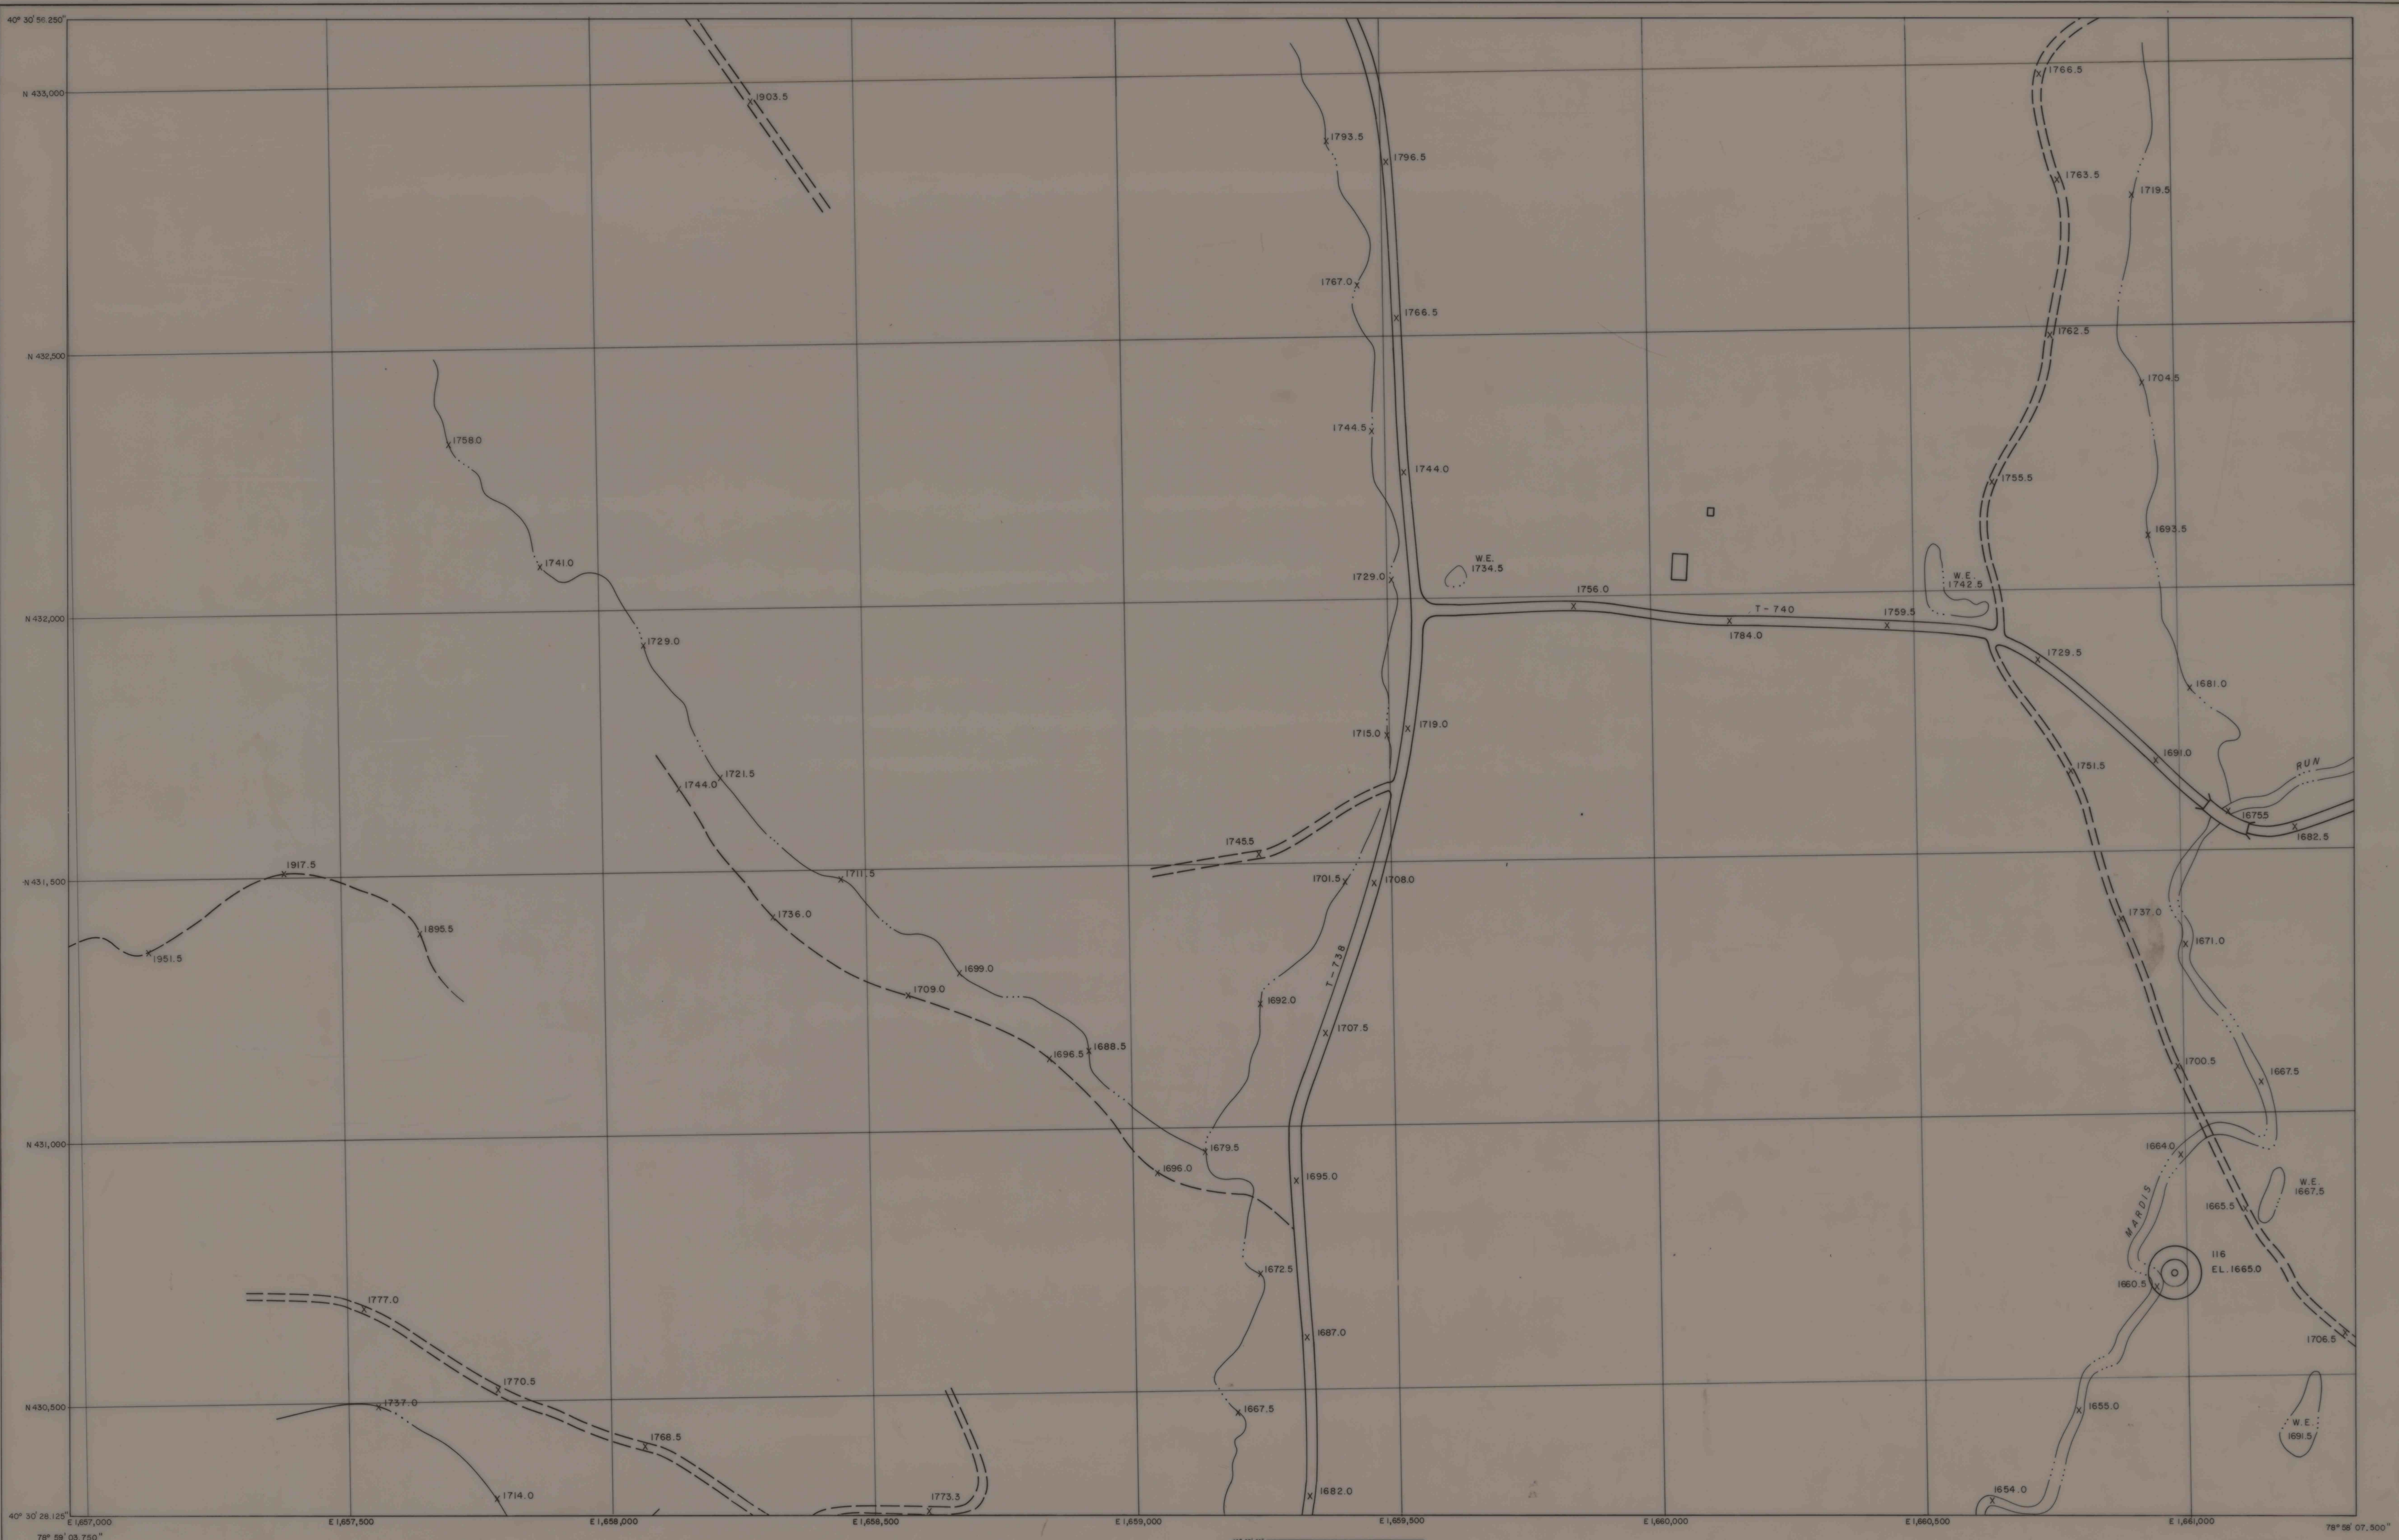


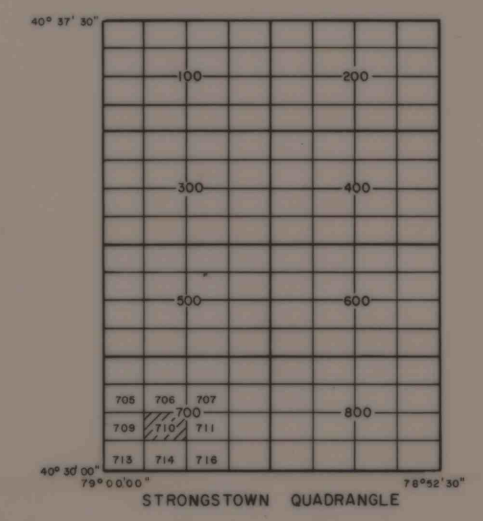

PREPARED BY
MICHAEL BAKER, JR., INC.
CONSULTING ENGINEERS
BEAVER, PENNSYLVANIA

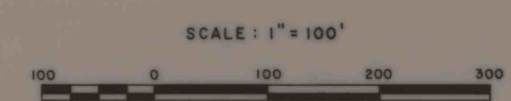

ROCHESTER AND PITTSBURGH COAL CO.
655 CHURCH STREET, INDIANA, PA.

WEHRUM AREA
INDIANA COUNTY
STRONGTOWN QUADRANGLE

SHEET NO. 4030-785230/710