



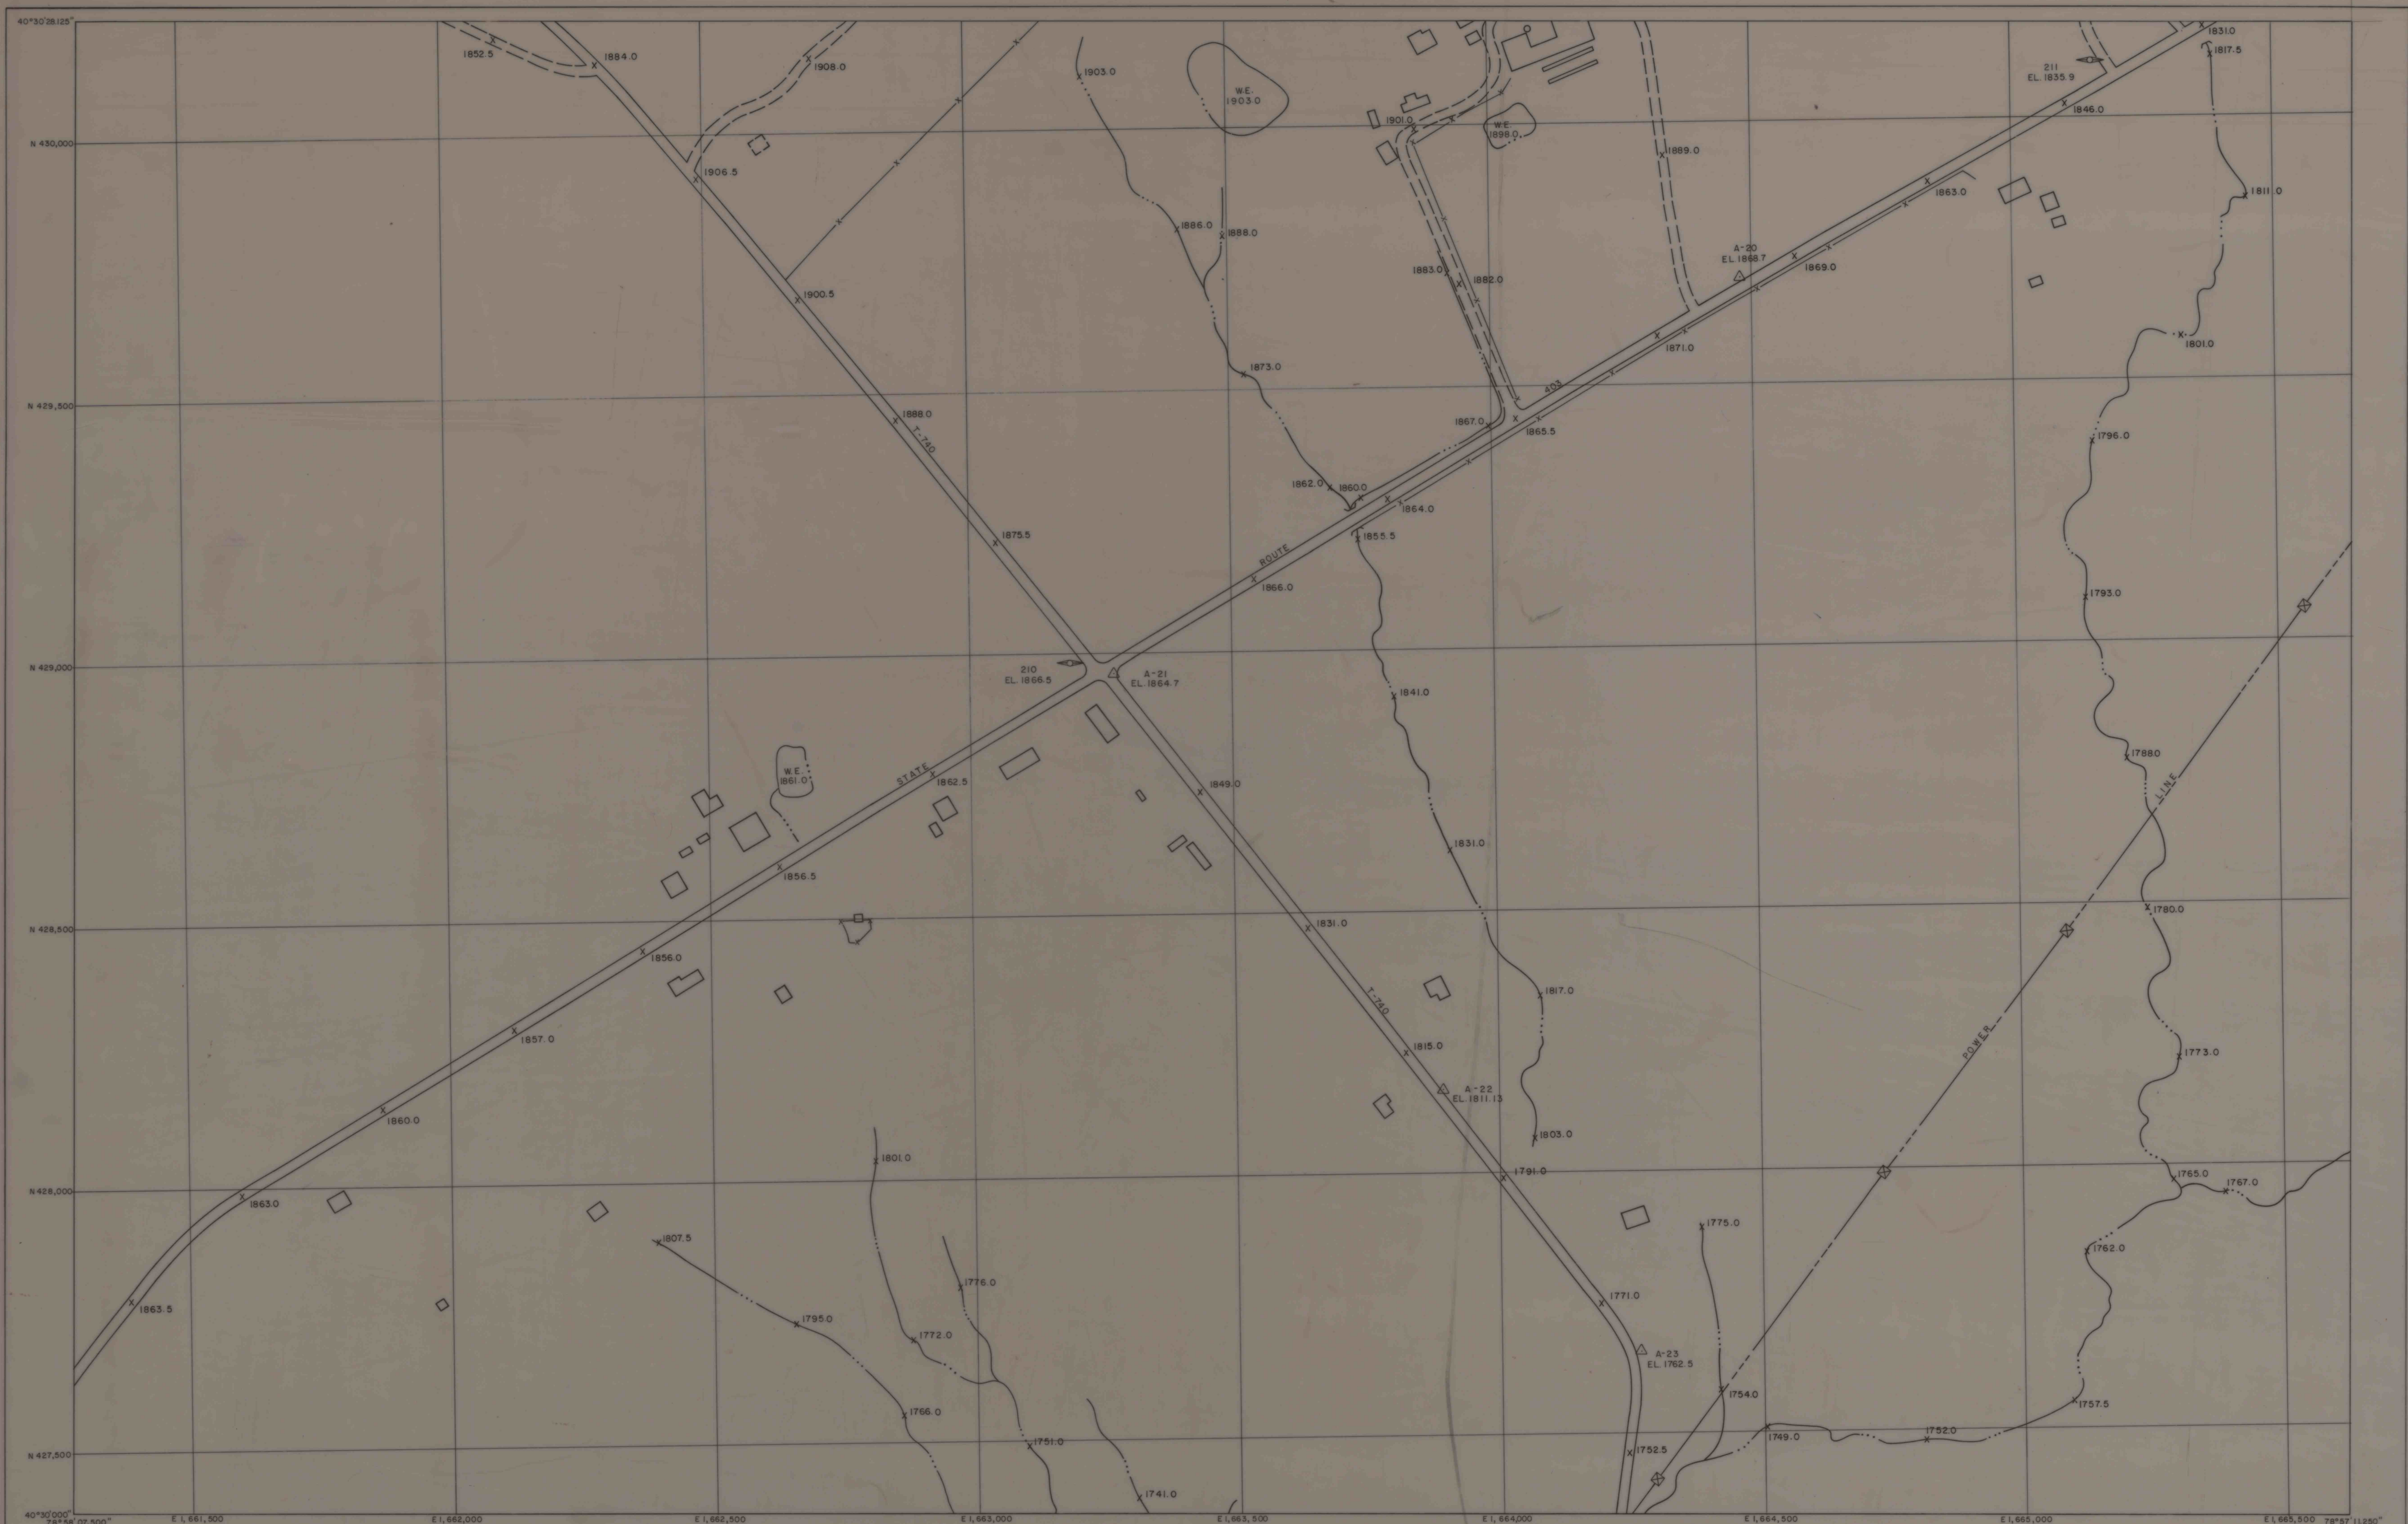

SCALE: 1" = 100'

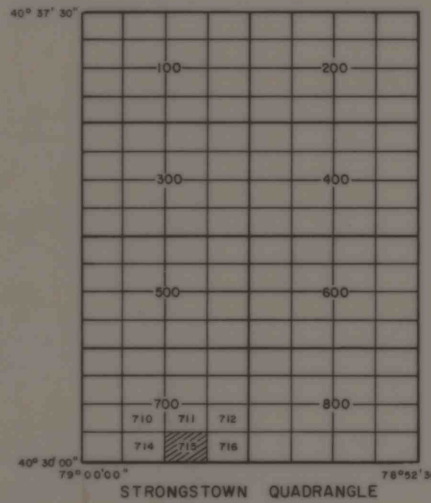

ROCHESTER AND PITTSBURGH COAL CO.
655 CHURCH STREET, INDIANA, PA.
WEHRUM AREA
INDIANA COUNTY
STRONGTOWN QUADRANGLE
SHEET NO. 4030-785230/715

Prepared By
MICHAEL BAKER, JR., INC.
CONSULTING ENGINEERS
BLAIR, PENNSYLVANIA