



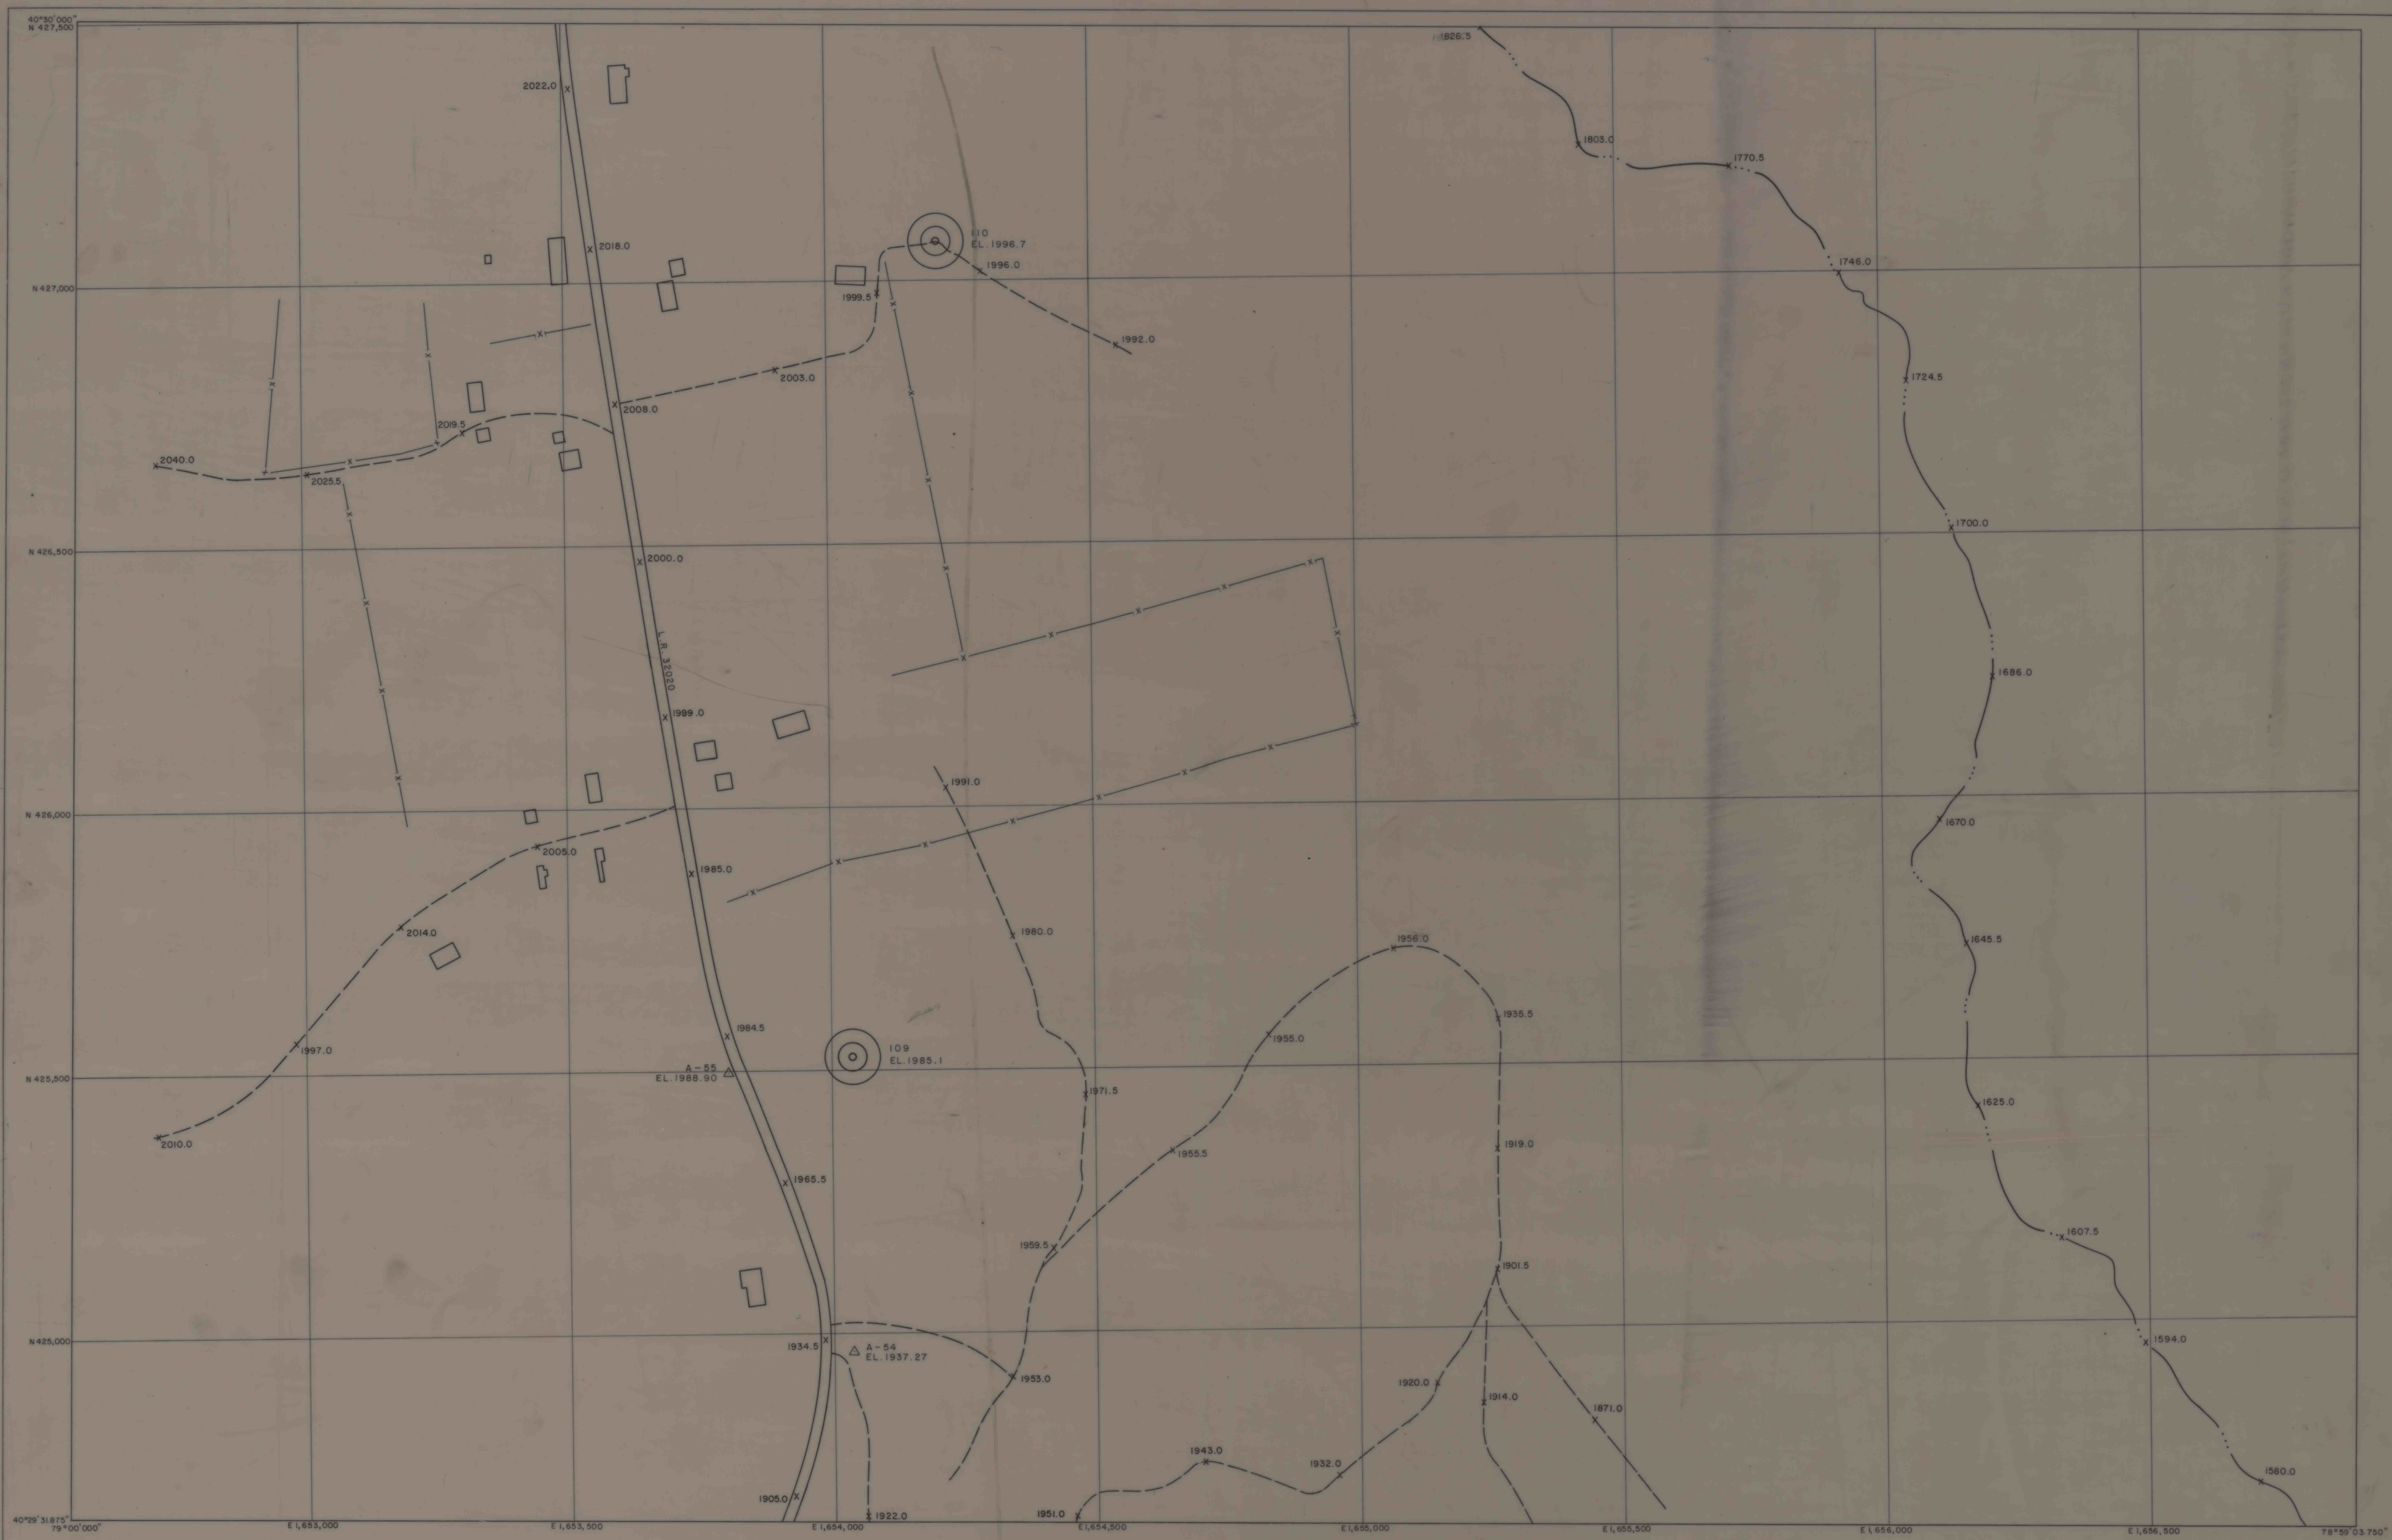

PREPARED BY
 MICHAEL BAKER, JR., INC.
 CIVIL ENGINEERS
 BEAVER, PENNSYLVANIA

SCALE: 1" = 100'
 0 100 200 300

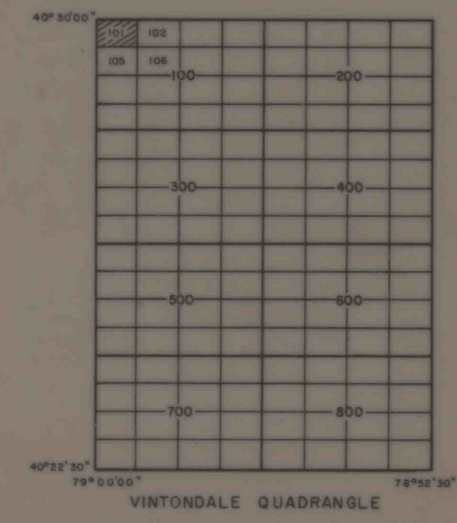

ROCHESTER AND PITTSBURGH COAL CO.
 655 CHURCH STREET, INDIANA, PA.
 WEHRUM AREA
 INDIANA COUNTY
 VINTONDALE QUADRANGLE
 SHEET NO. 402230-785230/101

IMAPS # 14203

48220 A