

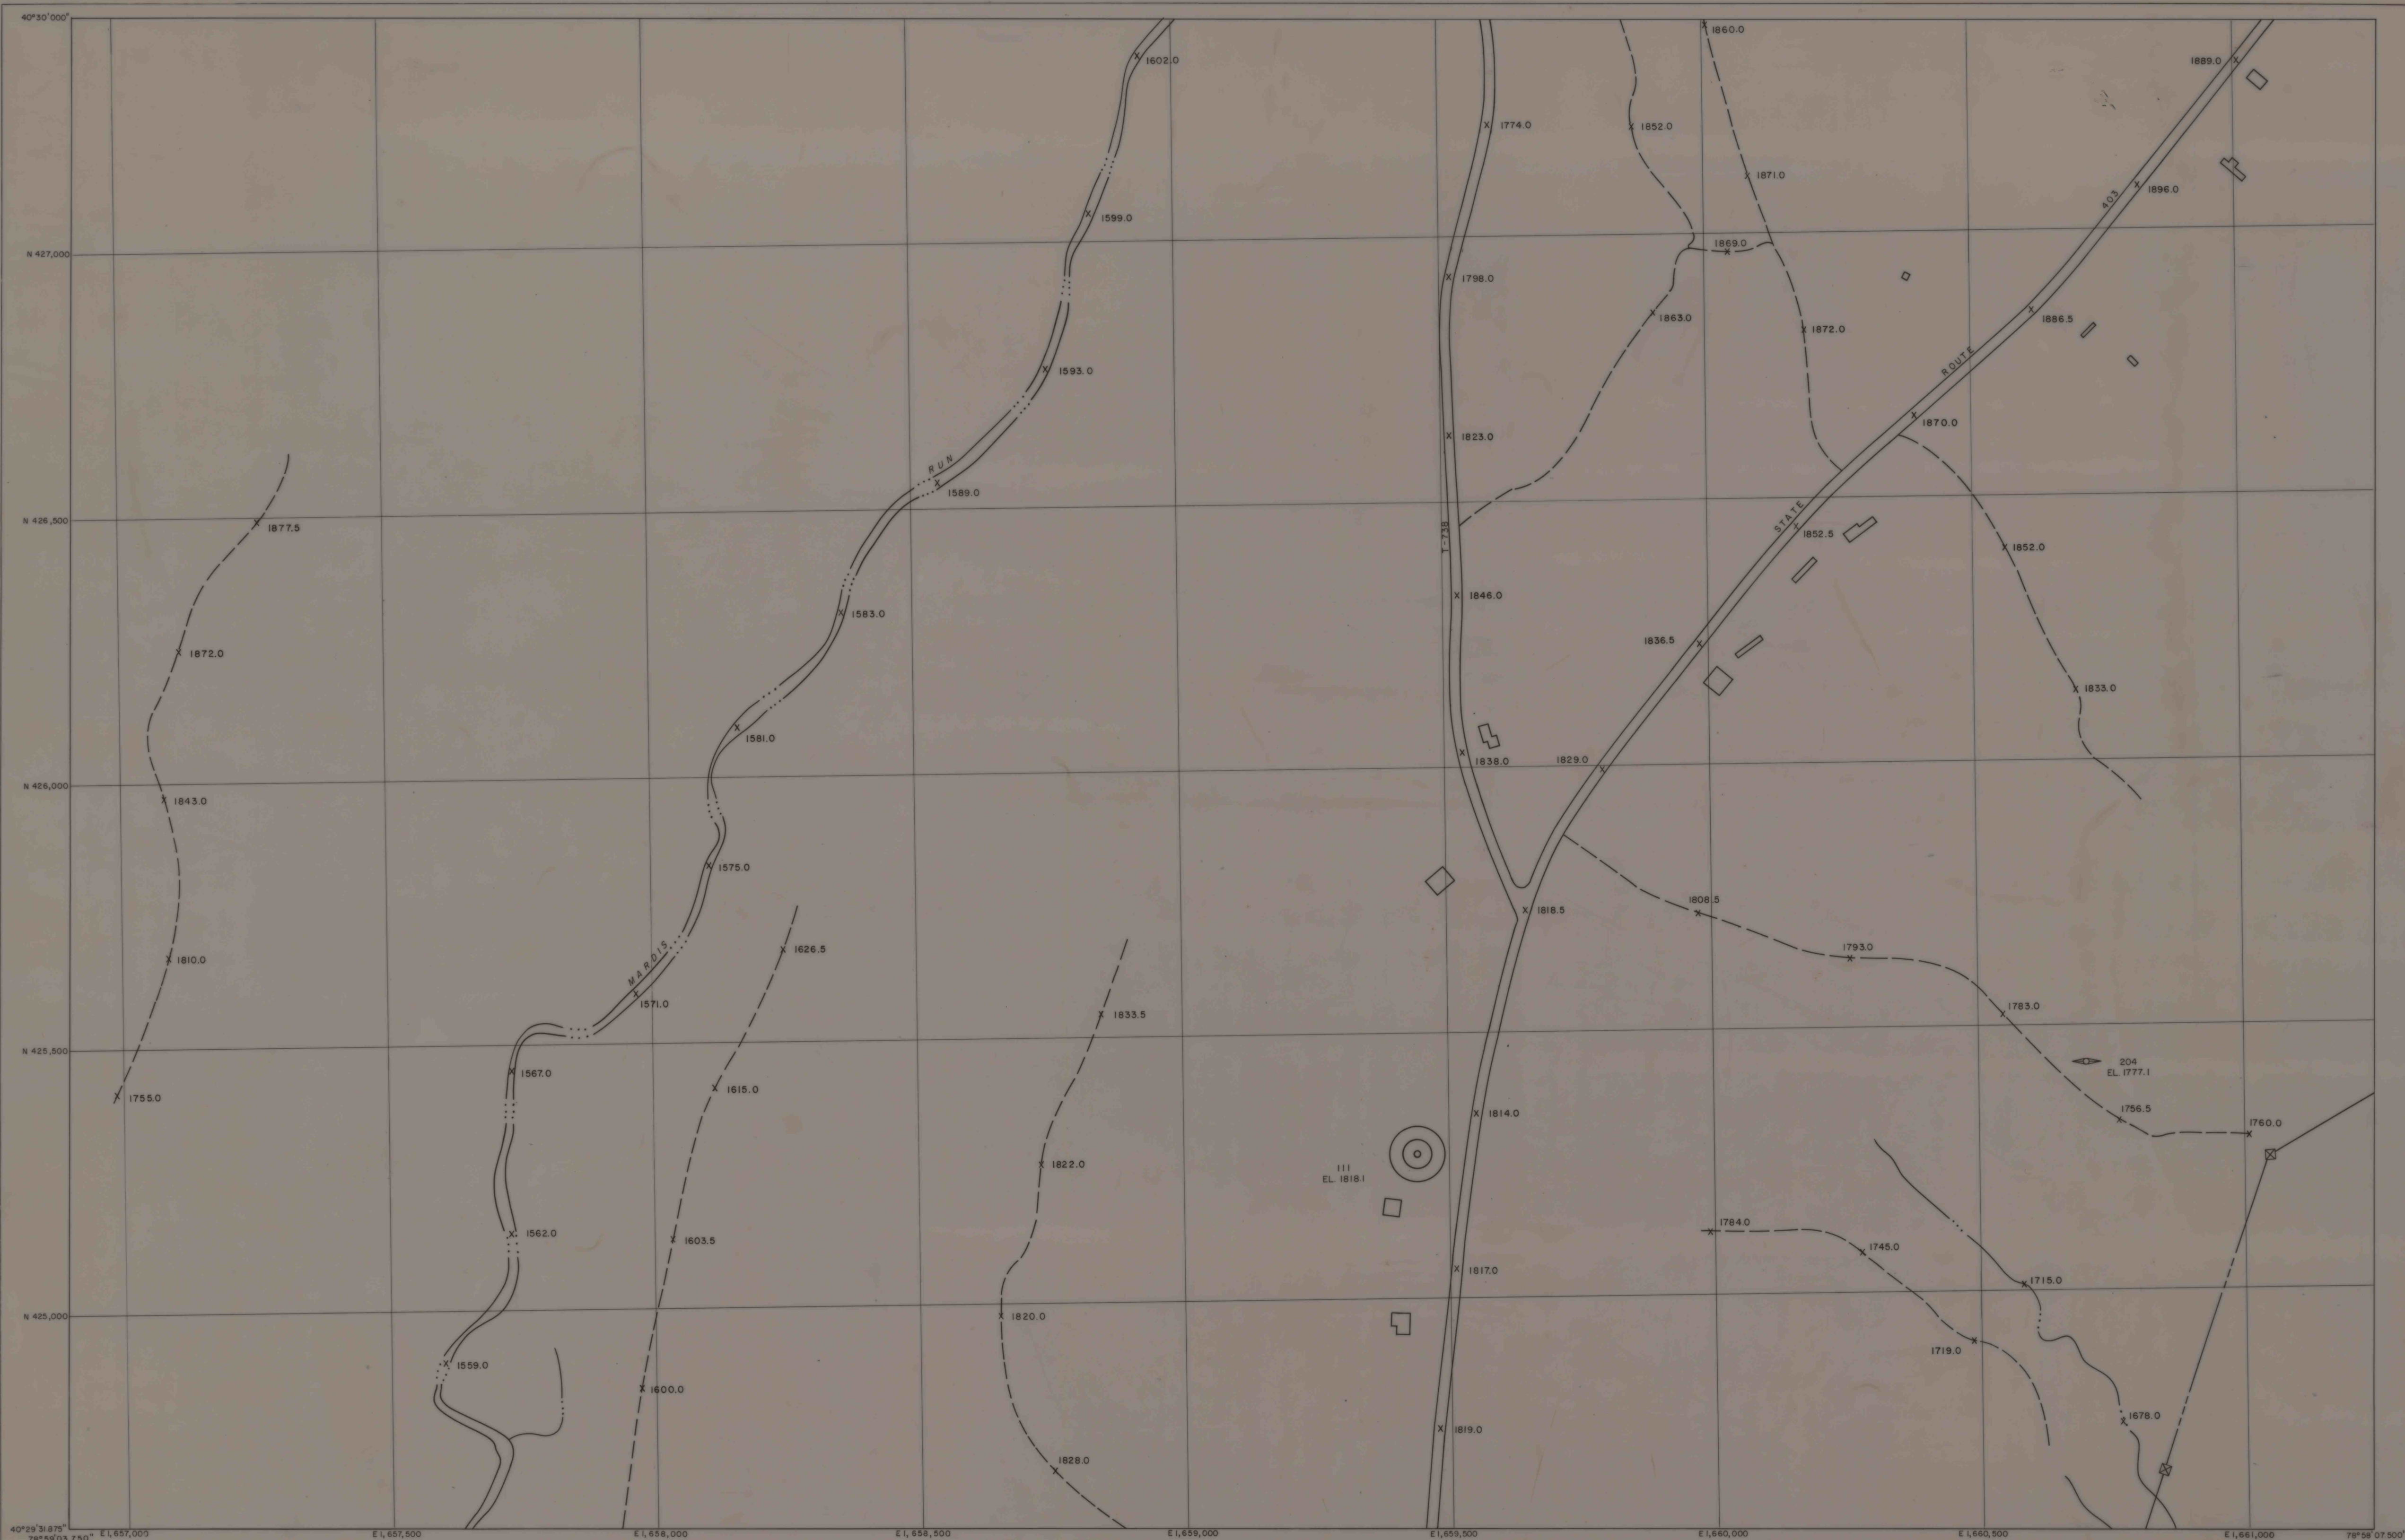


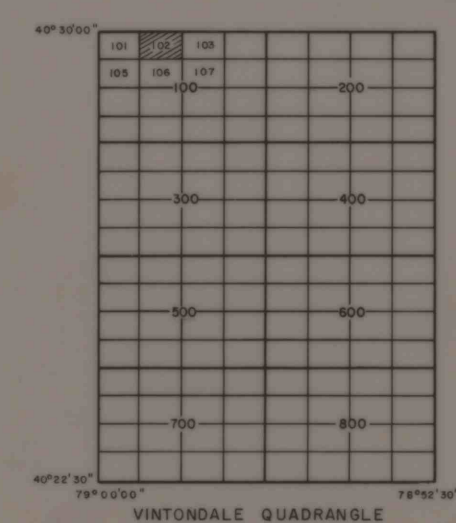

40°28'31.87" 78°59'03.750" E 1,657,000 E 1,657,500 E 1,658,000 E 1,658,500 E 1,659,000 E 1,659,500 E 1,660,000 E 1,660,500 E 1,661,000 78°58'07.500"

PREPARED BY
MICHAEL BAKER, JR., INC.
CONSULTING ENGINEERS
BLAIR, PENNSYLVANIA

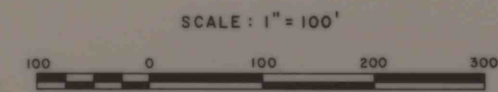

ROCHESTER AND PITTSBURGH COAL CO.
655 CHURCH STREET, INDIANA, PA.

WEHRUM AREA
INDIANA COUNTY
VINTONDALE QUADRANGLE

SHEET NO. 402230-785230/102

IMAPS # 14204

08220 A