



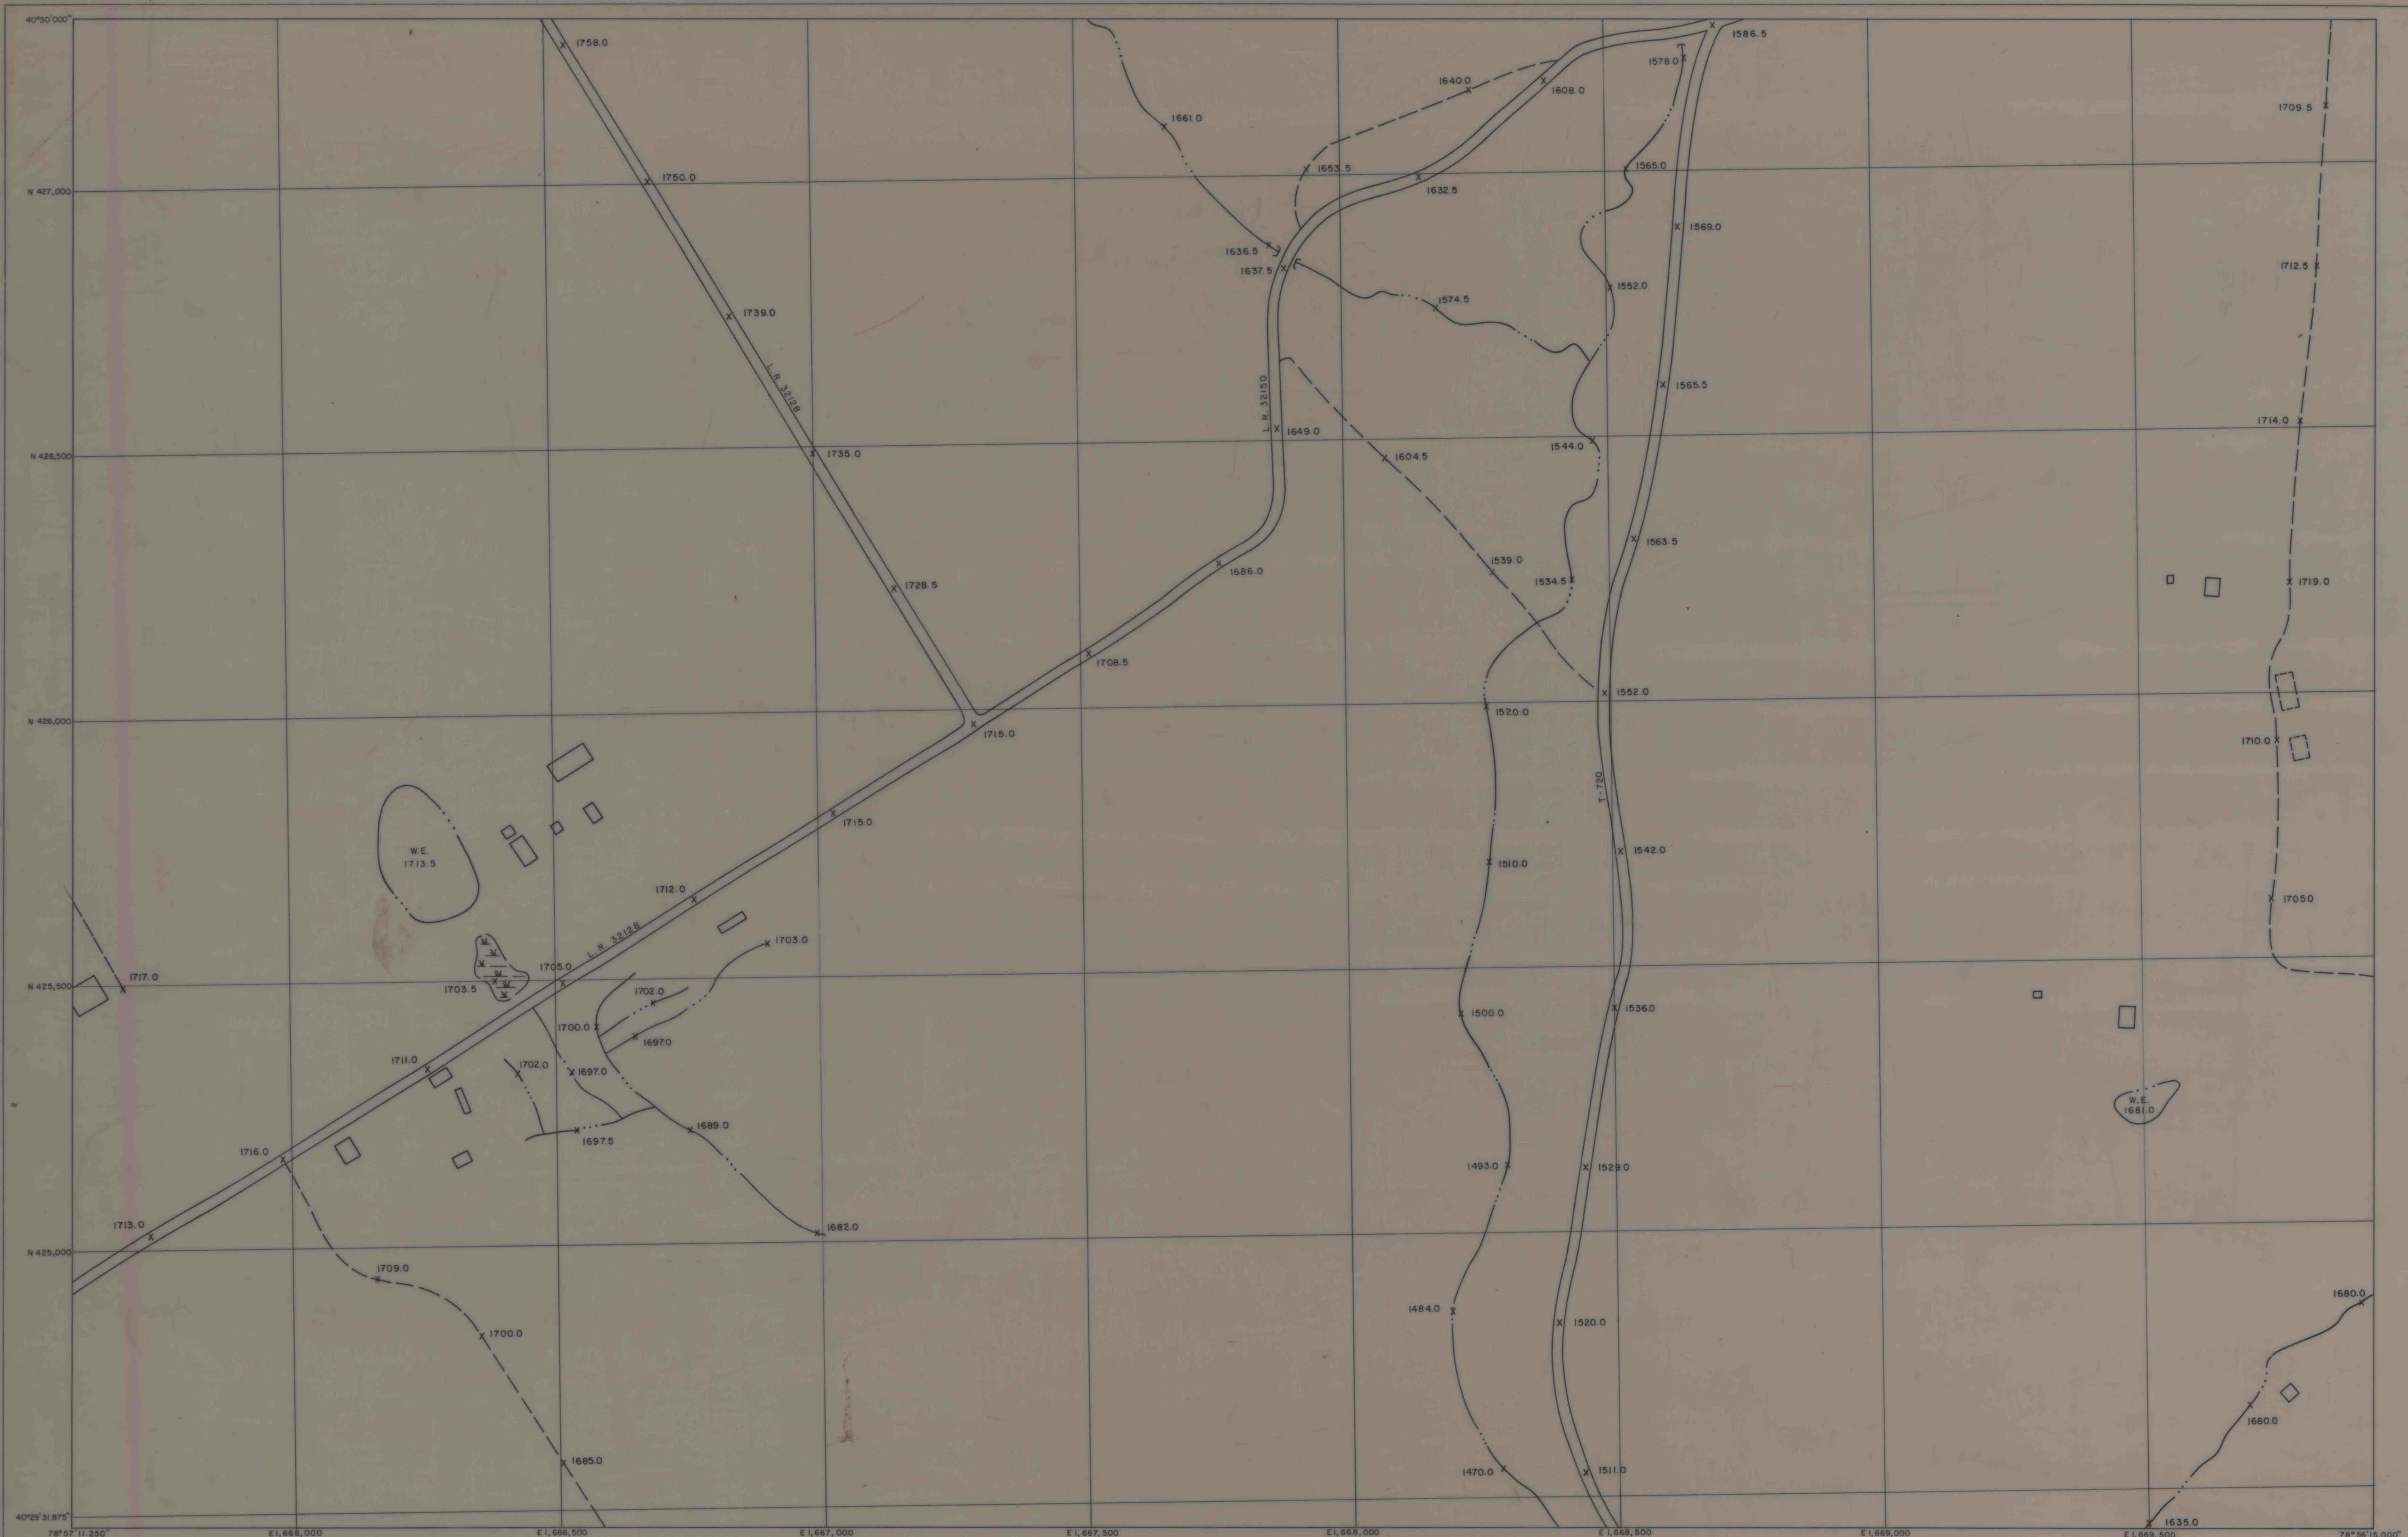

SCALE: 1" = 100'

0 100 200 300

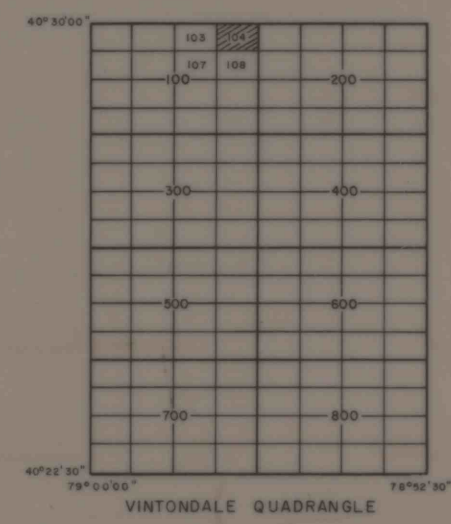

Prepared by
MICHAEL BAKER, JR., INC.
CONSULTING ENGINEERS
BLAIR, PENNSYLVANIA

ROCHESTER AND PITTSBURGH COAL CO.
655 CHURCH STREET, INDIANA, PA.
WEHRUM AREA
INDIANA COUNTY
VINTONDALE QUADRANGLE
SHEET NO. 402230-785230/104

IMAPS # 14208