



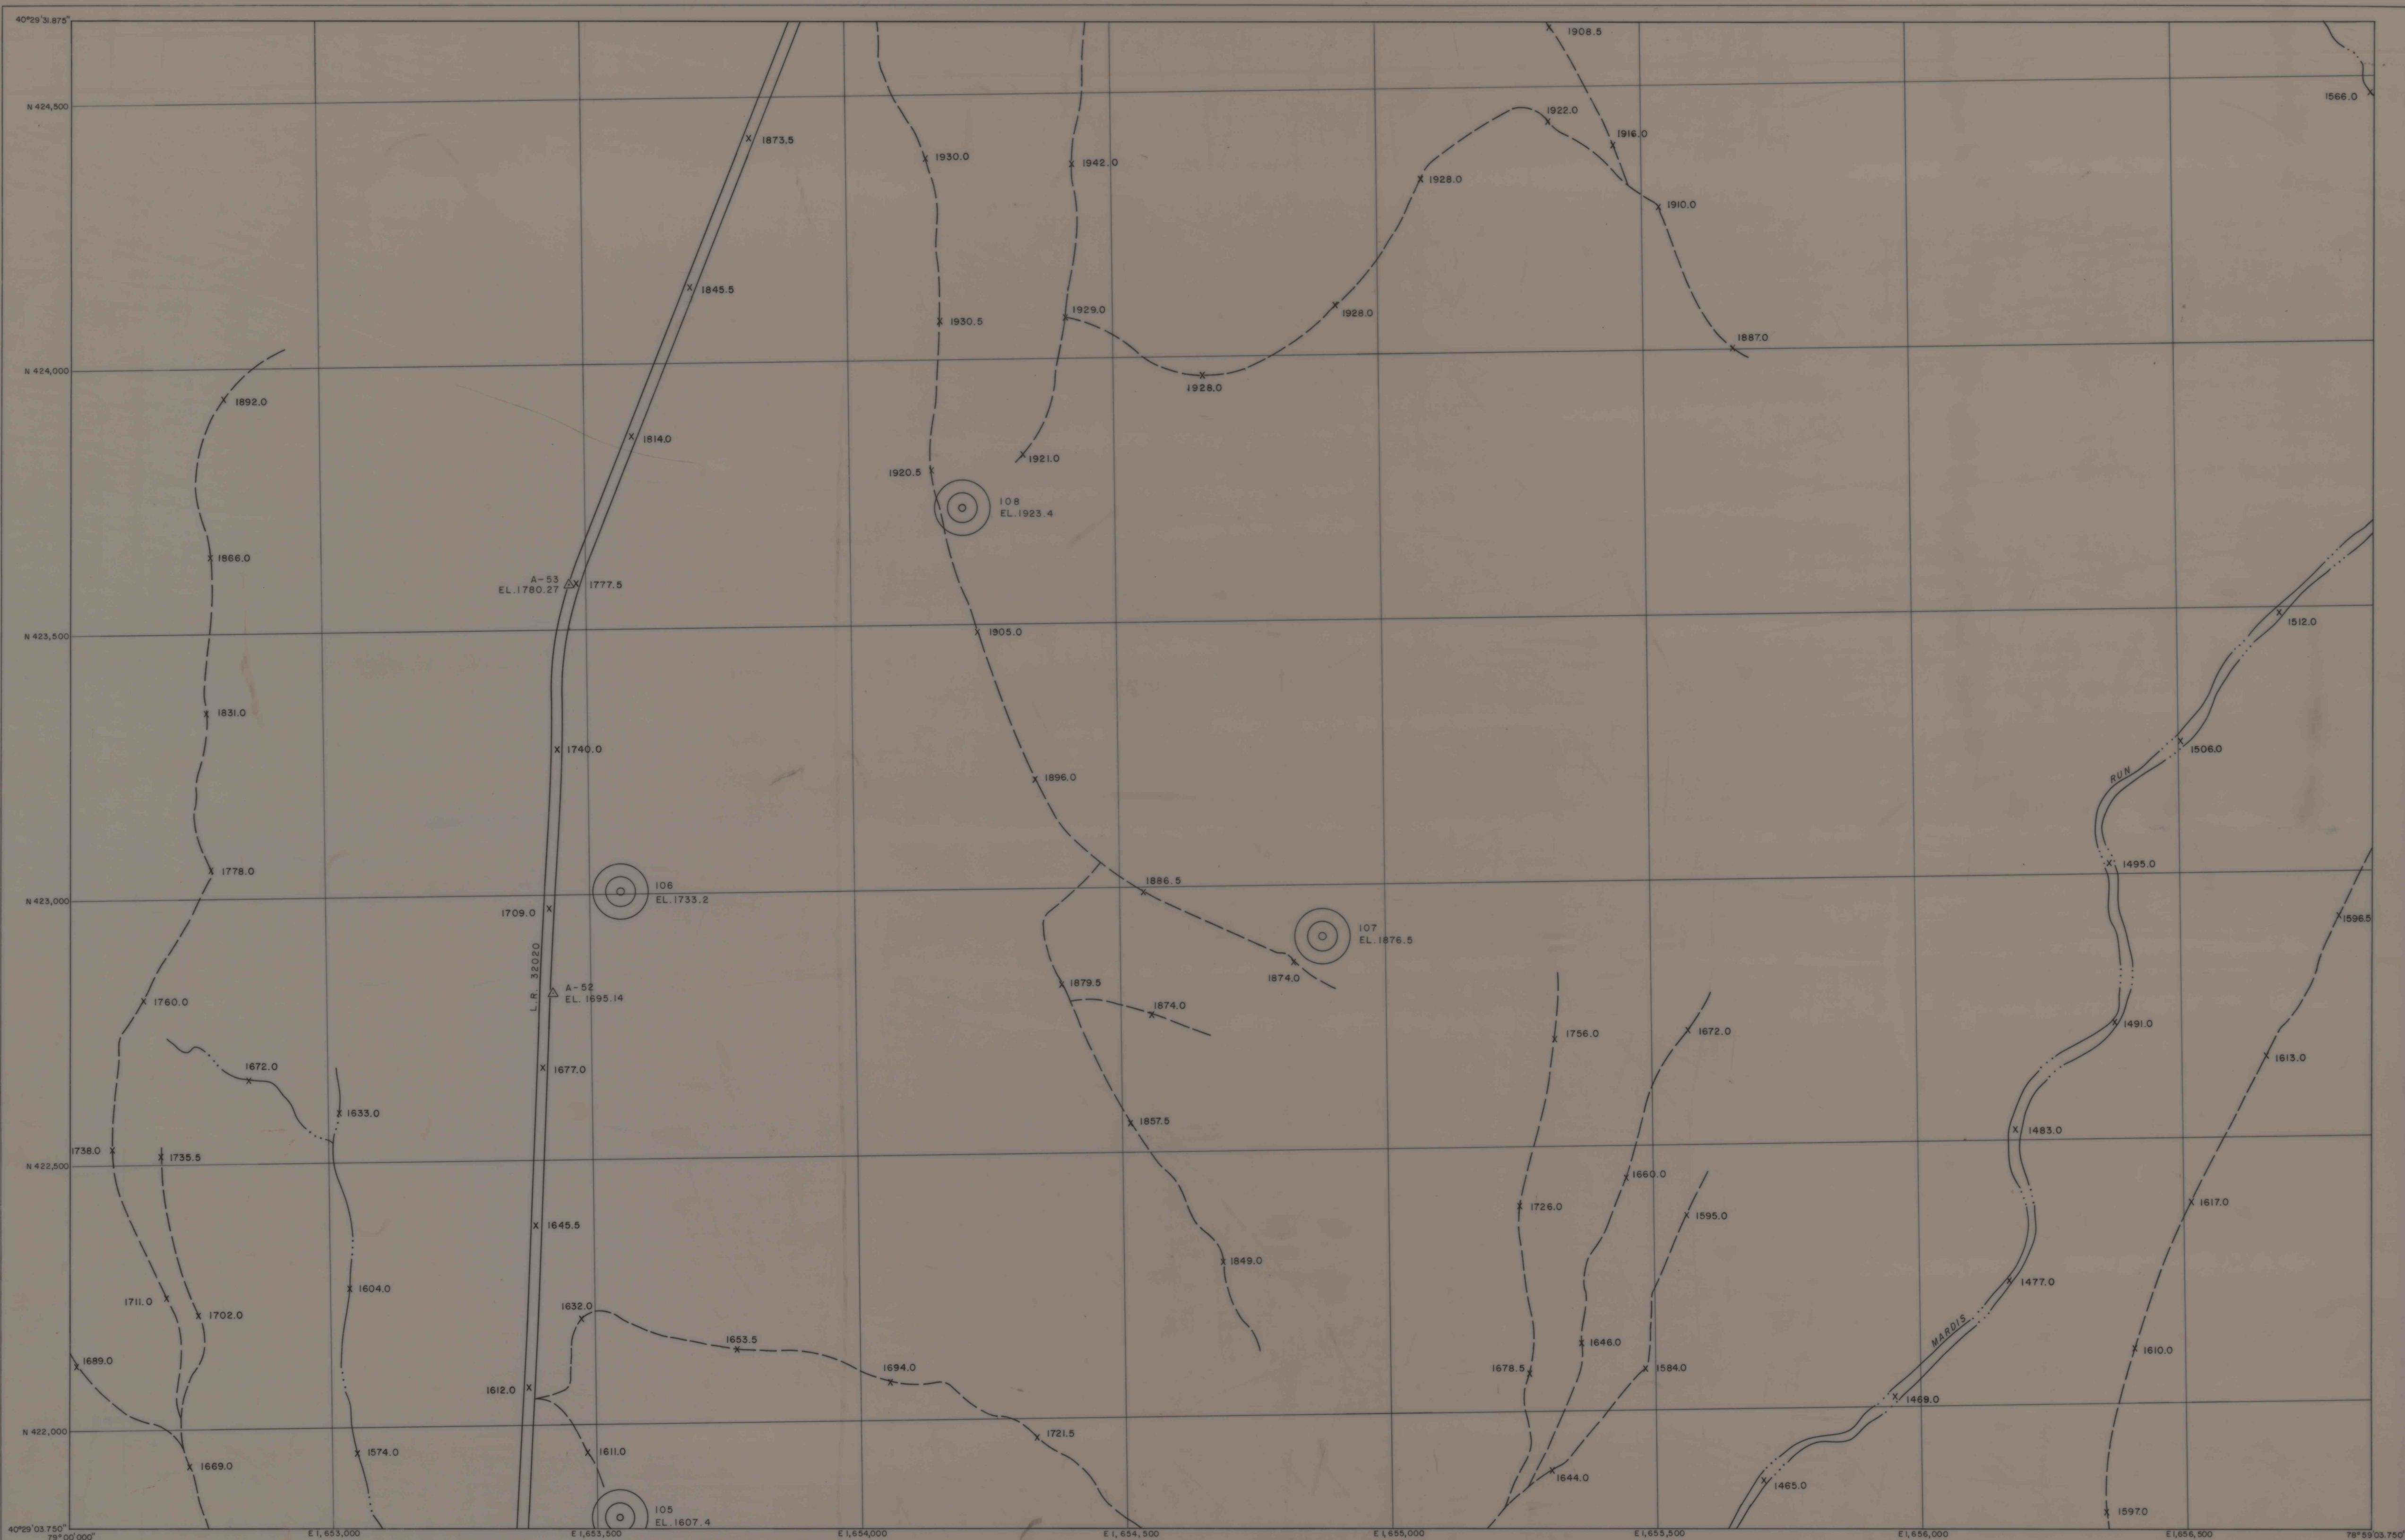

PREPARED BY
MICHAEL BAKER, JR., INC.
CONSULTING ENGINEERS
BLAIR, PENNSYLVANIA

SCALE: 1" = 100'

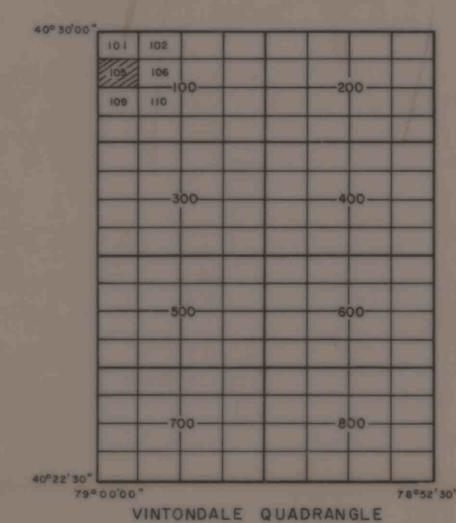

ROCHESTER AND PITTSBURGH COAL CO.
655 CHURCH STREET, INDIANA, PA.

WEHRUM AREA
INDIANA COUNTY
VINTONDALE QUADRANGLE

SHEET NO. 402230-785230/105

IMAPS # 14211