

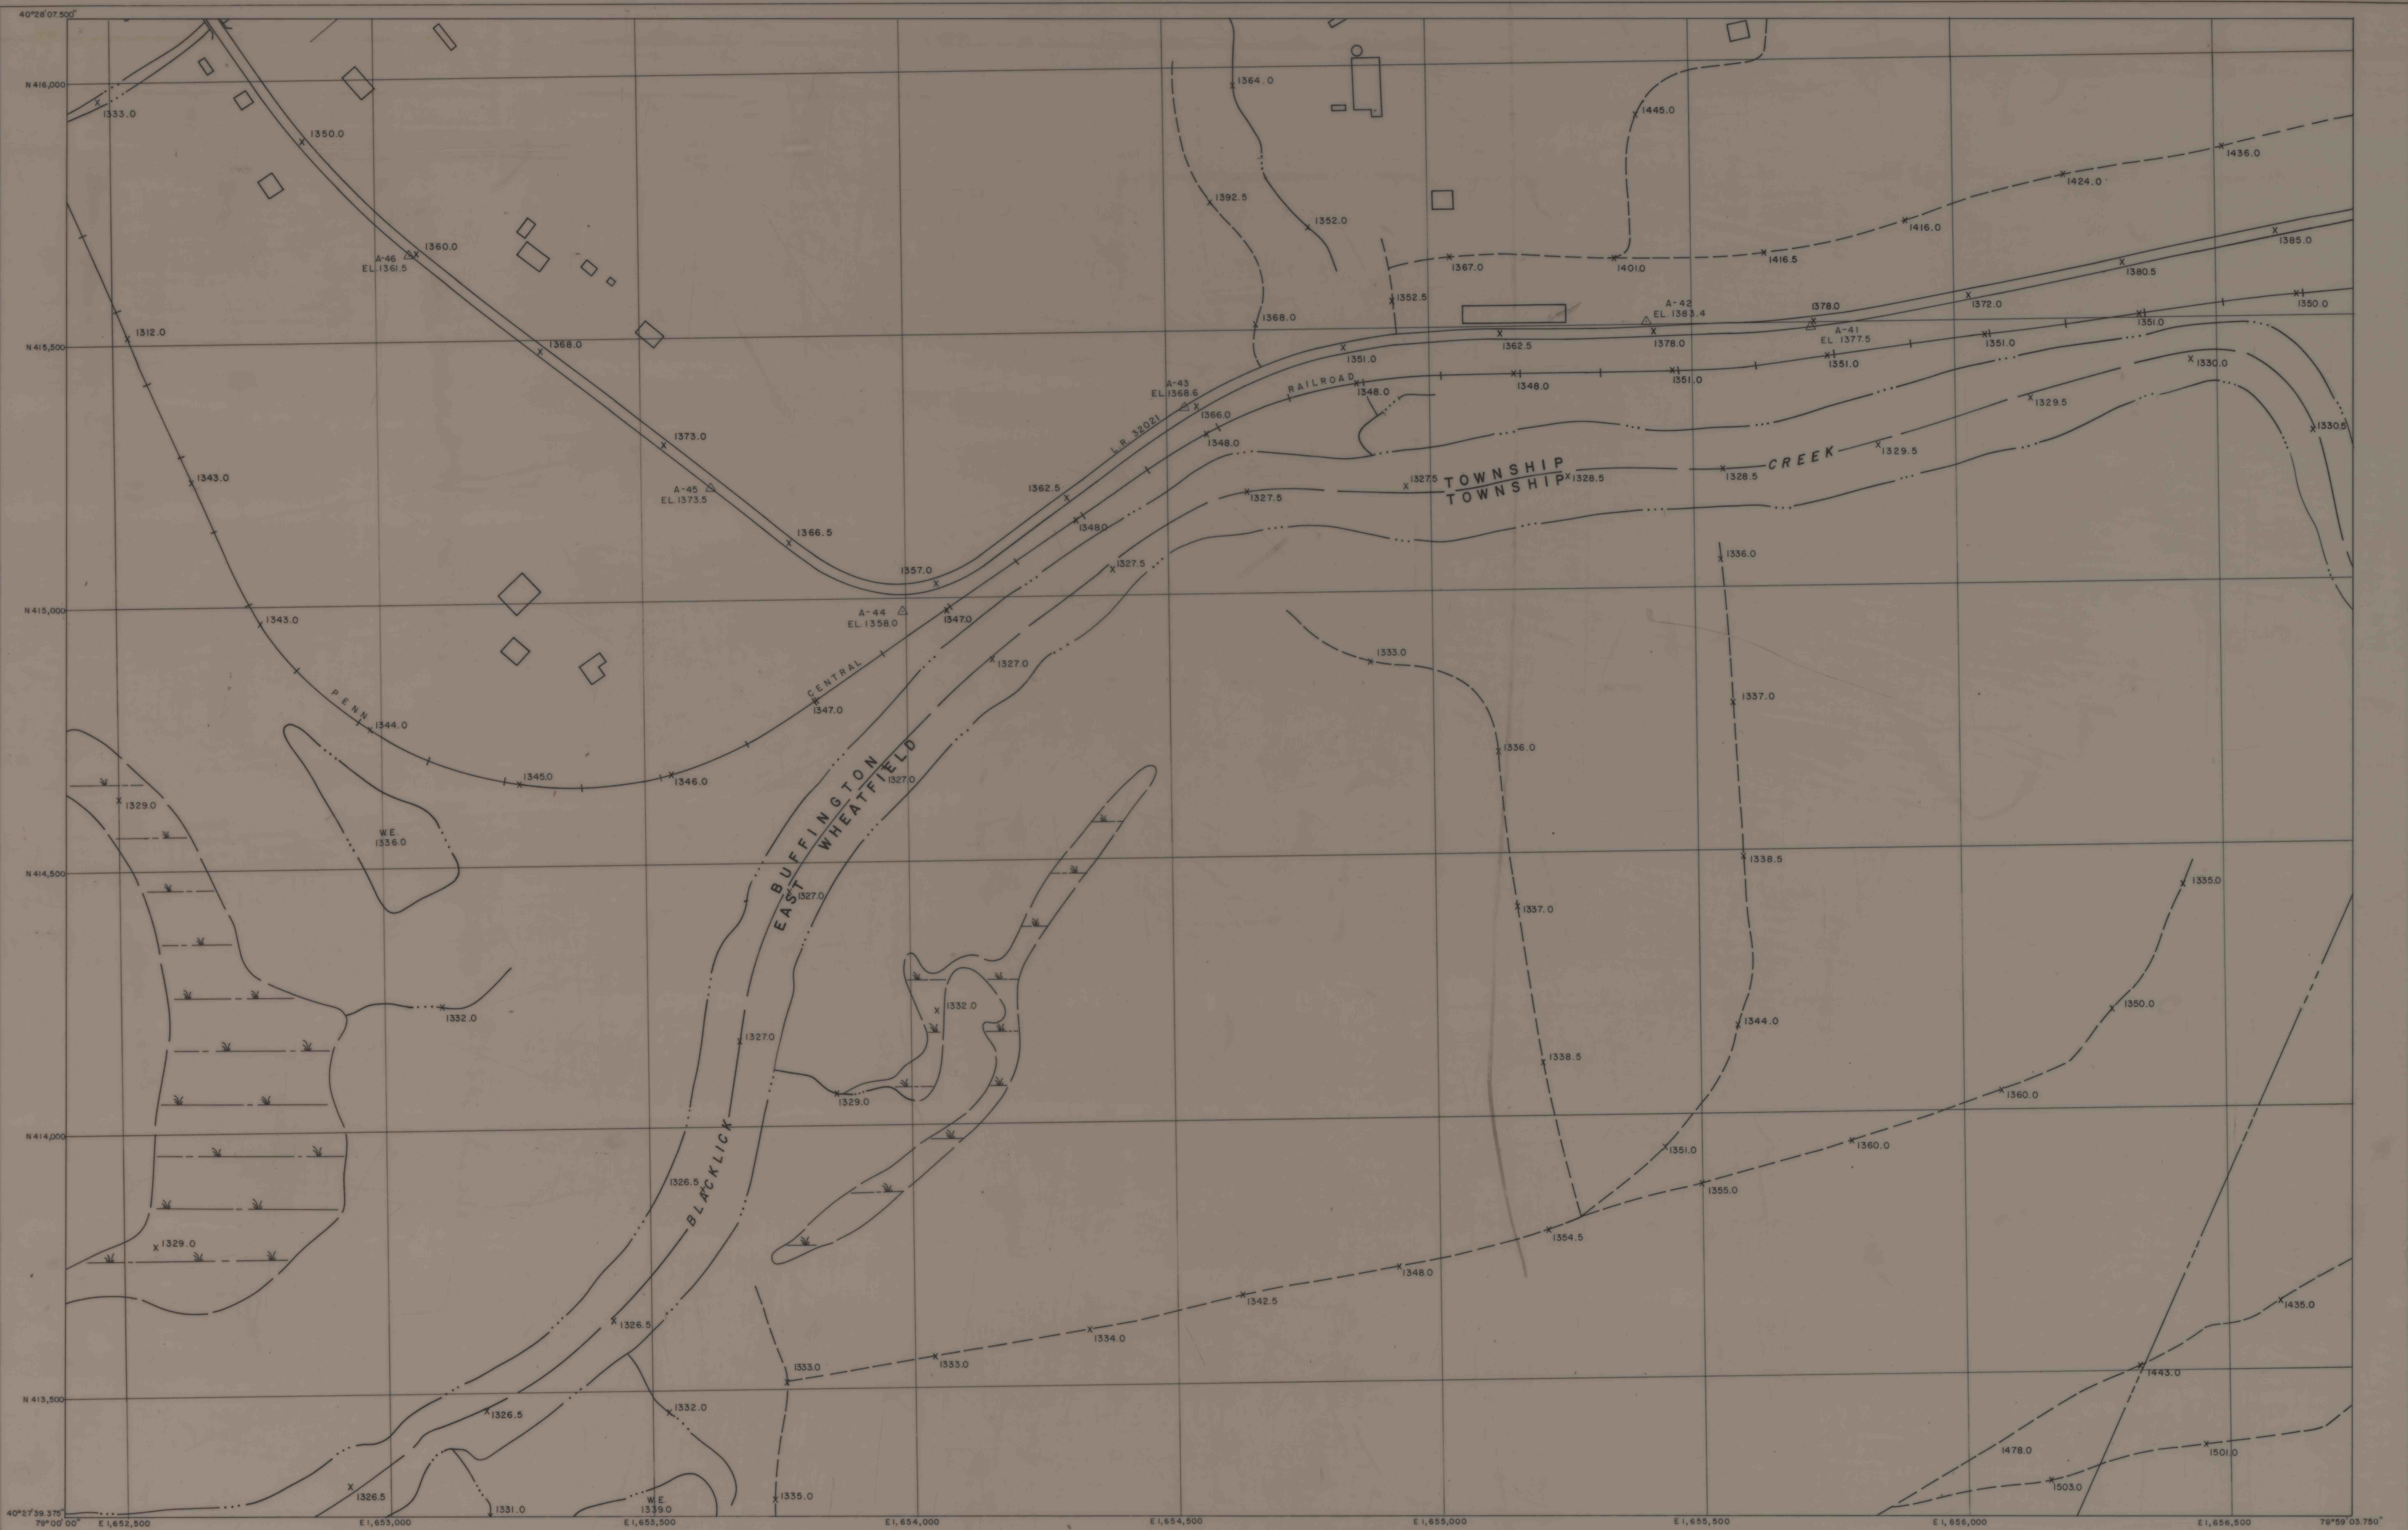


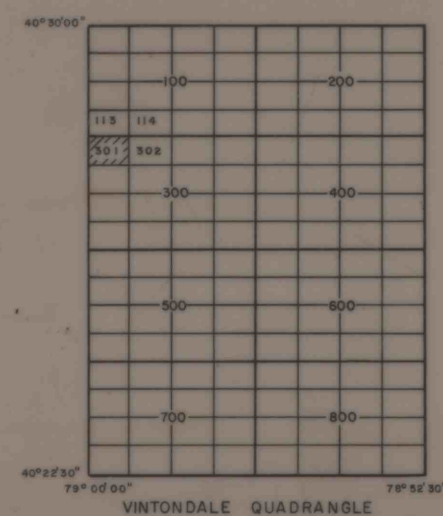

Prepared By
MICHAEL BAKER, JR., INC.
CONSULTING ENGINEERS
BEAVER, PENNSYLVANIA

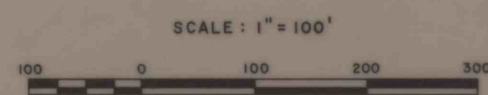

ROCHESTER AND PITTSBURGH COAL CO.
655 CHURCH STREET, INDIANA, PA.

WEHRUM AREA
INDIANA COUNTY
VINTONDALE QUADRANGLE

SHEET NO. 402230-785230/301

INADS# 14276