

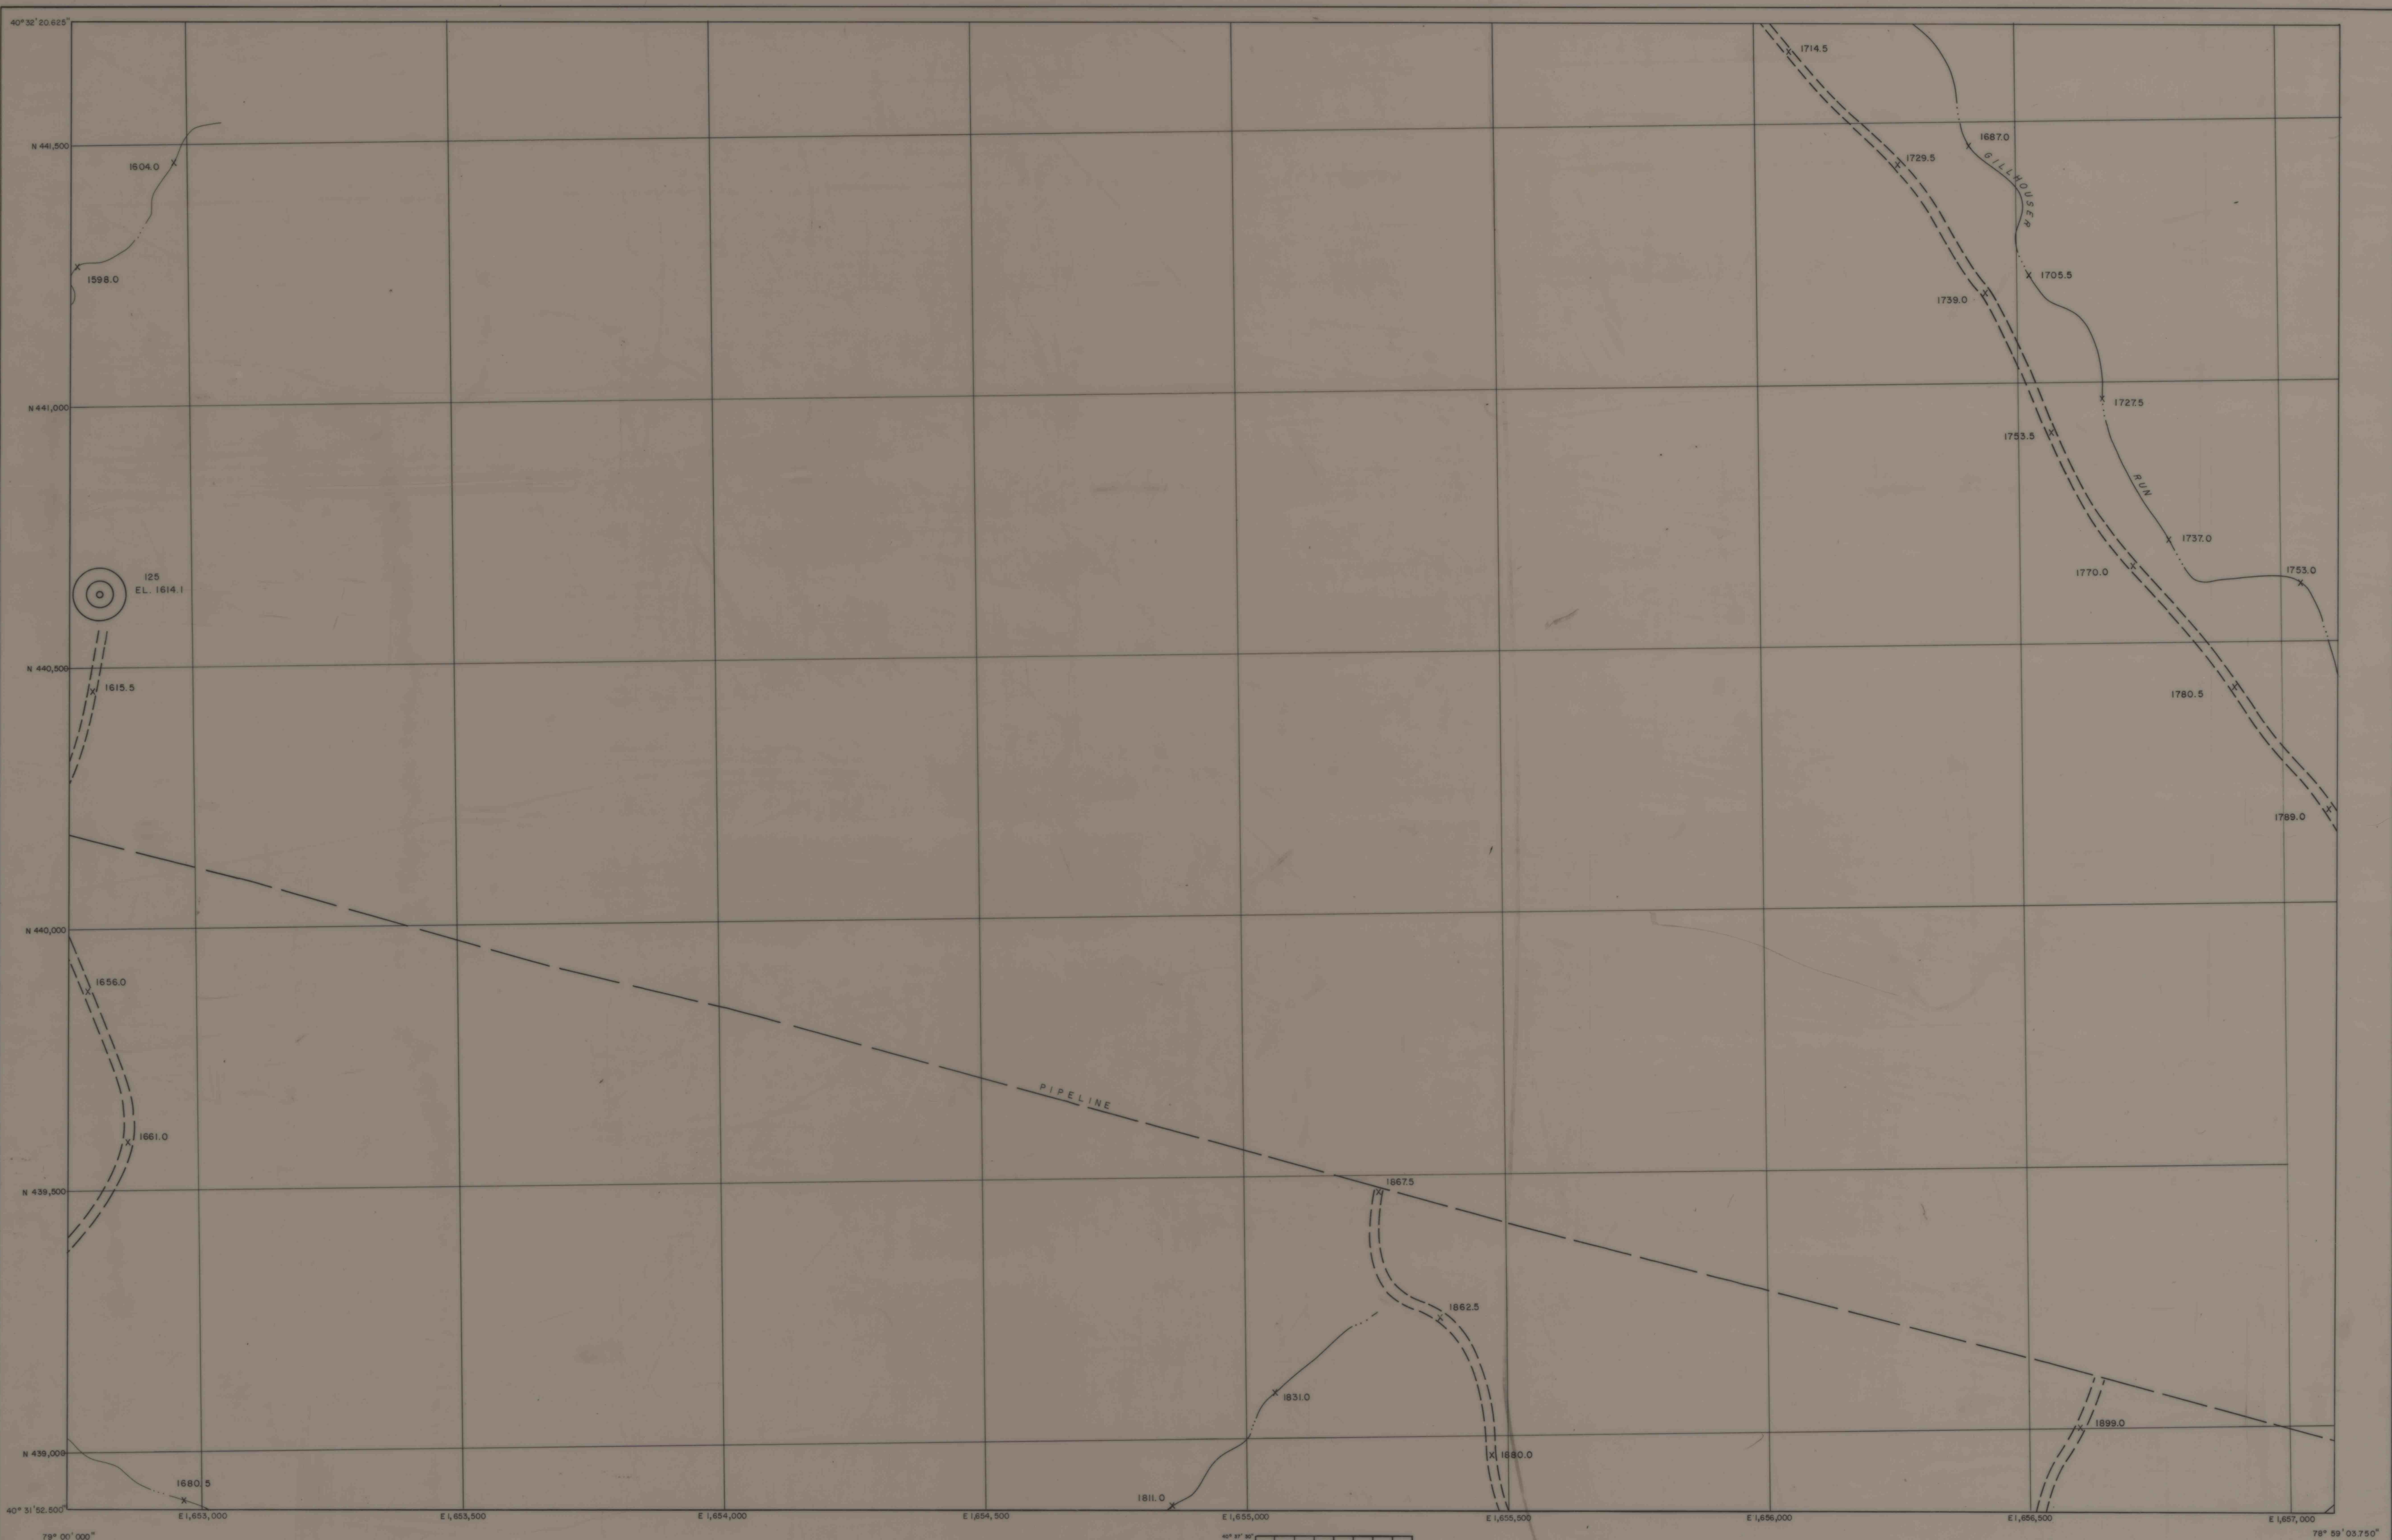


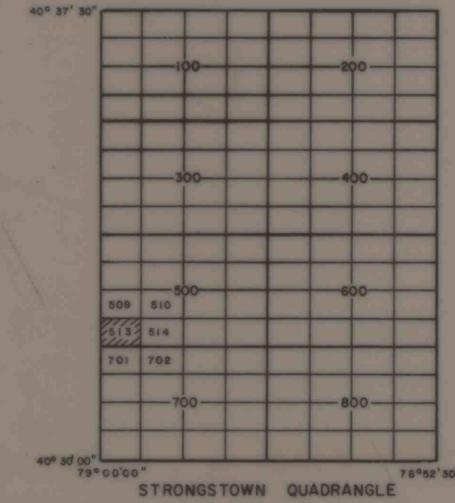

Prepared By
MICHAEL BAKER, JR., INC.
CONSULTING ENGINEERS
BEAVER, PENNSYLVANIA

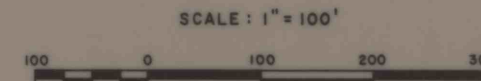

ROCHESTER AND PITTSBURGH COAL CO.
655 CHURCH STREET, INDIANA, PA.

WEHRUM AREA
INDIANA COUNTY
STRONGSTOWN QUADRANGLE

SHEET NO. 4030-785230/513

MAPS# 14280