


41-01

10-13

41-06

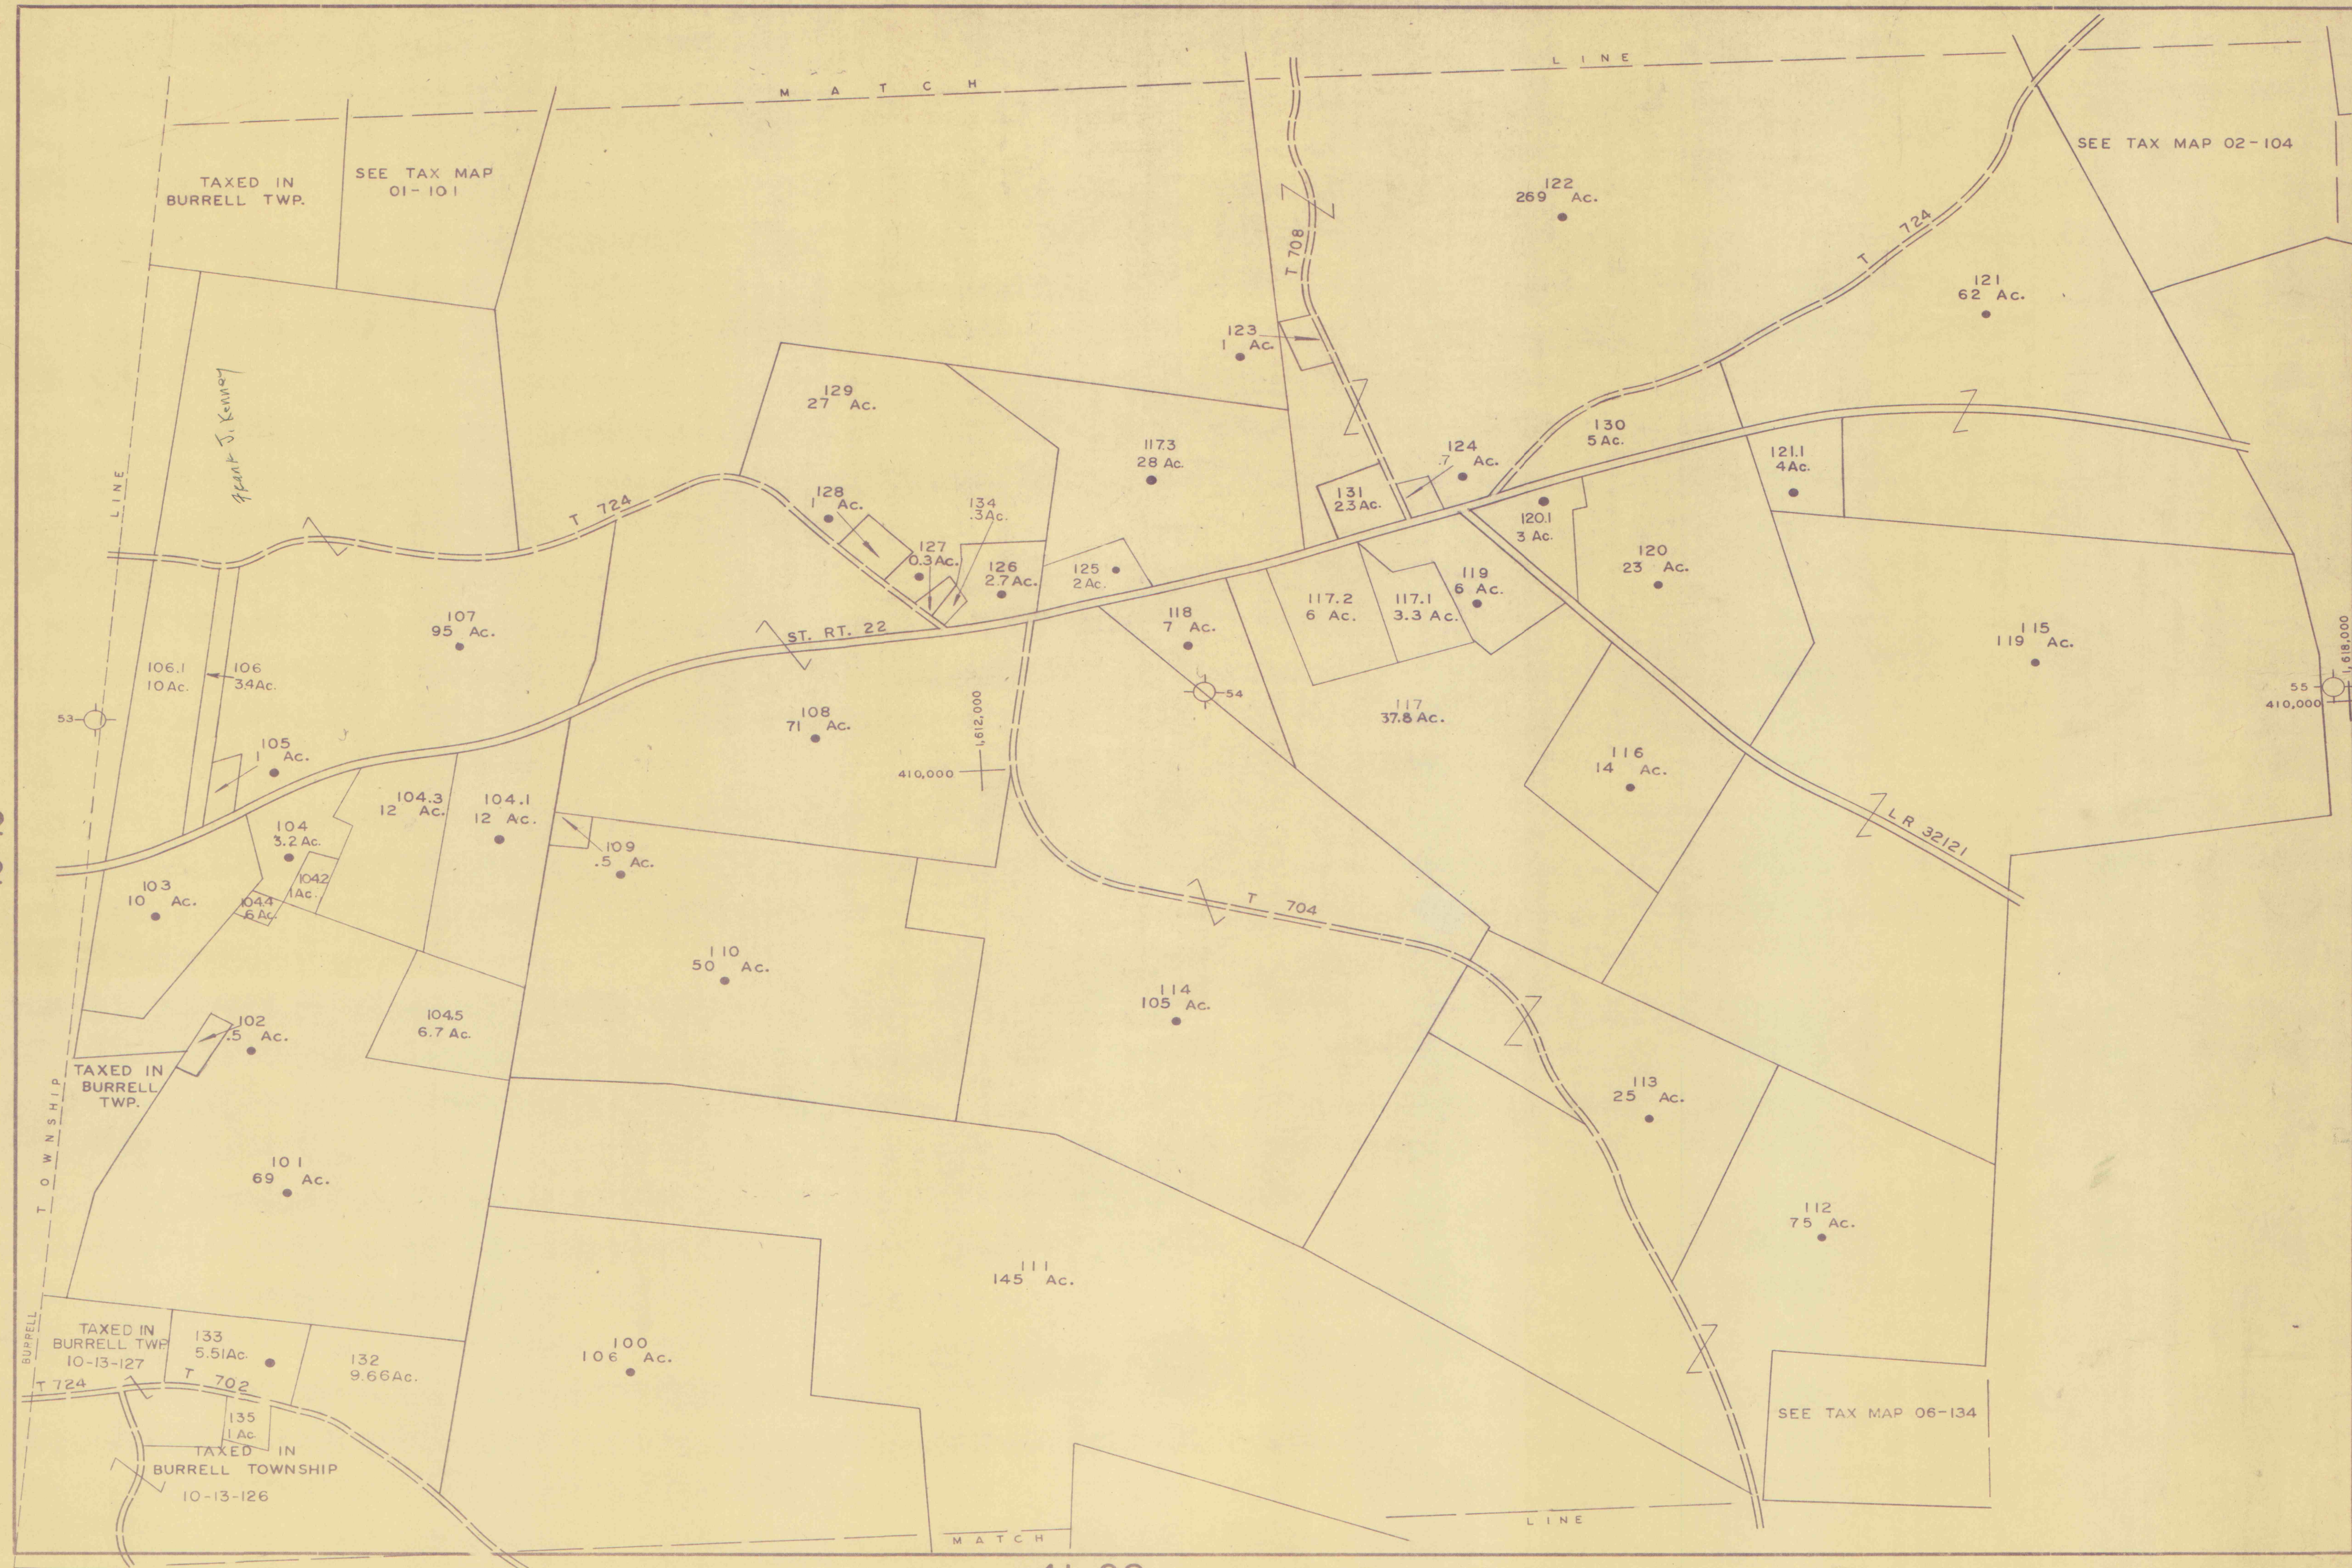

41-08

TAX ASSESSMENT MAP
COUNTY OF INDIANA
PENNSYLVANIA

SCALE 1" = 400 FT.
0 400 800 Feet

LEGEND

- IMPROVED PARCEL
- ⊙ PRINCIPAL POINT OF PHOTOGRAPH
- ⊕ COORDINATE INTERSECTIONS

GWIN, LARSON & KIMBALL
ENGINEERS & CARTOGRAPHERS
ALTOONA & EBENSBURG, PENNA.

WEST WHEATFIELD
TOWNSHIP

TAX MAP No. 41-07

IMAPS # 14483

REVISIONS	DATE	BY	DESCRIPTION
1	8-59	Gwin	Lot # 130, 131 & 121.1 Added
2	8-59	Gwin	Parcel changed # 131
3	8-60	Gwin	Parcel changed # 131
4	8-60	Gwin	Parcel changed # 131
5	8-60	Gwin	Parcel changed # 131
6	8-60	Gwin	Parcel changed # 131
7	8-60	Gwin	Parcel changed # 131
8	8-60	Gwin	Parcel changed # 131
9	8-60	Gwin	Parcel changed # 131
10	8-60	Gwin	Parcel changed # 131

DATA TAKEN FROM:
Aerial Photographs, Flight Date 1957,
AND OFFICE OF REGISTRAR AND RECORDER,
INDIANA COUNTY COURT HOUSE, INDIANA, PA.

NOTE:
THESE MAPS HAVE BEEN PREPARED FOR THE PURPOSE OF ASSISTING THE COUNTY COMMISSIONERS AND OTHER OFFICIALS IN MAKING TAX ASSESSMENTS AND SHOULD NOT BE USED AS EVIDENCE IN ANY COURT OF LAW. BOUNDARY LINES AND LOT DIMENSIONS WERE INTERPRETED FROM AERIAL PHOTOGRAPHS AND EXISTING COUNTY RECORDS. BOUNDARIES WERE VERIFIED WHEREVER POSSIBLE BY INTERVIEW WITH PROPERTY OWNERS.
AT NO TIME WERE MEASUREMENTS VERIFIED BY FIELD SURVEYS.