


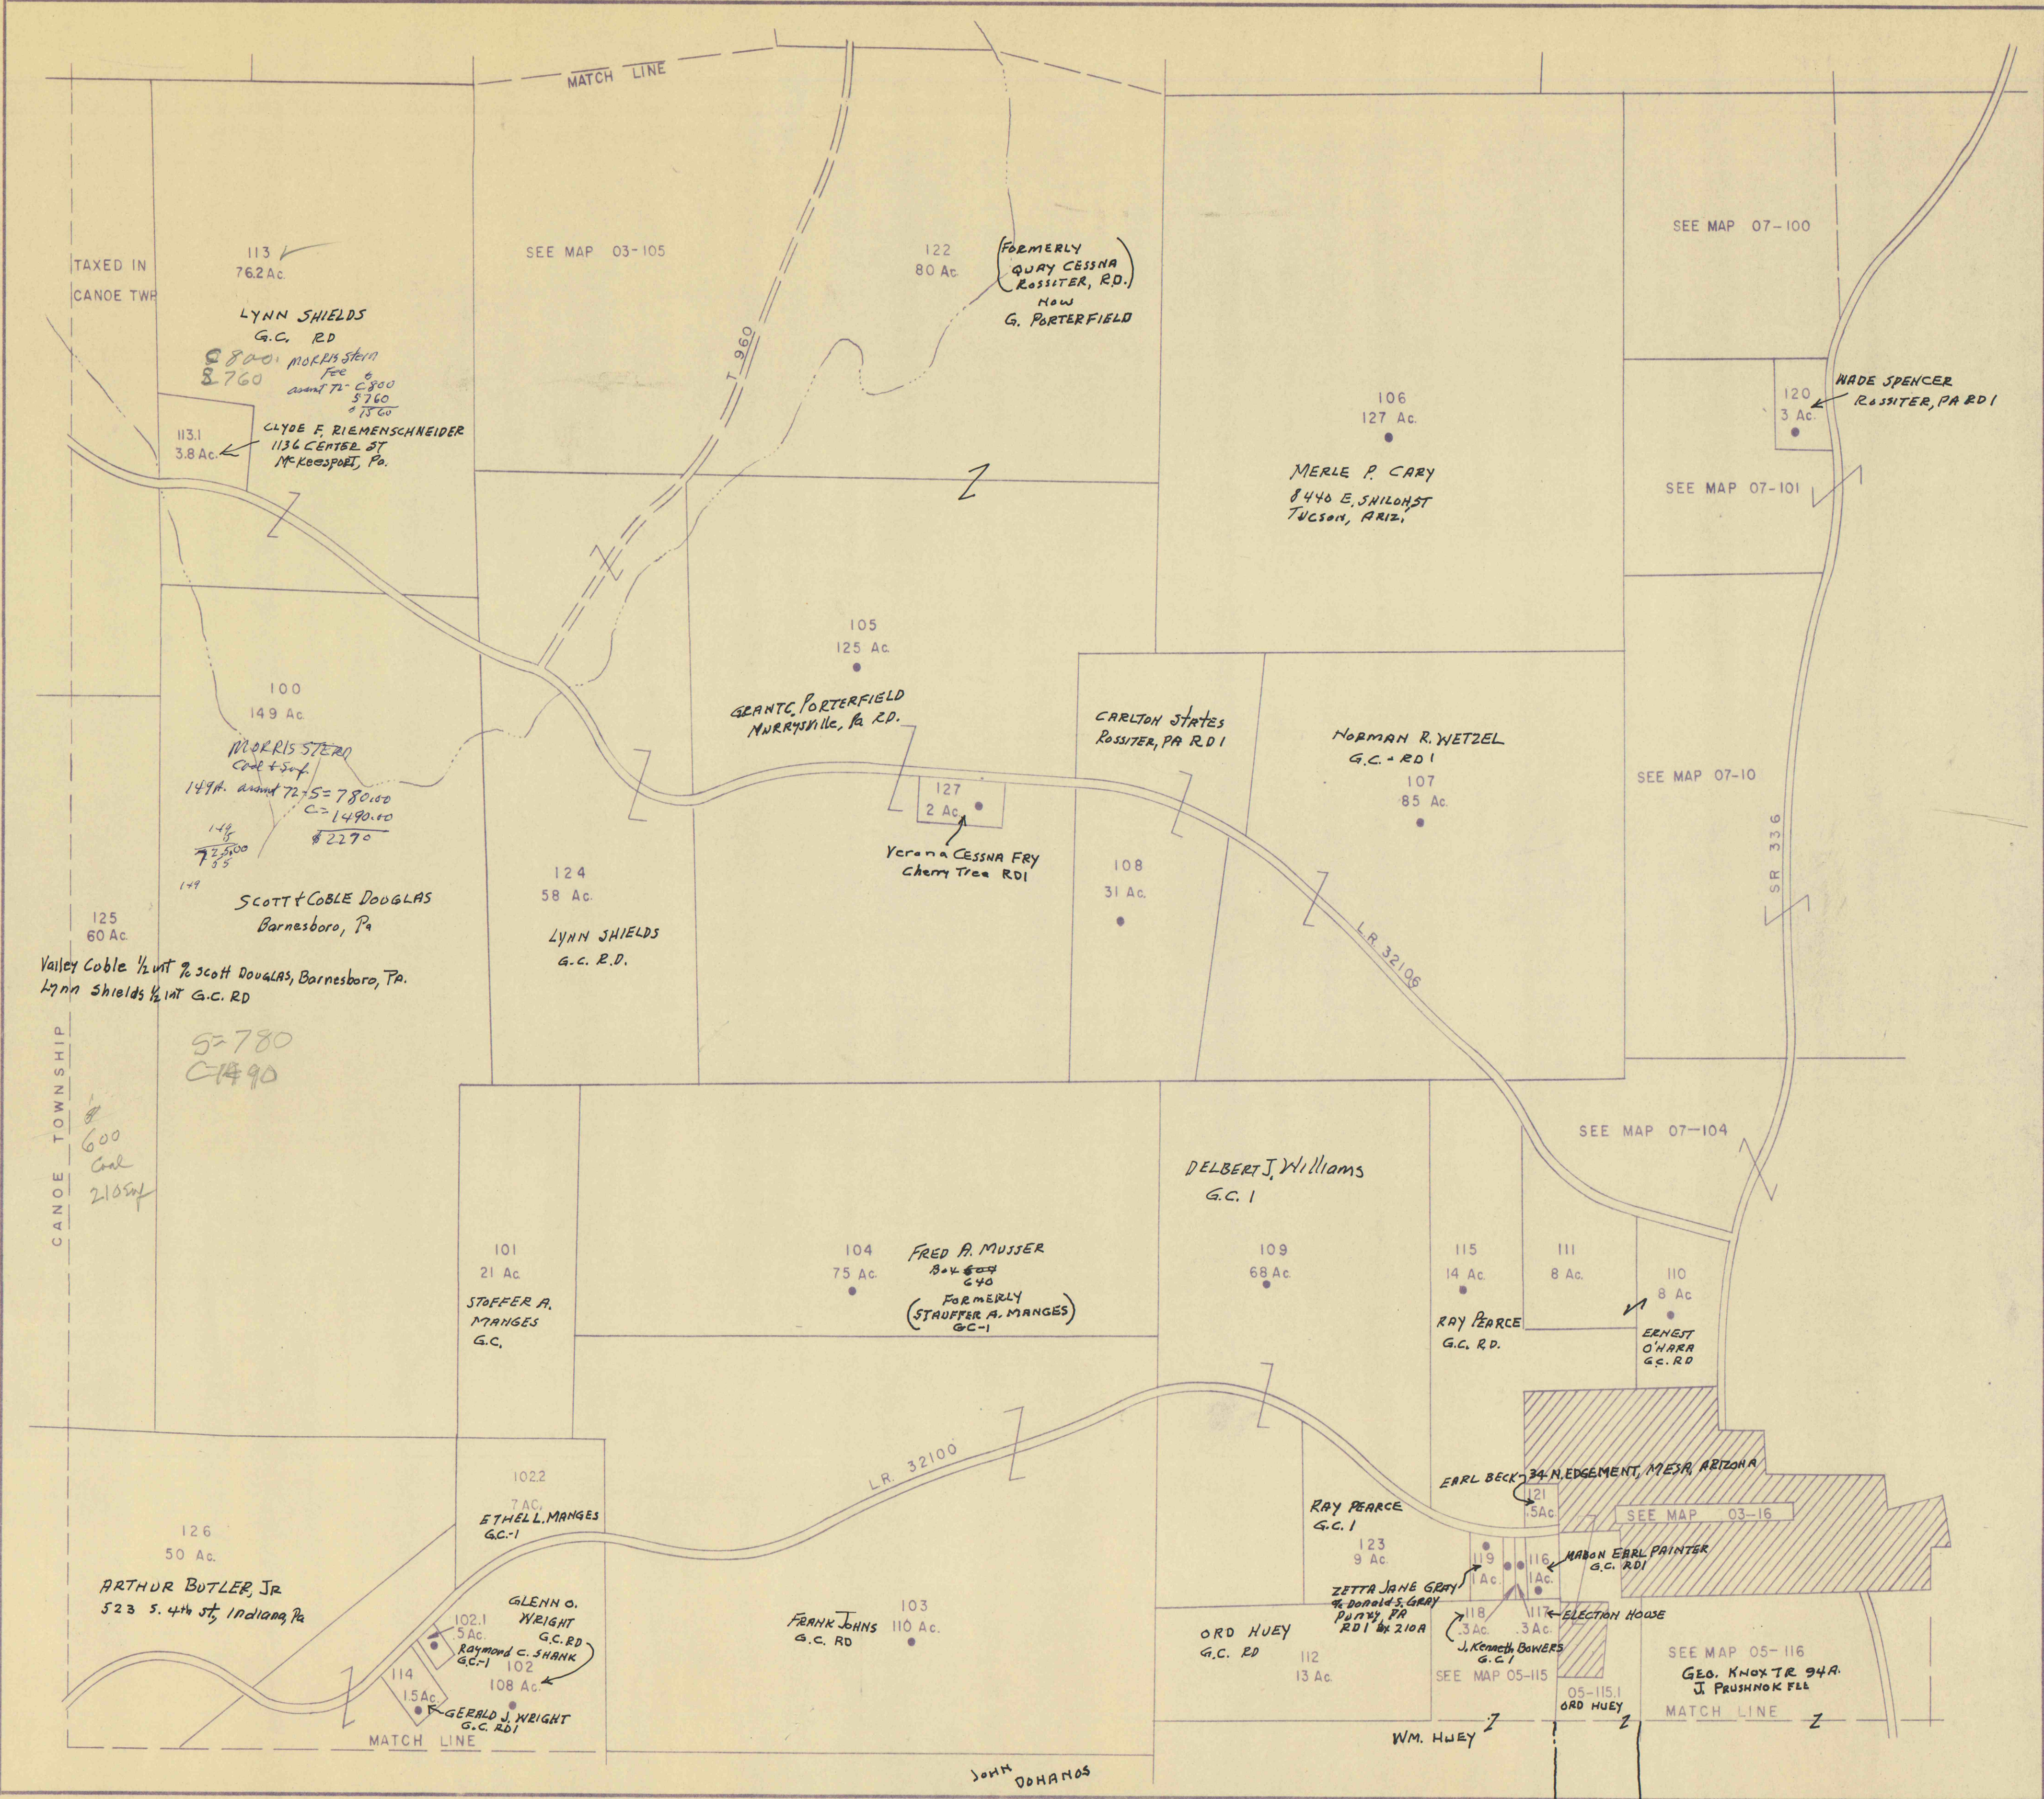

TAXED IN CANOE TWP

CANOE TOWNSHIP

Valley Coble 1/2 int % Scott Douglas, Barnesboro, Pa.
Lynn Shields 1/2 int G.C. RD


5-780
C-1490

ARTHUR BUTLER JR
523 S. 4th St, Indiana Pa

DATA TAKEN FROM:
AERIAL PHOTOGRAPHS, FLIGHT DATE 1957,
AND OFFICE OF REGISTRAR AND RECORDER,
INDIANA COUNTY COURT HOUSE, INDIANA, PA.

NOTE:
THESE MAPS HAVE BEEN PREPARED FOR THE PURPOSE OF ASSISTING THE COUNTY COMMISSIONERS AND OTHER OFFICIALS IN MAKING TAX ASSESSMENTS AND SHOULD NOT BE USED AS INDIVIDUAL PROPERTY SURVEYS FOR LEGAL TRANSACTIONS. BOUNDARY LINES AND LOT DIMENSIONS WERE INTERPRETED FROM AERIAL PHOTOGRAPHS AND EXISTING COUNTY RECORDS. BOUNDARIES WERE VERIFIED WHEREVER POSSIBLE BY INTERVIEW WITH PROPERTY OWNER. AT NO TIME WERE MEASUREMENTS VERIFIED BY FIELD SURVEYS.

TAX ASSESSMENT MAP
COUNTY OF INDIANA
PENNSYLVANIA

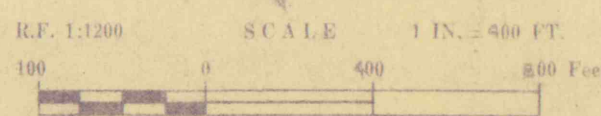

BANKS
TOWNSHIP

03-04

IMAPS # 14572