


TYPICAL SECTIONS

TYPICAL SECTION WITH H.E.S. PL. CEM. CONC. BASE CRSE & INTEGRAL CURB

STA. 14 + 62.50 to STA. 24 + 18.00

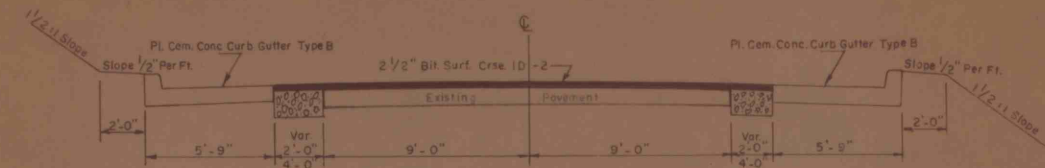

TYPICAL SECTION SHOWING PL. CEM. CONC. CURB GUTTER LEFT & RIGHT
 STA. 178 + 89 to STA. 184 + 96 RT. STA. 185 + 65 to STA. 190 + 22 RT.
 STA. 179 + 80 to STA. 182 + 86 LT. STA. 191 + 62 to STA. 201 + 75 LT.
 STA. 183 + 76 to STA. 185 + 04 LT. STA. 194 + 50 to STA. 201 + 75 RT.

TYPICAL SECTION ON TANGENT WITH WIDENING LEFT OR RIGHT

STA. to STA.	SURF. WIDENING LT. & RT.	STA. to STA.	SURF. WIDENING LT. & RT.
26 + 07.46 - 31 + 08.69	0'-0" - 4'-0"	69 + 52.28 - 79 + 04.27	0'-0" - 4'-0"
36 + 66.47 - 43 + 41.02	4'-0" - 0'-0"	86 + 72.42 - 95 + 38.62	0'-0" - 4'-0"
48 + 43.24 - 54 + 80.22	0'-0" - 4'-0"	104 + 76.95 - 112 + 82.03	0'-0" - 4'-0"
57 + 68.14 - 60 + 05.87	0'-0" - 4'-0"	119 + 84.81 - 125 + 17.04	0'-0" - 4'-0"
62 + 91.53 - 64 + 92.14	0'-0" - 4'-0"	139 + 07.04 - 154 + 00.07	0'-0" - 4'-0"
		163 + 00.07 - 167 + 47.03	0'-0" - 4'-0"

TYPICAL SECTION OF SUPERELEVATED CURVE WITH VARIABLE WIDENING LEFT & RIGHT

STA. to STA.	SURF. WIDENING LEFT & RIGHT
24 + 18.00 - 26 + 07.46	0'-0" - 4'-0"
31 + 08.69 - 36 + 66.47	4'-0" - 0'-0"
95 + 38.62 - 104 + 76.95	0'-0" - 4'-0"
112 + 82.03 - 119 + 84.81	0'-0" - 4'-0"
125 + 17.04 - 139 + 07.04	4'-0" - 0'-0"
167 + 47.03 - 174 + 16.36	0'-0" - 2'-0"

TYPICAL SECTION OF SUPERELEVATED CURVE WITH WIDENING LEFT OR RIGHT AND EXISTING PAVEMENT SUPERELEVATED AND CROWN RETAINED

STA. to STA.	SURF. WIDENING LEFT & RIGHT
54 + 80.22 - 57 + 68.14	0'-0" - 4'-0"
60 + 05.87 - 62 + 91.53	0'-0" - 4'-0"
64 + 92.14 - 69 + 52.28	0'-0" - 4'-0"
79 + 04.27 - 86 + 72.42	0'-0" - 4'-0"
190 + 05.54 - 192 + 70.82	2'-0" - 2'-0"
194 + 16.85 - 195 + 95.85	2'-0" - 2'-0"

TYPICAL SECTION OF SUPERELEVATED CURVE WITH WIDENING LEFT OR RIGHT AND NO SUPERELEVATION IN EXISTING PAVEMENT

STA. to STA.	SURF. WIDENING LEFT & RIGHT
43 + 41.02 - 48 + 43.24	0'-0" - 4'-0"
154 + 00.07 - 163 + 00.07	0'-0" - 4'-0"

TYPICAL SECTION ON TANGENT WITH WIDENING LEFT & RIGHT

STA. to STA.	SURF. WIDENING LEFT & RIGHT
174 + 16.36 - 178 + 98	2'-0" - 2'-0"
174 + 16.36 - 179 + 80	2'-0" - 2'-0"
182 + 86 - 183 + 76	2'-0" - 2'-0"
184 + 96 - 185 + 65	2'-0" - 2'-0"
185 + 04 - 191 + 62	2'-0" - 2'-0"
190 + 22 - 194 + 50	2'-0" - 2'-0"

TYPICAL SECTION MARION CENTER BOROUGH


* STA. 422 + 65.50 to STA. 426 + 68.13 Route 508 R-3
 STA. 426 + 68.13 to STA. 437 + 33.72 Route 508 R-3
 STA. 6 + 75.00 to STA. 9 + 77.47 RTE. 63 Spur E Sec. R-3 LT.
 STA. 8 + 25.00 to STA. 9 + 77.47 RTE. 63 Spur E Sec. R-3 RT.
 STA. 6 + 75.00 to STA. 8 + 25.00 Widening 6'-0" to 9'-0" With 12" C.A.B.C. on RT.

TYPICAL SECTION SHOWING NEW CONSTRUCTION ROUTE 63 R-10

STA. 664 + 50.00 to STA. 667 + 44.11
 STA. 685 + 14.00 to STA. 687 + 00.00

* ROUTE 63 SPUR E R-3

STA. 0 + 15.87 to STA. 6 + 36.00

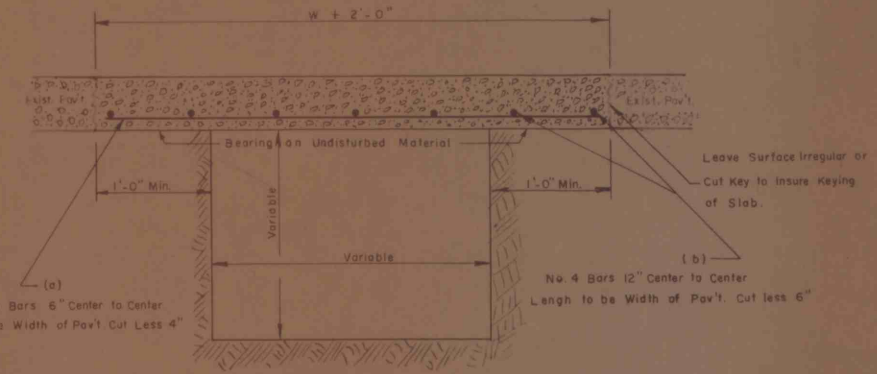TYPICAL SECTION SHOWING SUPERELEVATION
STA. 667 + 44.11 to STA. 685 + 14.00TYPICAL SECTION SHOWING NEW CONSTRUCTION
STA. 6 + 36.00 to STA. 6 + 75.00CROSS SECTION OF PAV'T. REPLACEMENT OVER PIPE TRENCH
9" H.E.S. PLAIN CEMENT CONCRETE BASE CRSE, ITEM 19

TYPICAL SECTION OF CR. AGGR. BASE CRSE, TYPE B, 6" DEPTH

ROUTE 508 R-3
 STA. 70 + 95 TWP ROAD # 682 LT.
 STA. 84 + 08 " " # 653 RT.
 STA. 137 + 85 " " # 655 RT.
 STA. 185 + 36 " " # 678 LT.
 STA. 185 + 36 " " # 678 RT.
 STA. 194 + 07 STREET RT.

SKETCH SHOWING FEATHEREDGE OF BITUMINOUS SURF. CRSE.
AT LIMITS OF WORKTYPICAL SECTION OF 6" SEL. MAT'L. SURF'G.
(NO. 2A AGGR.) APPROACHES

ROUTE 508 R-3
 STA. 19 + 68 GERRY STREET RT.
 STA. 19 + 68 GERRY STREET LT.
 STA. 36 + 00 ROAD APPROACH LT.
 STA. 424 + 89 ALLEY LT.
 STA. 424 + 89 ALLEY RT.
 ROUTE 63 SPUR E R-3
 STA. 1 + 00 RAILROAD DRIVE LT.