

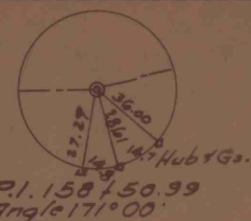


B.M. Cut on Car Conc. Edw. under RR Sliding
100' Lt. of Sta. 153+68
Elev. 1267.64

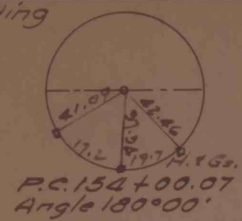



ALIGN. BOOK # 8320
TOPO. BOOK # 8322, 8336
X-SECT BOOK # 8221

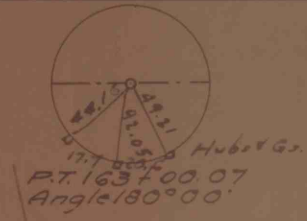

DISTRICT	COUNTY	P. 272	SEC.	SHEET
10-0	INDIANA	508	R-3	21 of 32

GREEN TOWNSHIP

REQUIRED LIST

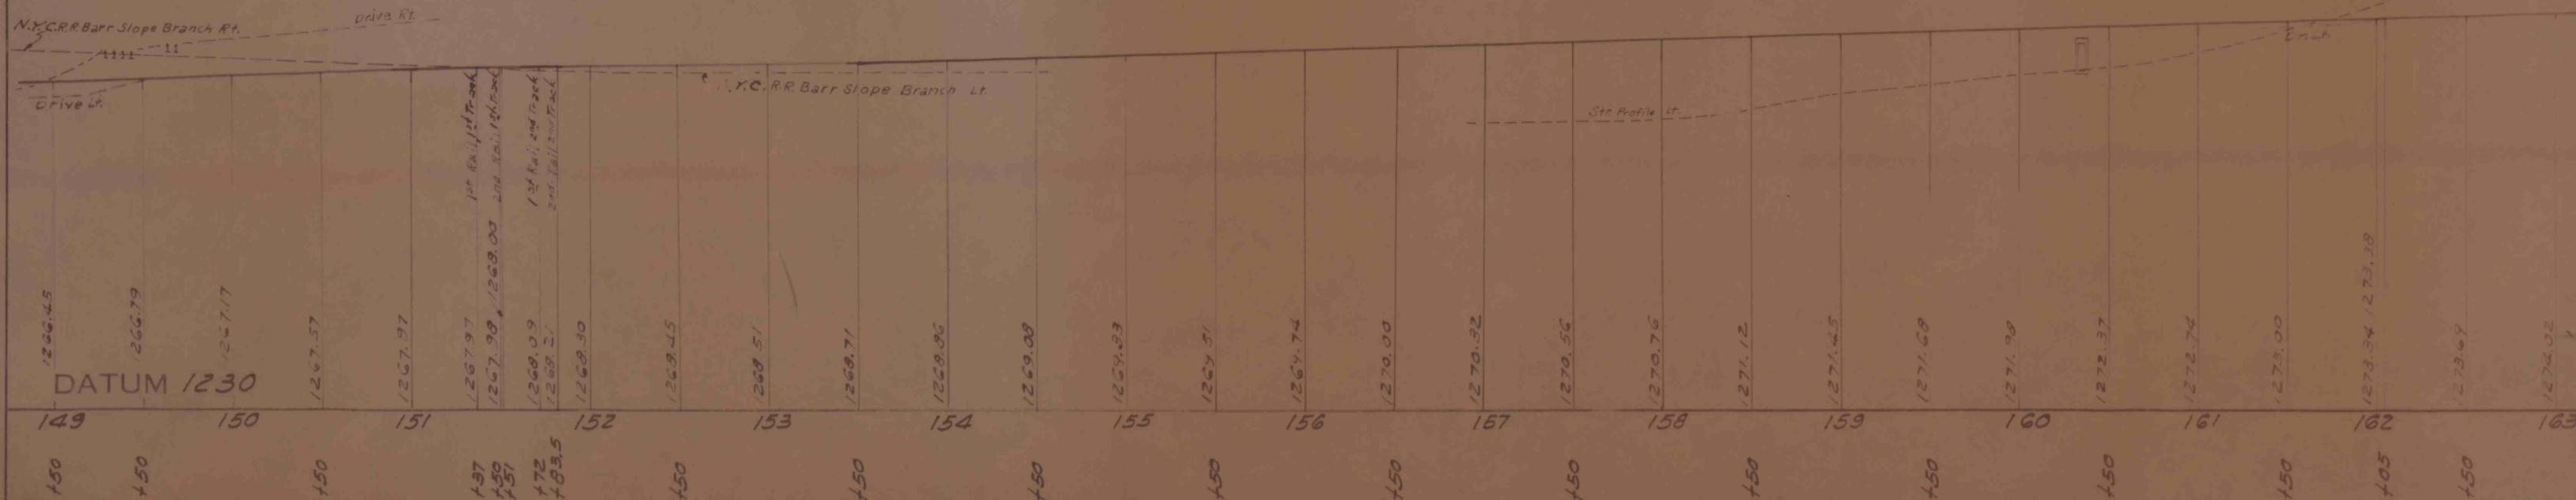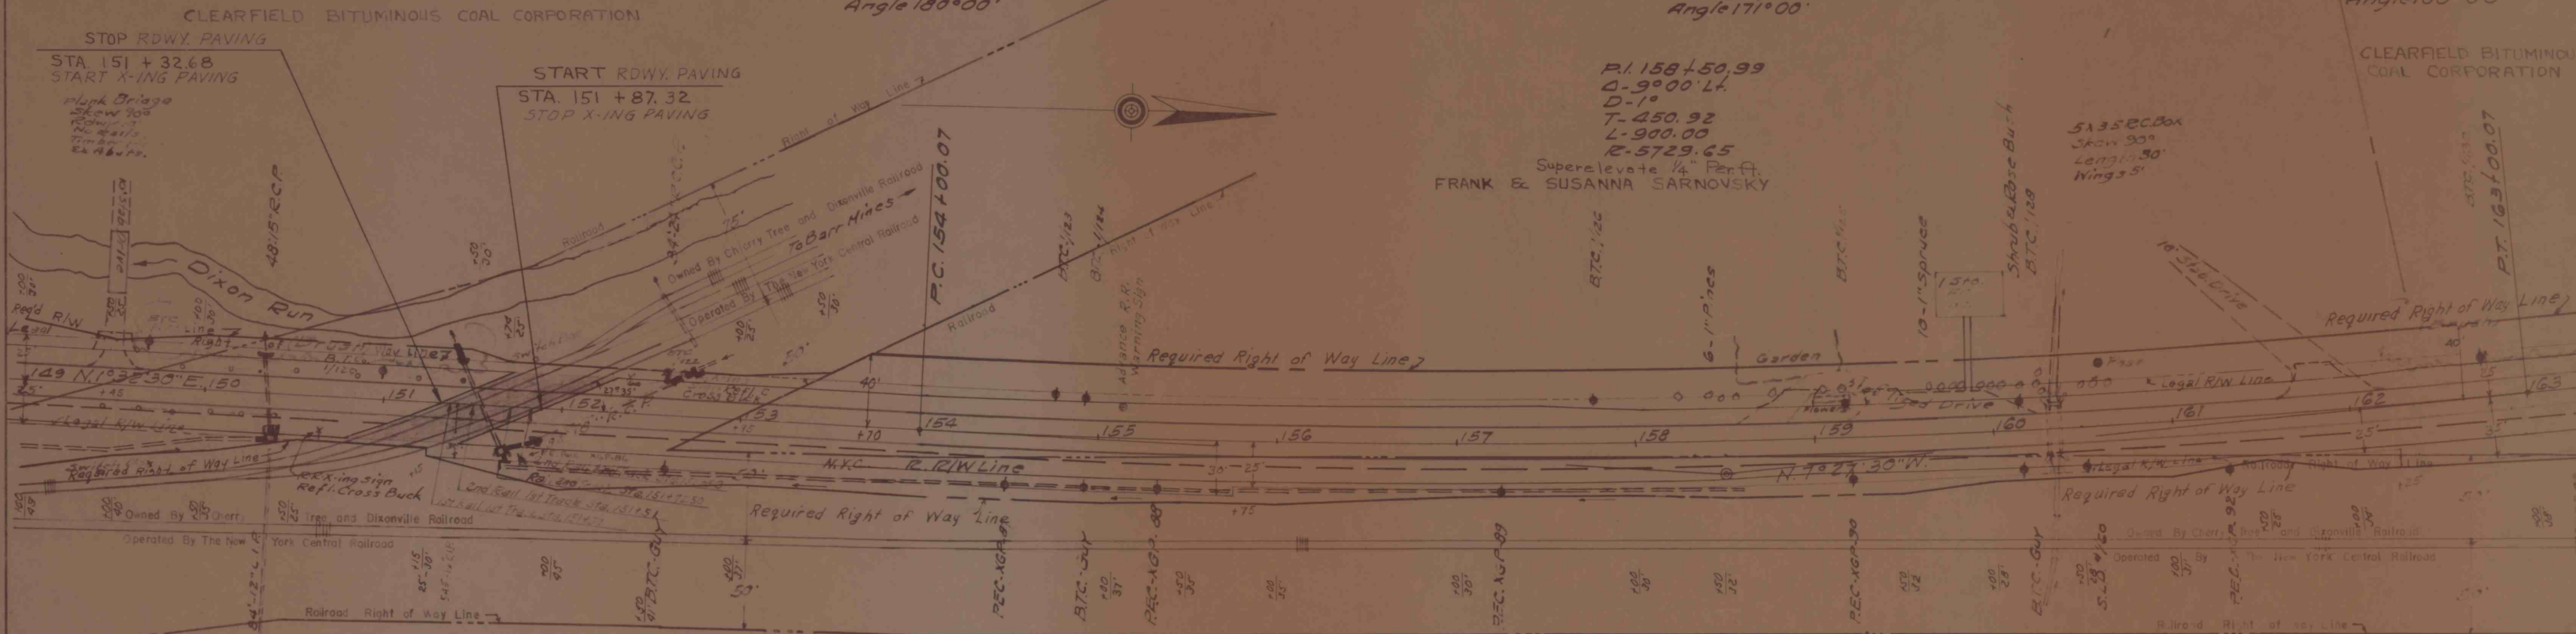

IMAPS# 14636

Traced by Disbena, Jr.