



Number- 652
 Date- 7-22-19
 Scale- $\frac{1}{4}" = 1'$
 Drawn by- F.O.A.

— S.M.Co. —
 Concrete Walls at Bents 12 & 13 of
 Proctor Tipple for support of heading Boom.


Note- Make Concrete: 1 part Cement,
 2 parts sand and 4 parts Stone.
 Stone to be 2" or less.

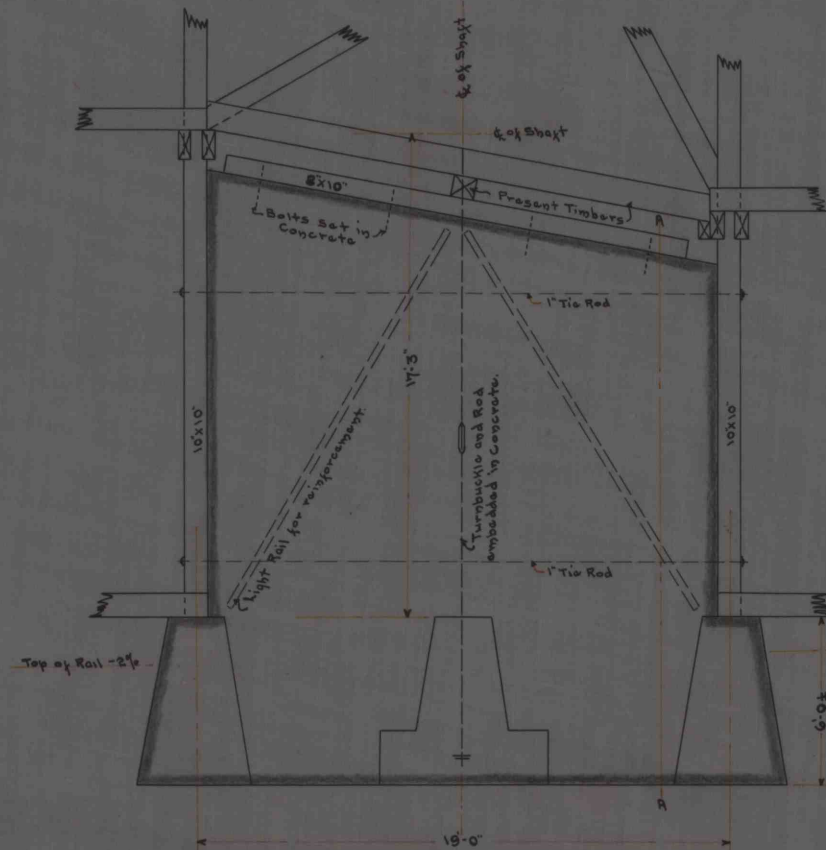

Elevation at Bents 12 and 13 showing
 Present Concrete Footings and Proposed Concrete Walls.

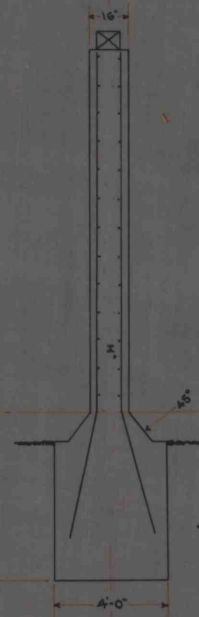

Cross Section
 Thru A-A

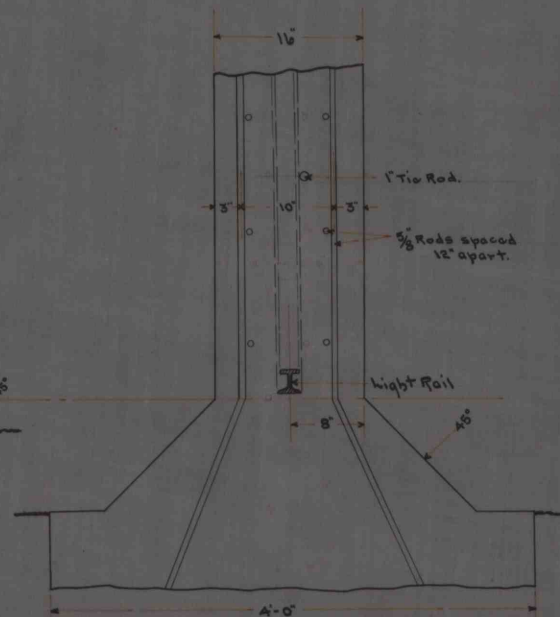

Cross Section of Walls Showing
 Reinforcement Plan.