



Number- 611
 Date- Aug. 13-1918
 Scale- 1/4"=1'
 Drawn by- P.A.D.

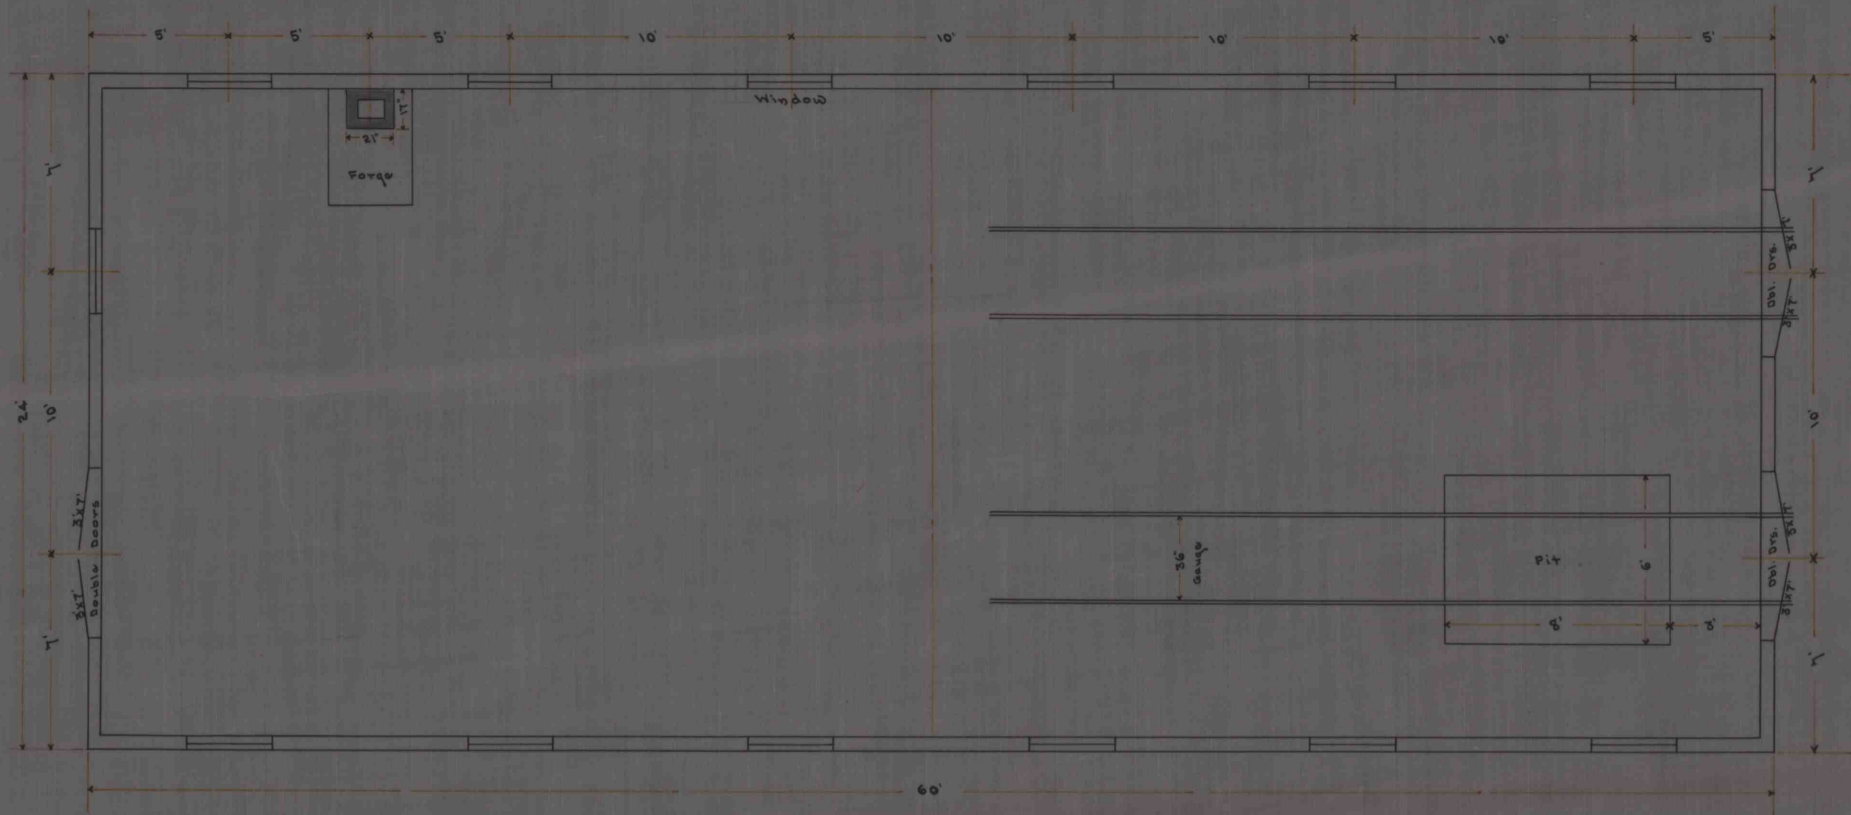

— Plan —

— S.M.C.P. —
 — BLACKSMITH SHOP —
 FOR
 PROCTOR MINES

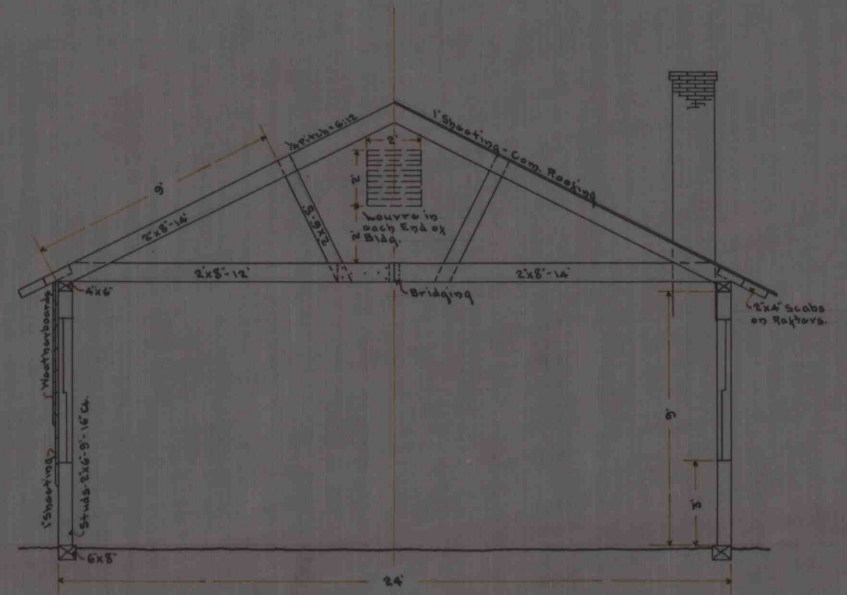

— Section —

24445 14789