
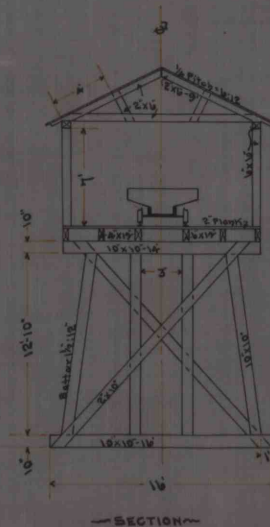
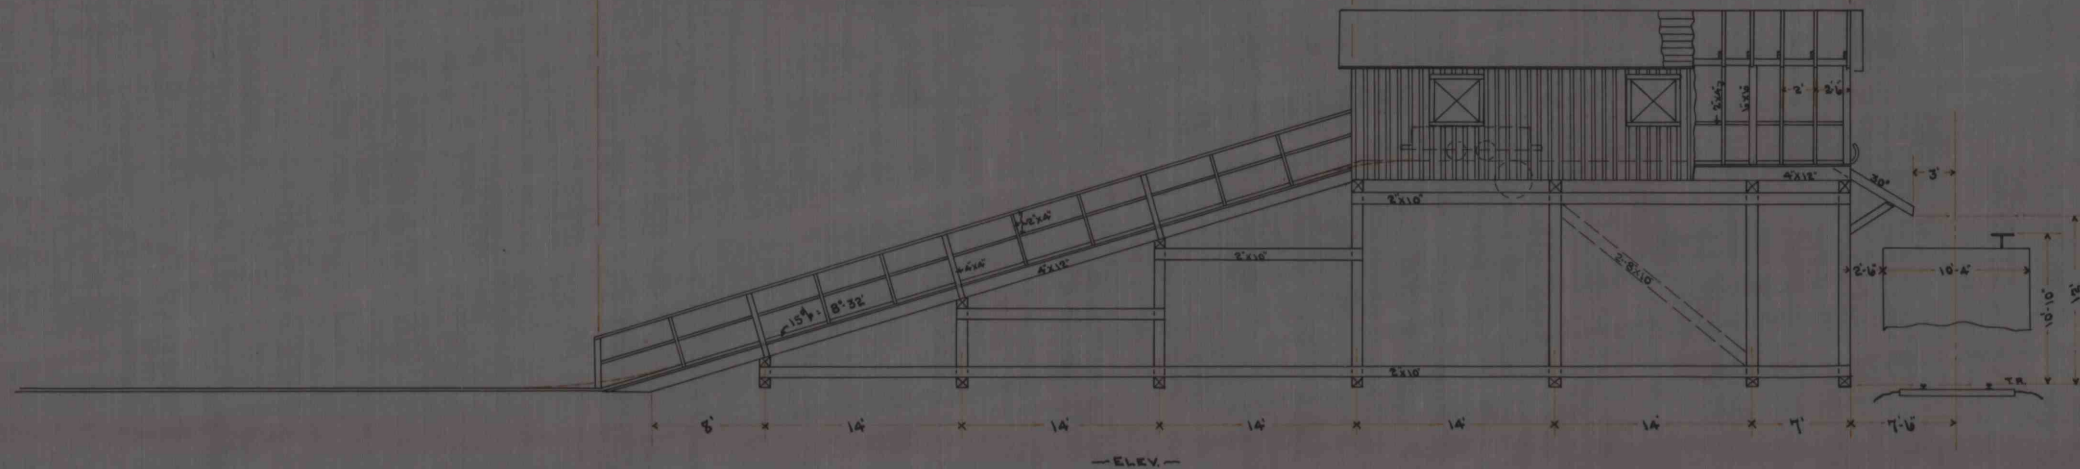


S.M.CO.
PRELIMINARY TIPPLE
FOR
MINE AT TYLER.

Number 602
Date 5-2-18
Scale 1/8"=1'
Drawn by P.A.

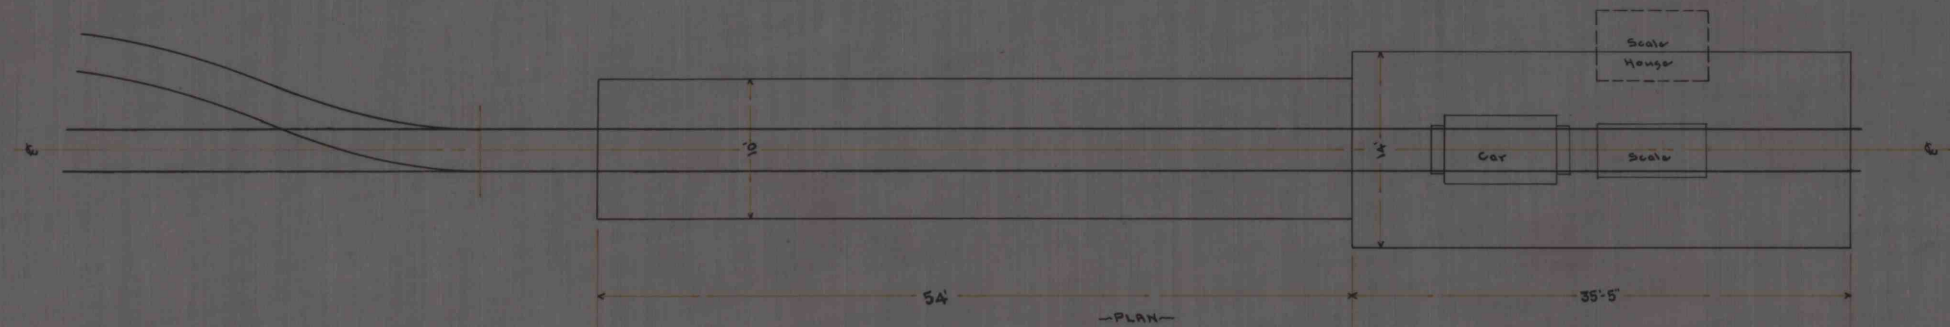

IMAPS # 14780