


SHAWMUT MINING COMPANY.
DRILLING FOR MINE RAILS.


105

Date, Oct. 3, 1907.
Scale, $\frac{1}{2}$ Size.


W. R. Vail
Chief Engr.

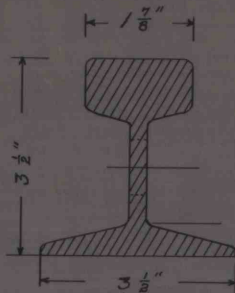


40 POUND RAIL.

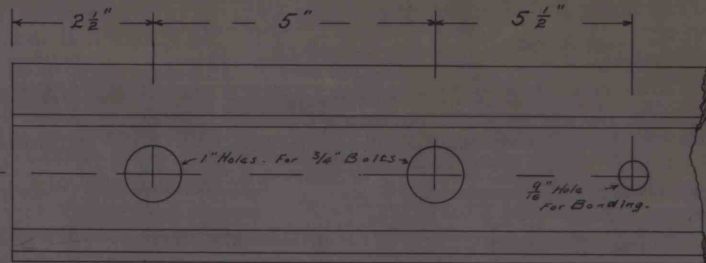

Angle Bar 20"

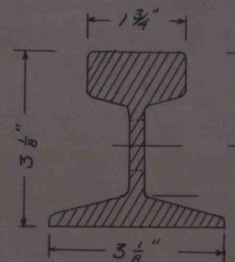

30 POUND RAIL.

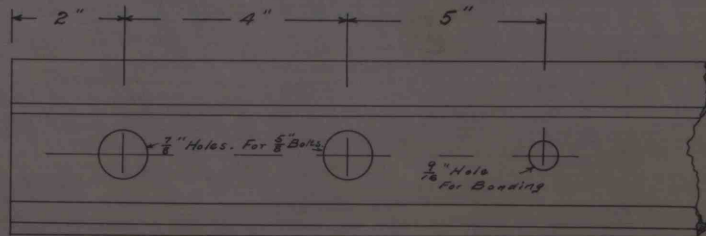

Angle Bar 16 1/8"

14792