



Number - 586
 Date - 5-13-16.
 Scale - $\frac{1}{4}'' = 1'$
 Drawn by - P.O.O.

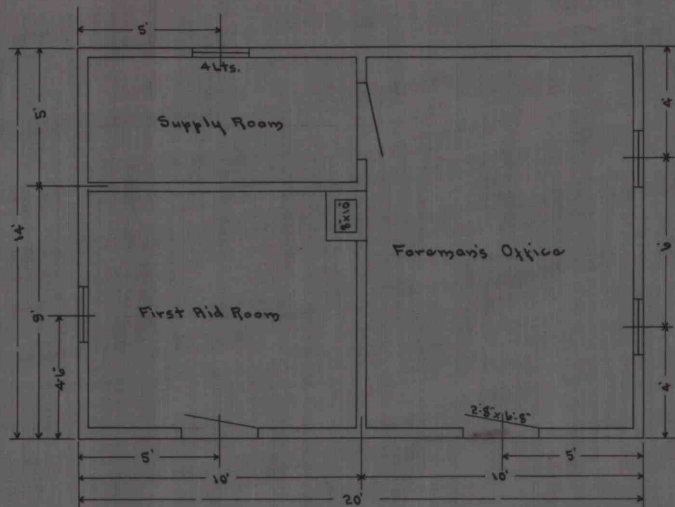


— Plan —

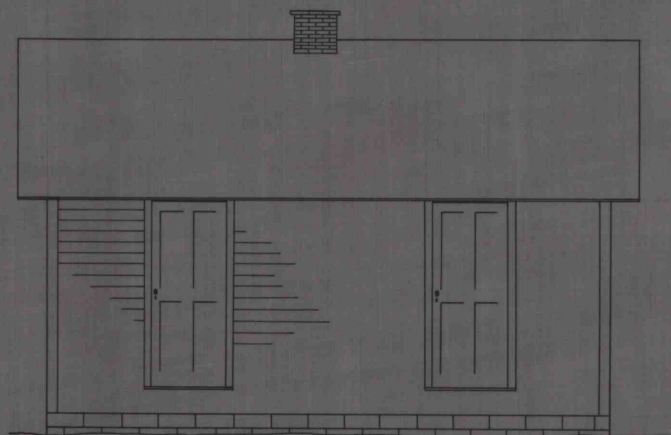

— Front Elev. —

— S.M.Co. —
 FOREMAN'S OFFICE & FIRST AID ROOM.
 Ramsaytown - Pa.

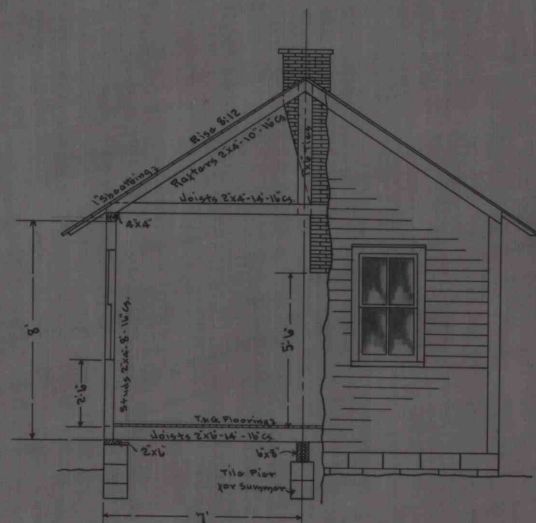

— Cross Section & Elev. —